


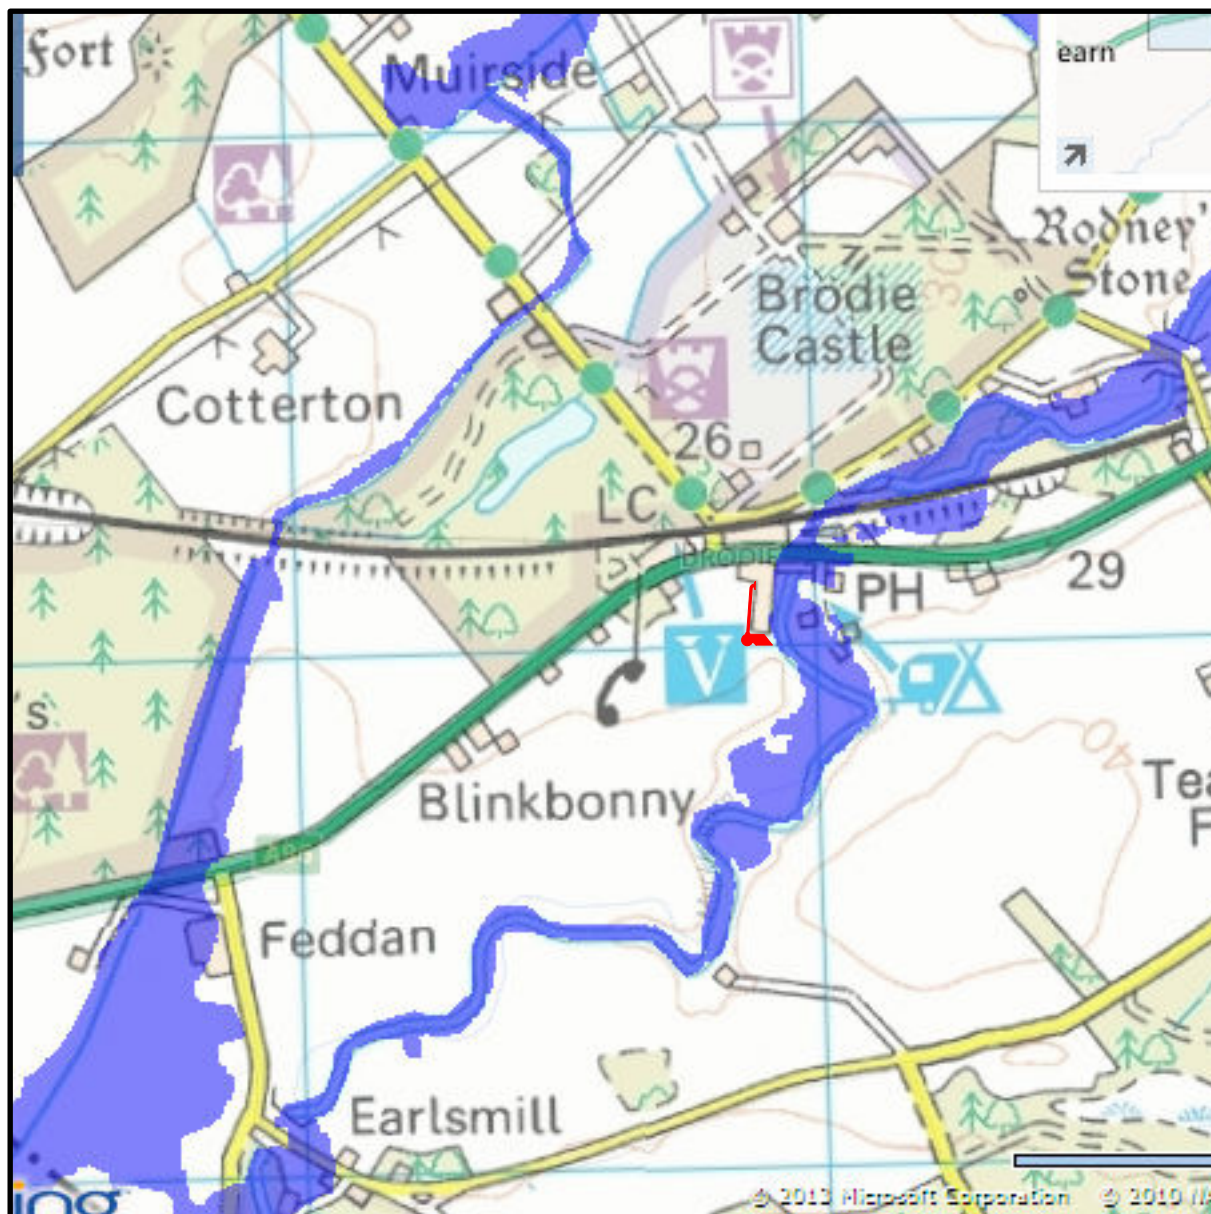

SCOTTISH PLANNING & ARCHITECTURE Ltd

m: 07557 040 395 ~ e: mail@spainverness.com ~ w: www.spainverness.com
56 Lawers Way, Inverness, Highland, IV3 8NU

[@ScotPlanArch](#) [LIKE US on Facebook](#) [LinkedIn](#)

PROJECT **PROJECT NEW HOUSE AND ASSOCIATED WORKS AT
LAND SOUTH OF 7 BURNBANK, BRODIE, MORAY**

CLIENT **MR S INNES**

DATE 13 June 2013 SCALE AS NOTED

TITLE **PLANNING PROPOSALS
SEPA CORRESPONDENCE**

DWG No. **2013.046.INNES.01**