
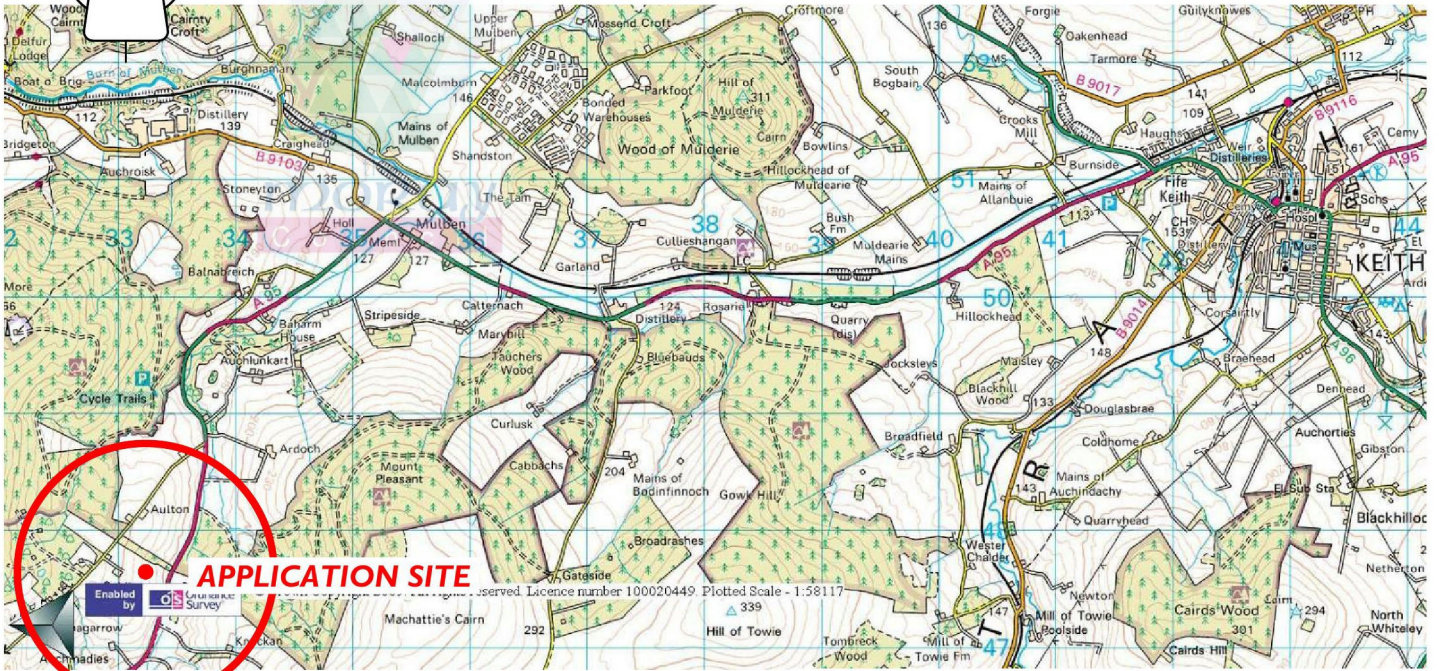


Town & Country Planning  
(Scotland) Act, 1997  
as amended

**REFUSED**

02.08.2013

Development Management  
Environmental Services  
The Moray Council

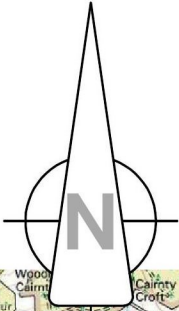

**OS location plan (not to scale)**



**Strathdee Properties Ltd.**

VIEWFIELD FARM, CRAIGELLACHIE,  
ABERLOUR, MORAY, AB38 9QT

T - (01340) 881784

F - (01340) 881783

PROJECT

Proposed erection of dwellinghouse  
with detached garage At South Oldtown,  
Oldtown, Mulben, by Craigellachie,  
Moray For Mr Gavin Strathdee

DRAWING DESCRIPTION

OS LOCATION PLAN

DRAWING no.

SCALE

SOUTHOLDTOWN / PLANNING / LP NTS (A4)

DRAWN BY

DATE

S.Reid MCIAT

May 2013