



Notes - Tactile Blister Paving

1. Acceptable sizes either 400mm<sup>2</sup> or 450mm<sup>2</sup>.
2. This drawing is for guidance only. The client will issue specific information for each site.

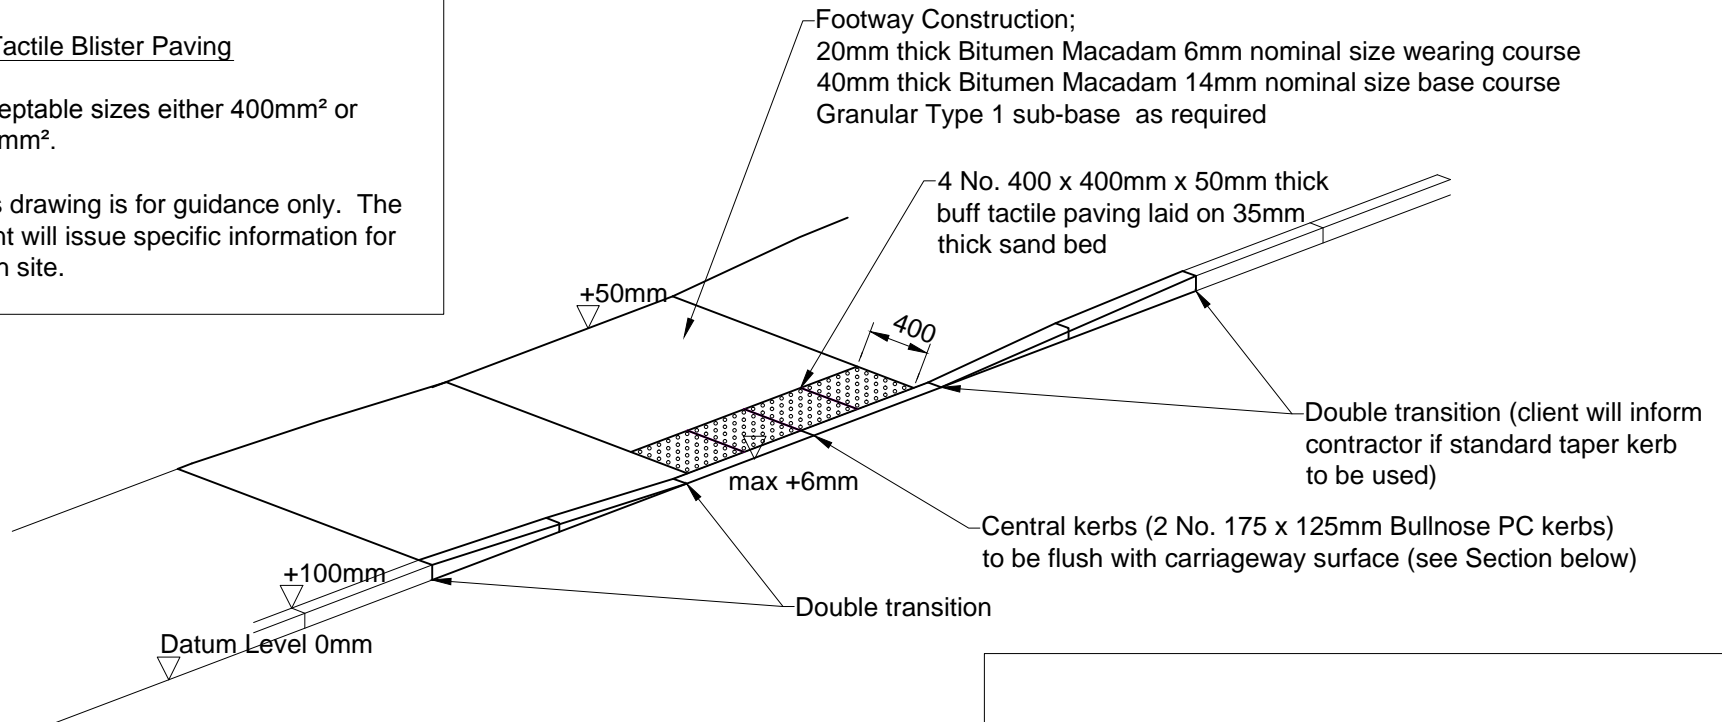

Typical Pedestrian Crossing (1:50)

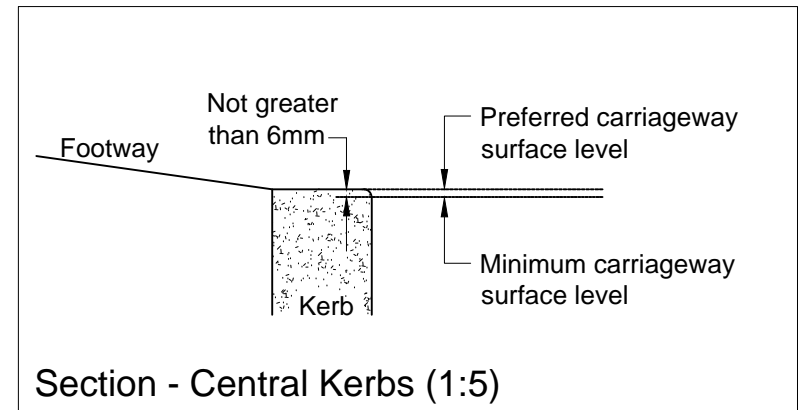

Direct Services  
Transportation  
Council Office, Academy Street  
Elgin, IV30 1LL

Tel: 01343 562500  
Fax: 01343 545628

Designed: JDS  
Drawn: CAS  
Checked: JDS

Date: April 2014  
Scale: As Shown

**Dropped Kerb Detail For  
Pedestrian Crossings**

Project Number:  
CAP18005

**Footway Without Verge  
- Double Transition**

Drawing Number: 31	Rev: -	© Moray Council All Rights Reserved
-----------------------	-----------	--