
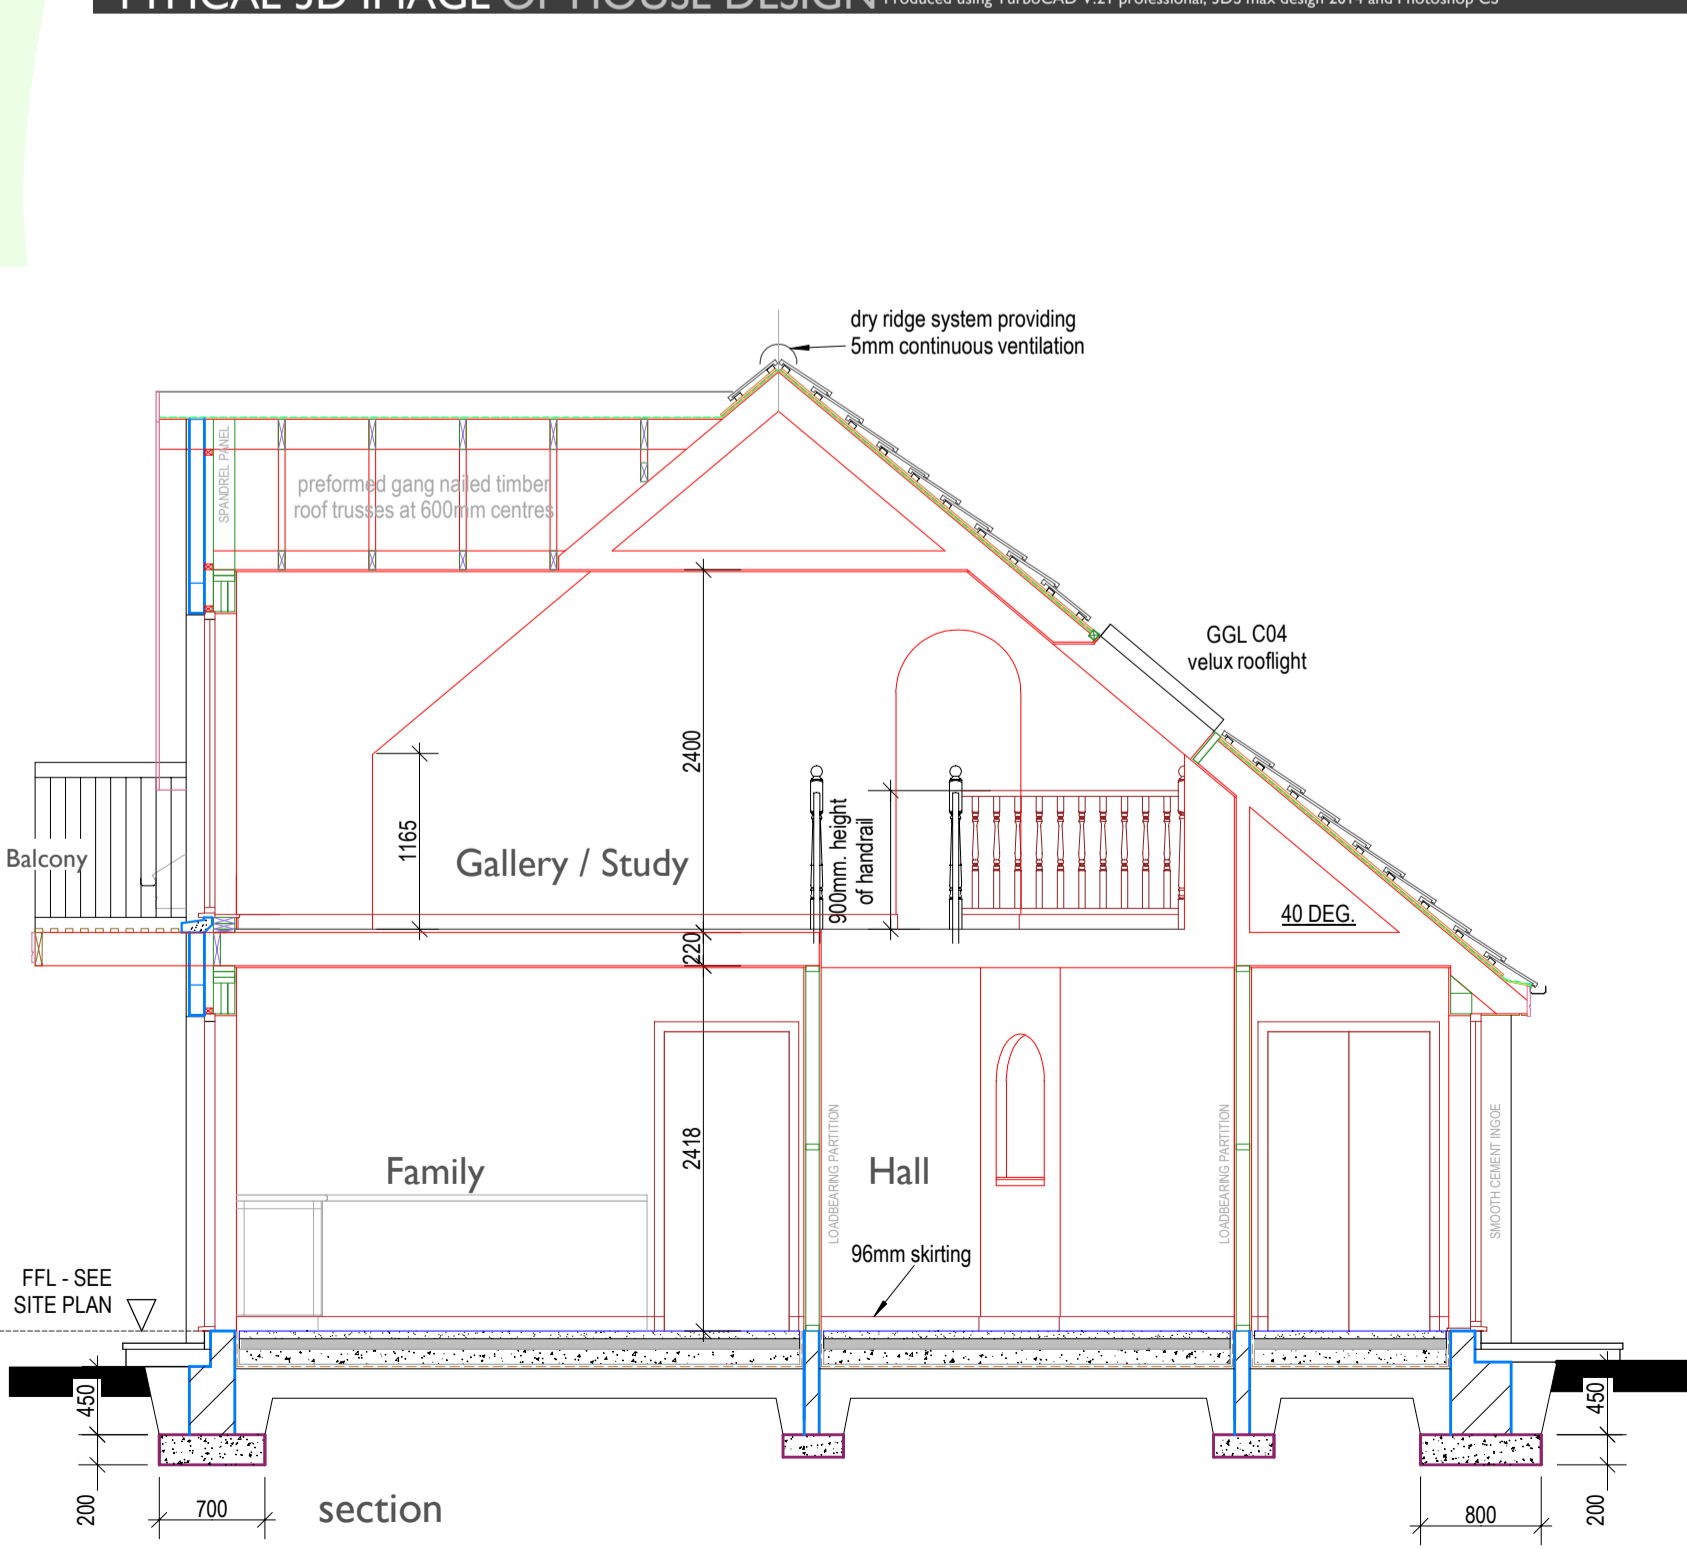
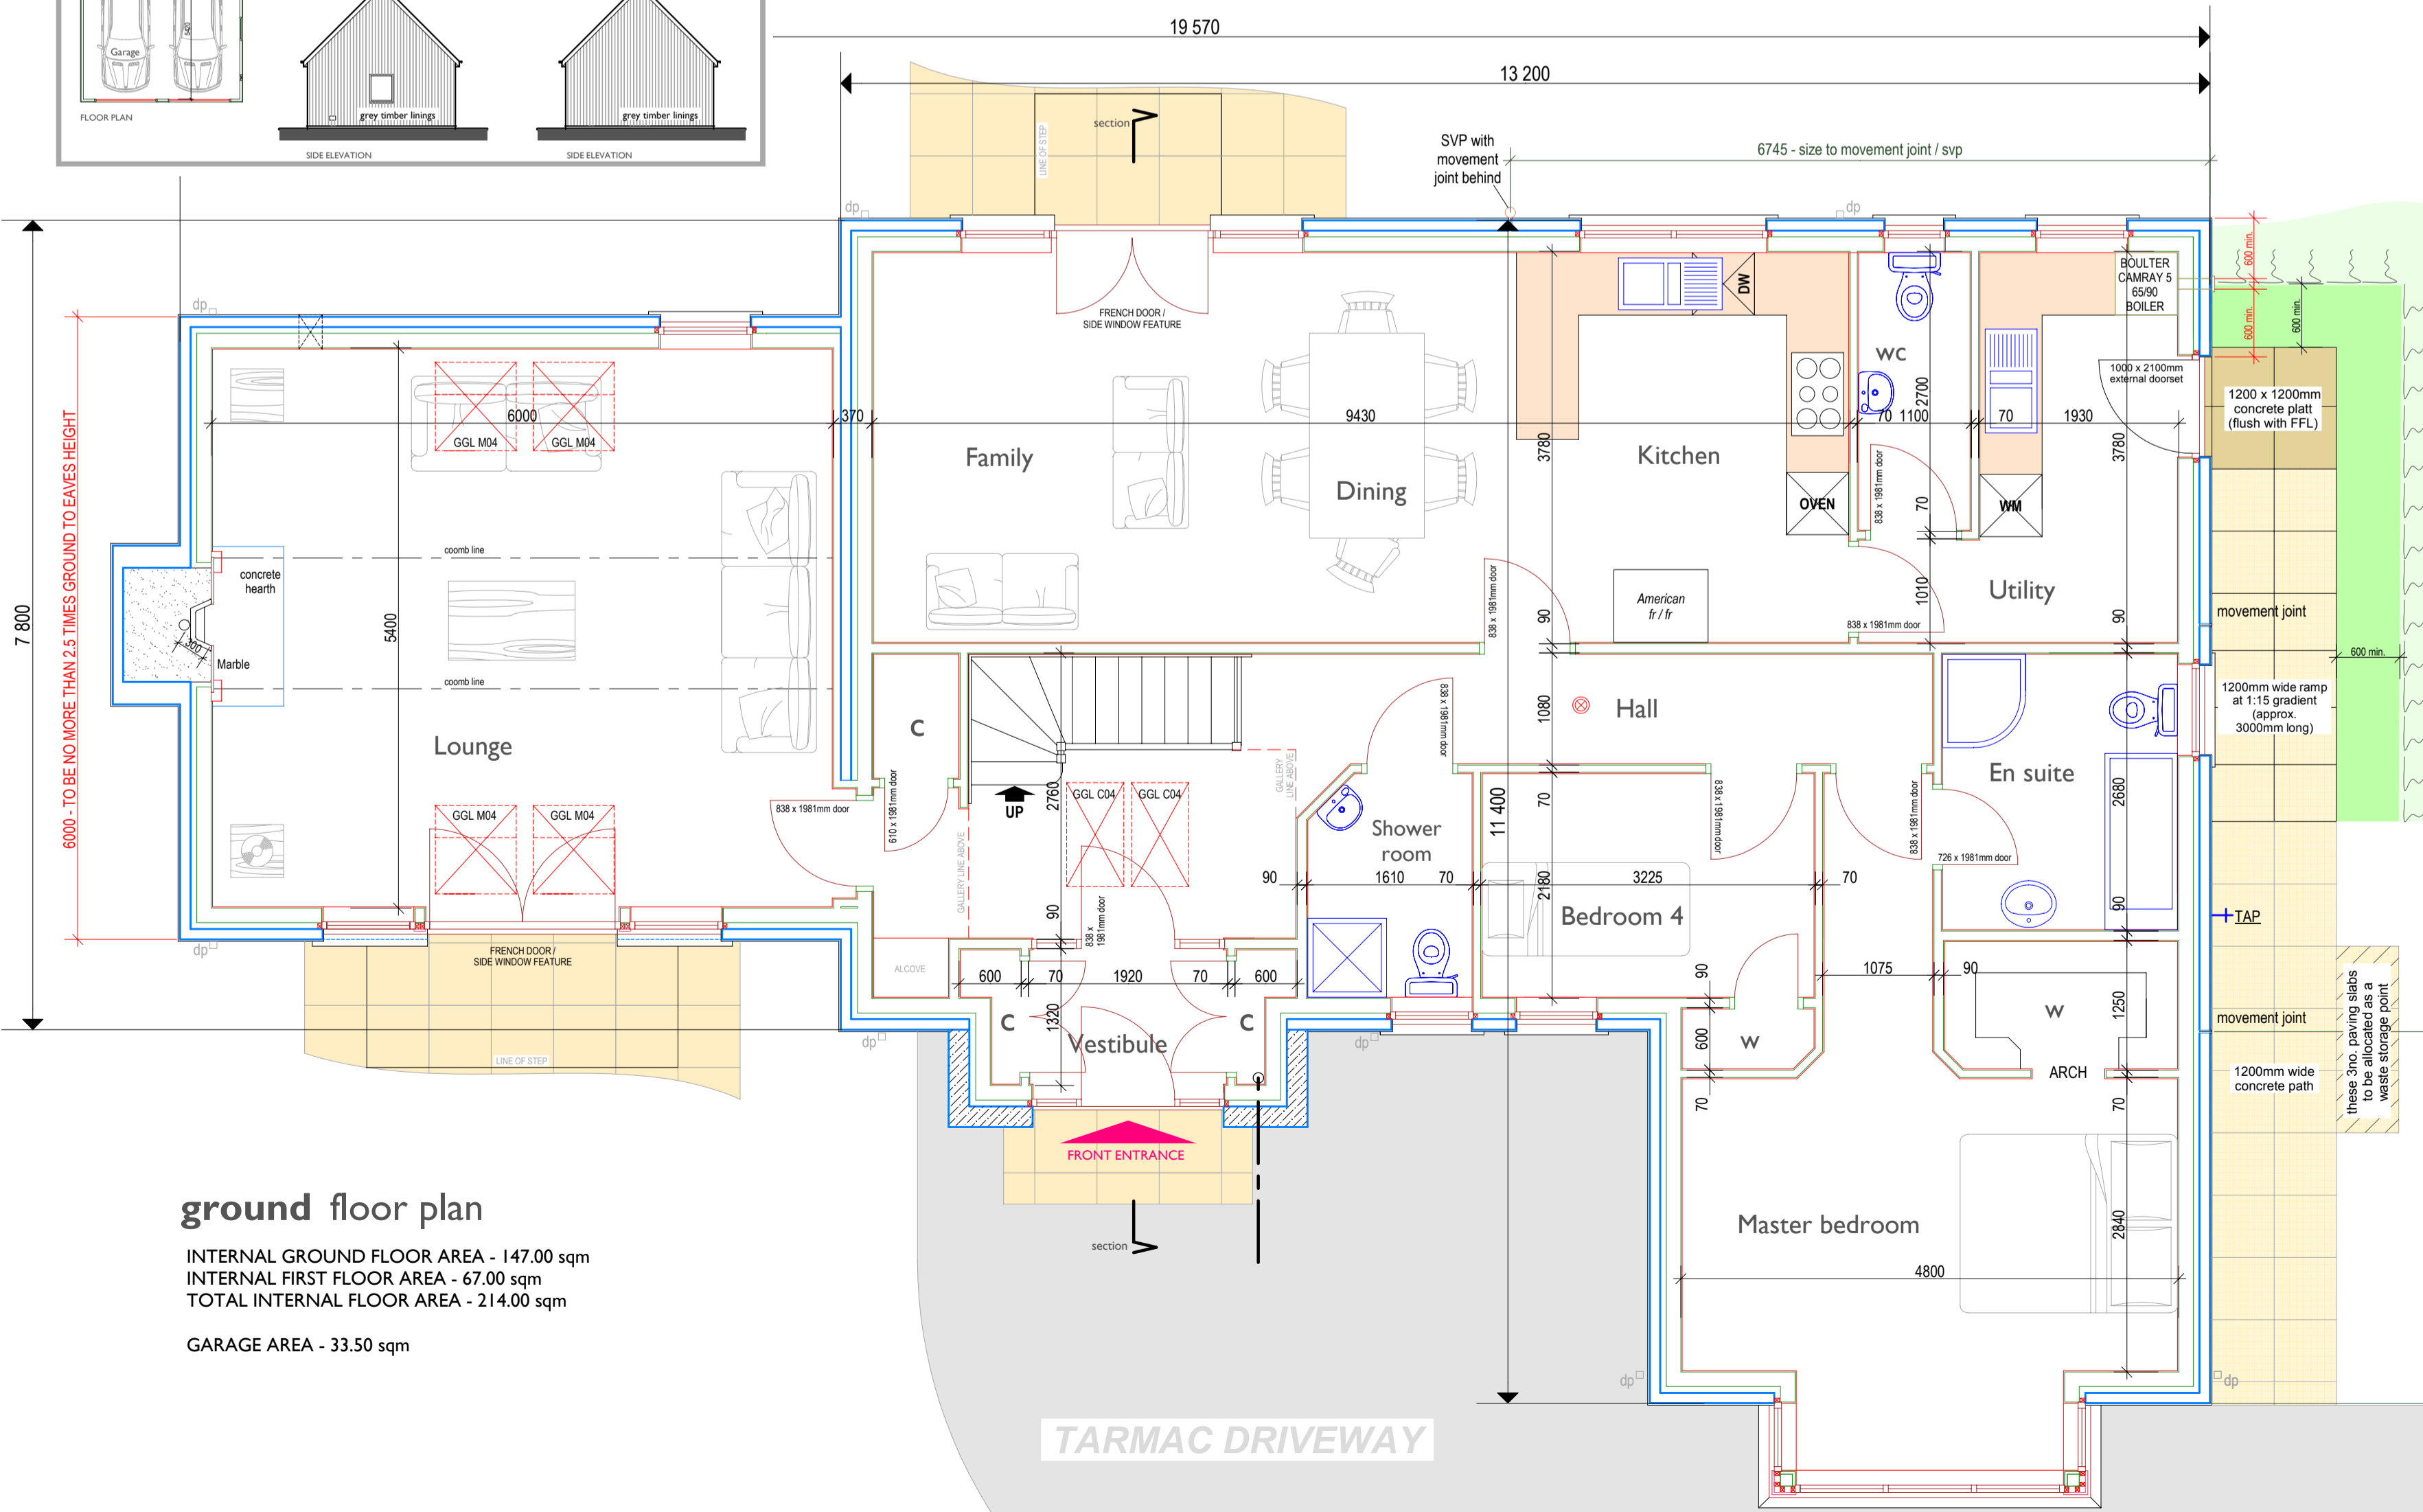
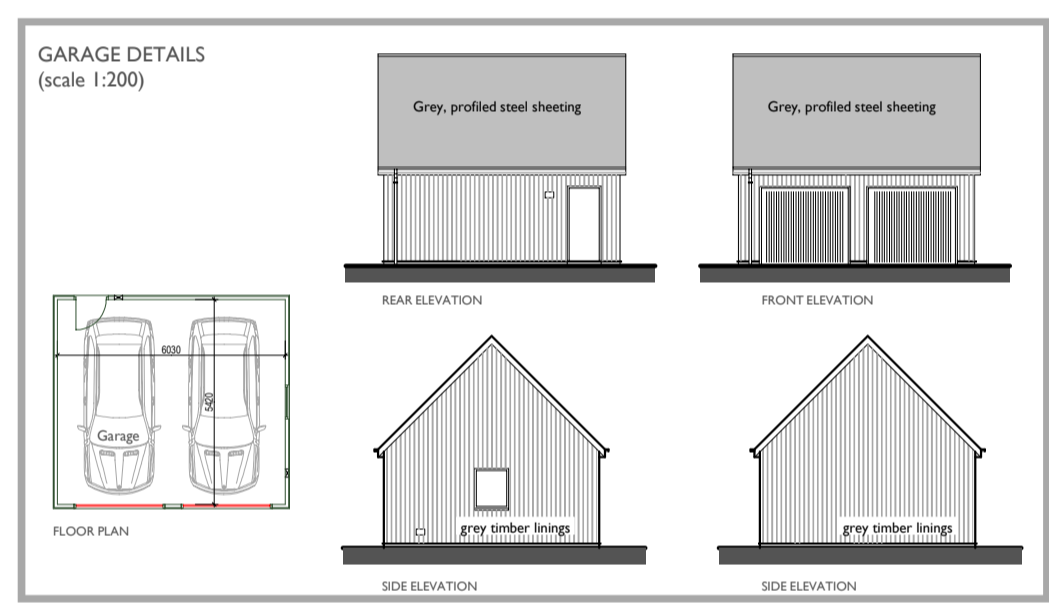
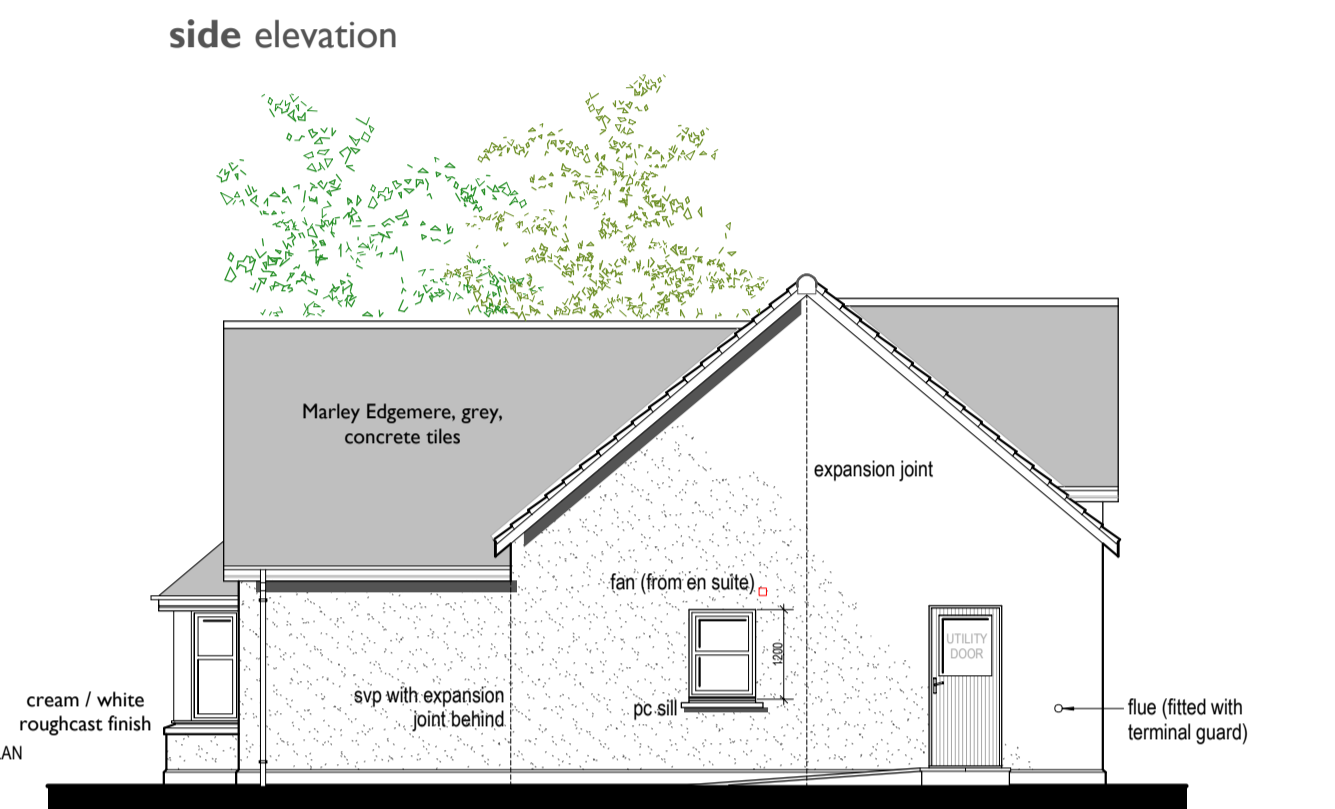
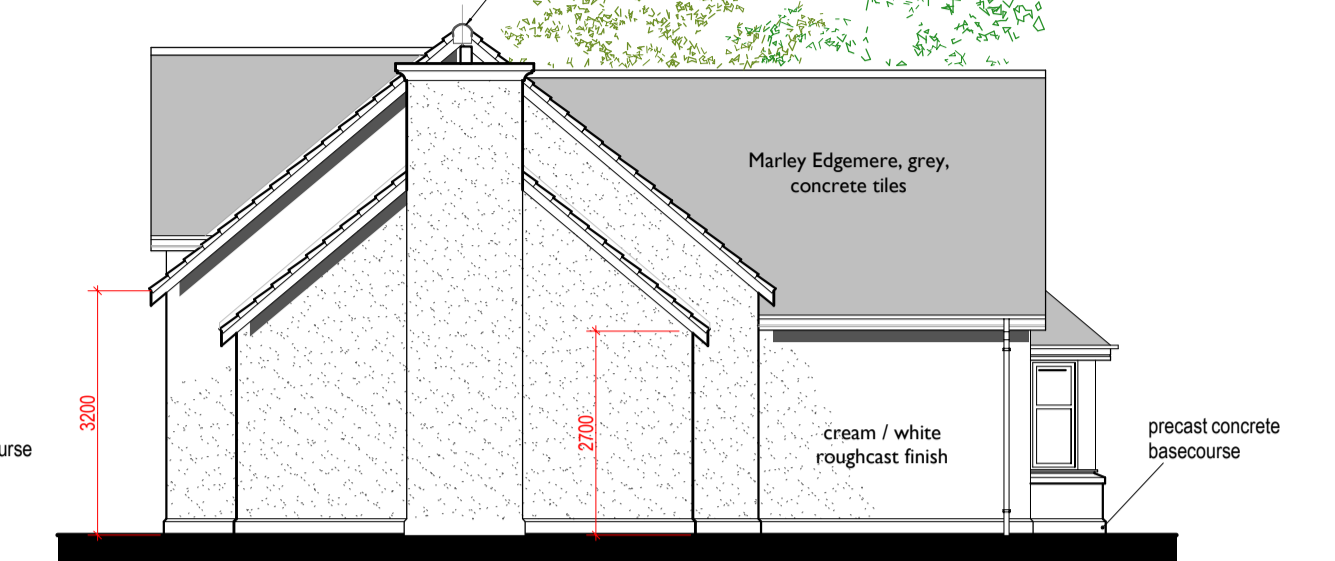


Proposed erection of dwellinghouse with detached garage
At Moray Coast View, Hilton Farm, Buckie, Moray For Mr Gavin Strathee

planning drawing - general arrangement

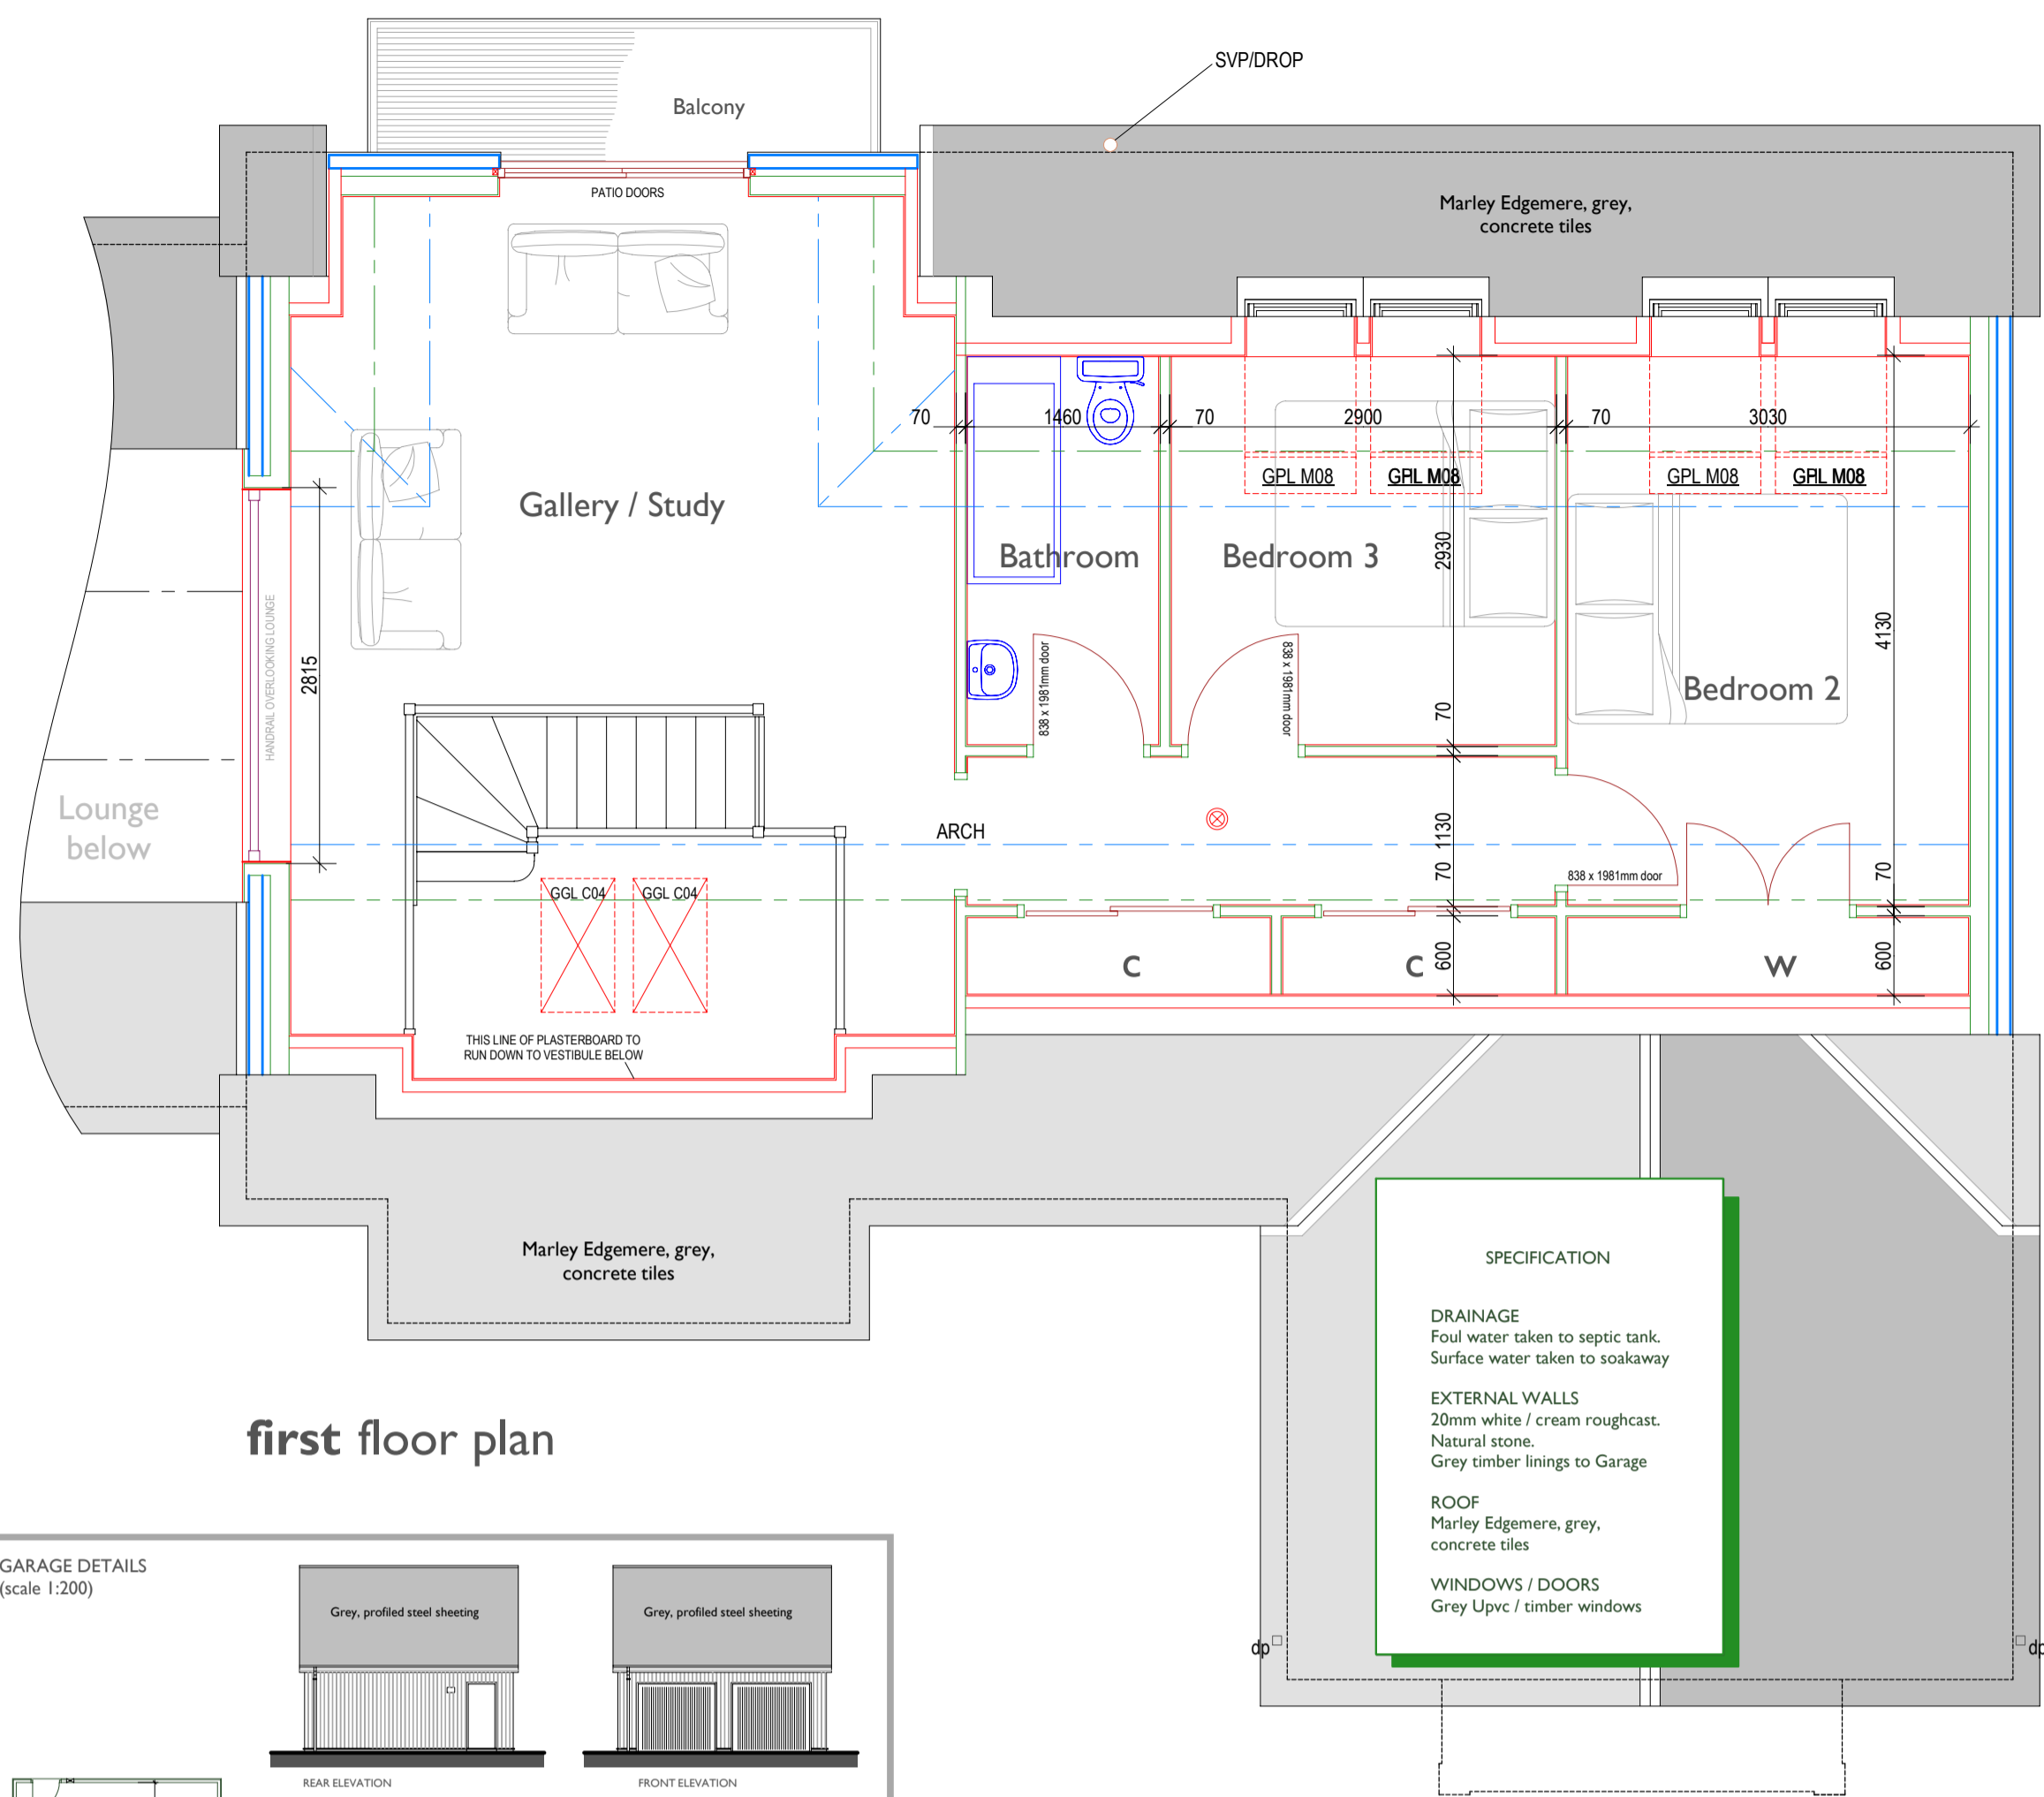

Strathee Properties Ltd.

VIEWFIELD FARM, CRAIGELLACHIE,
ABERLOUR, MORAY, AB38 9QT
T - (01340) 881784 F - (01340) 881783



PROJECT
Proposed erection of dwellinghouse
with detached garage At Moray Coast
View, Hilton Farm, Buckie, Moray
For Mr Gavin Strathee

DRAWING DESCRIPTION
PLANNING DRAWING - GENERAL ARRANGEMENT

DRAWING no.
MORAY-COAST-VIEW / PLANNING / 02

DRAWN BY
S.Reid MCIAT
Chartered Architectural Technologist

SCALE
1:50 / 1:100 (A1)

DATE
May 2014