

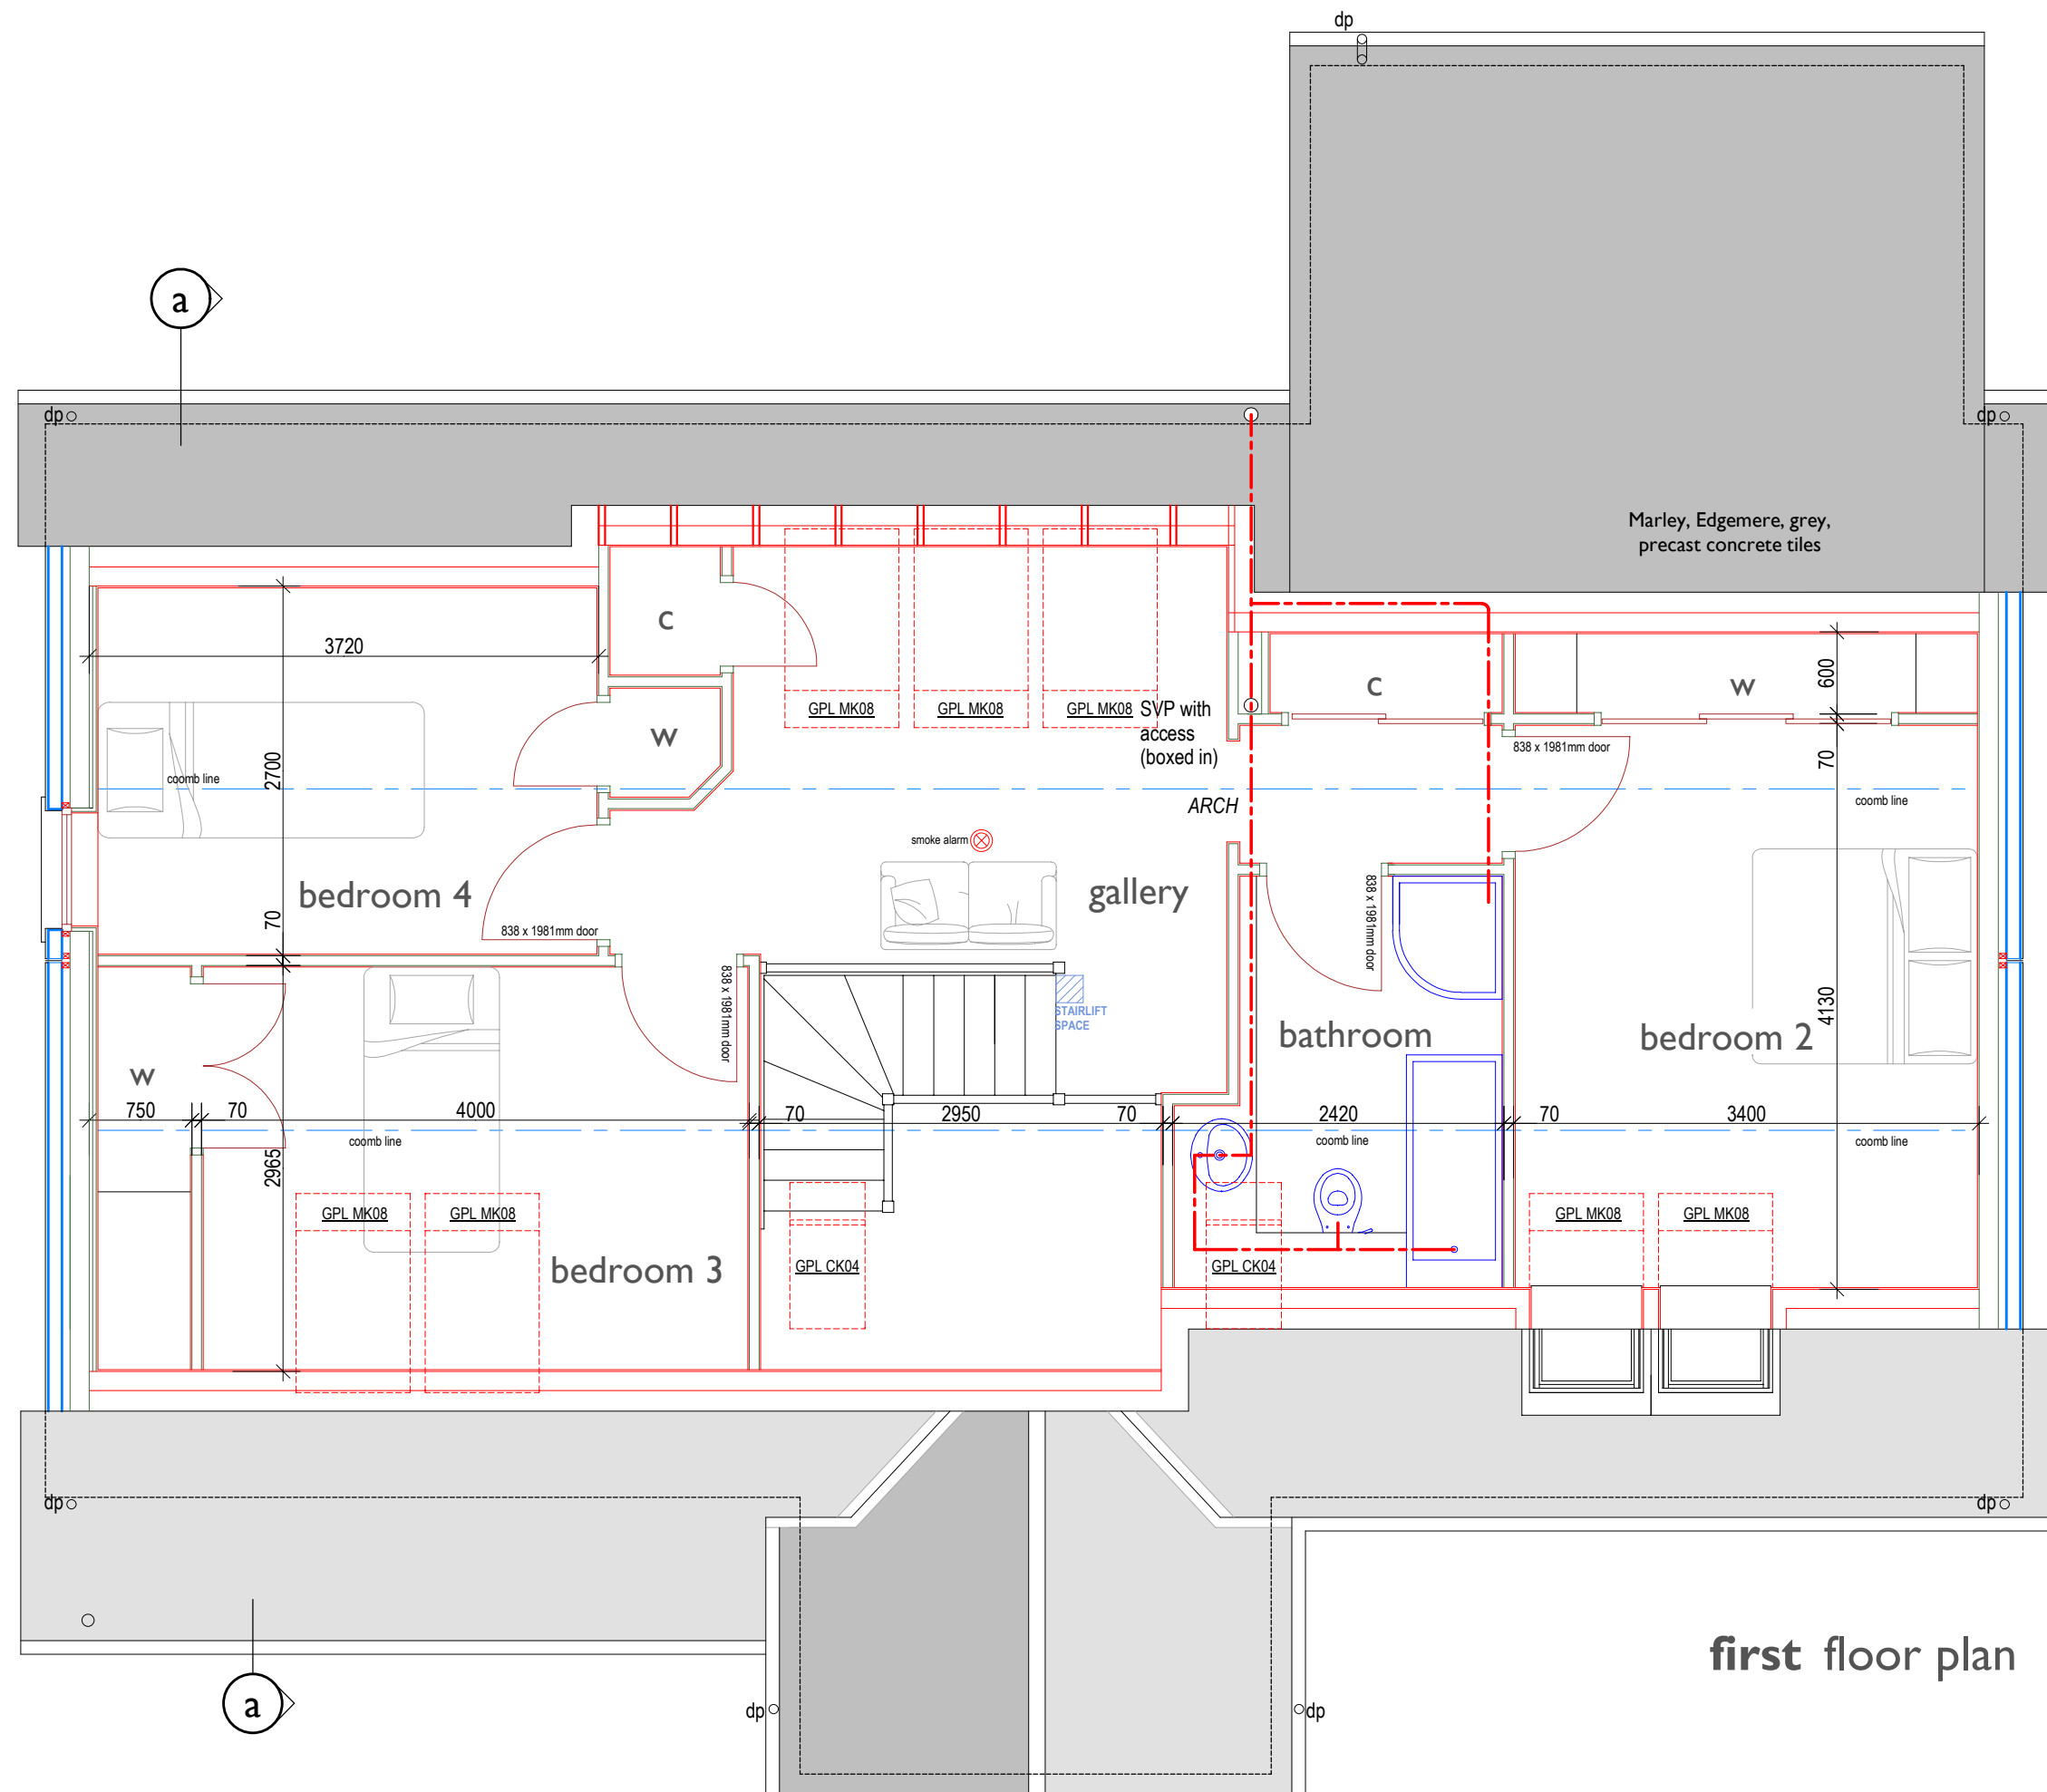
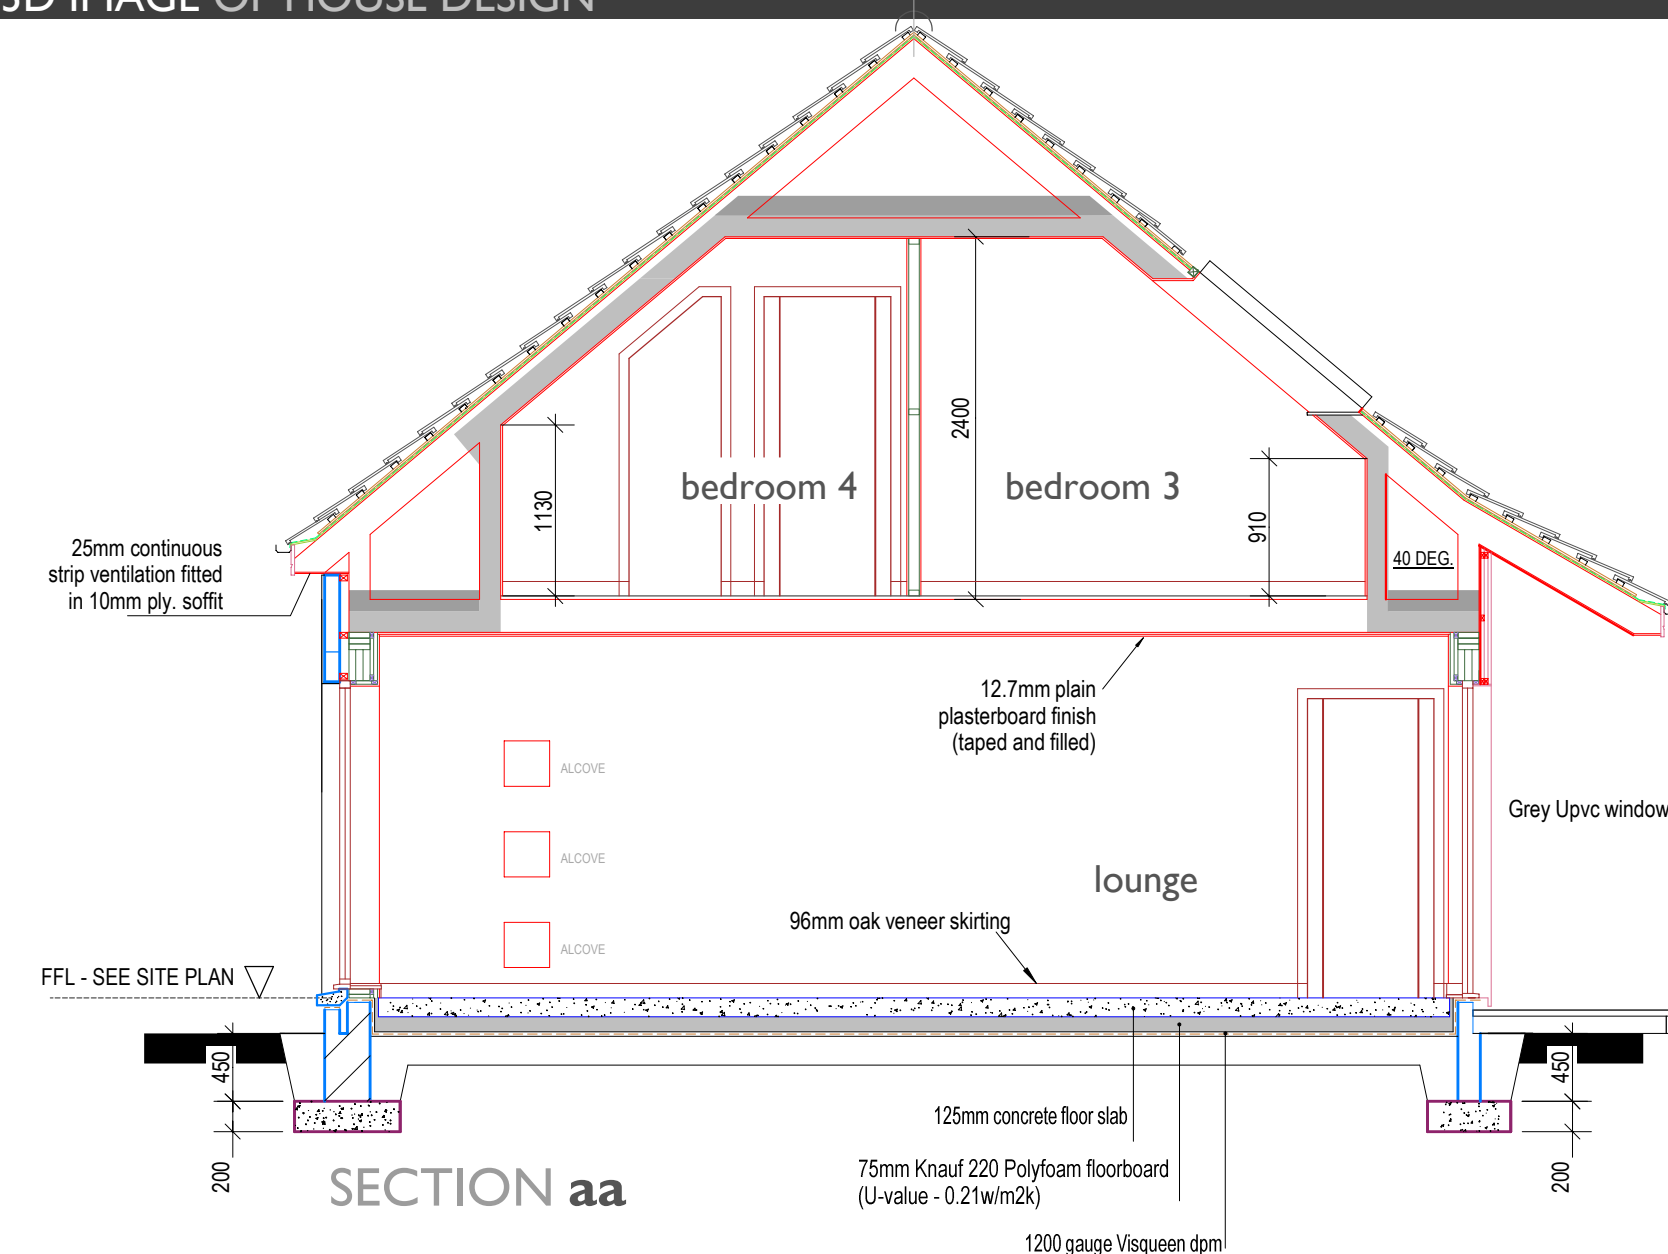
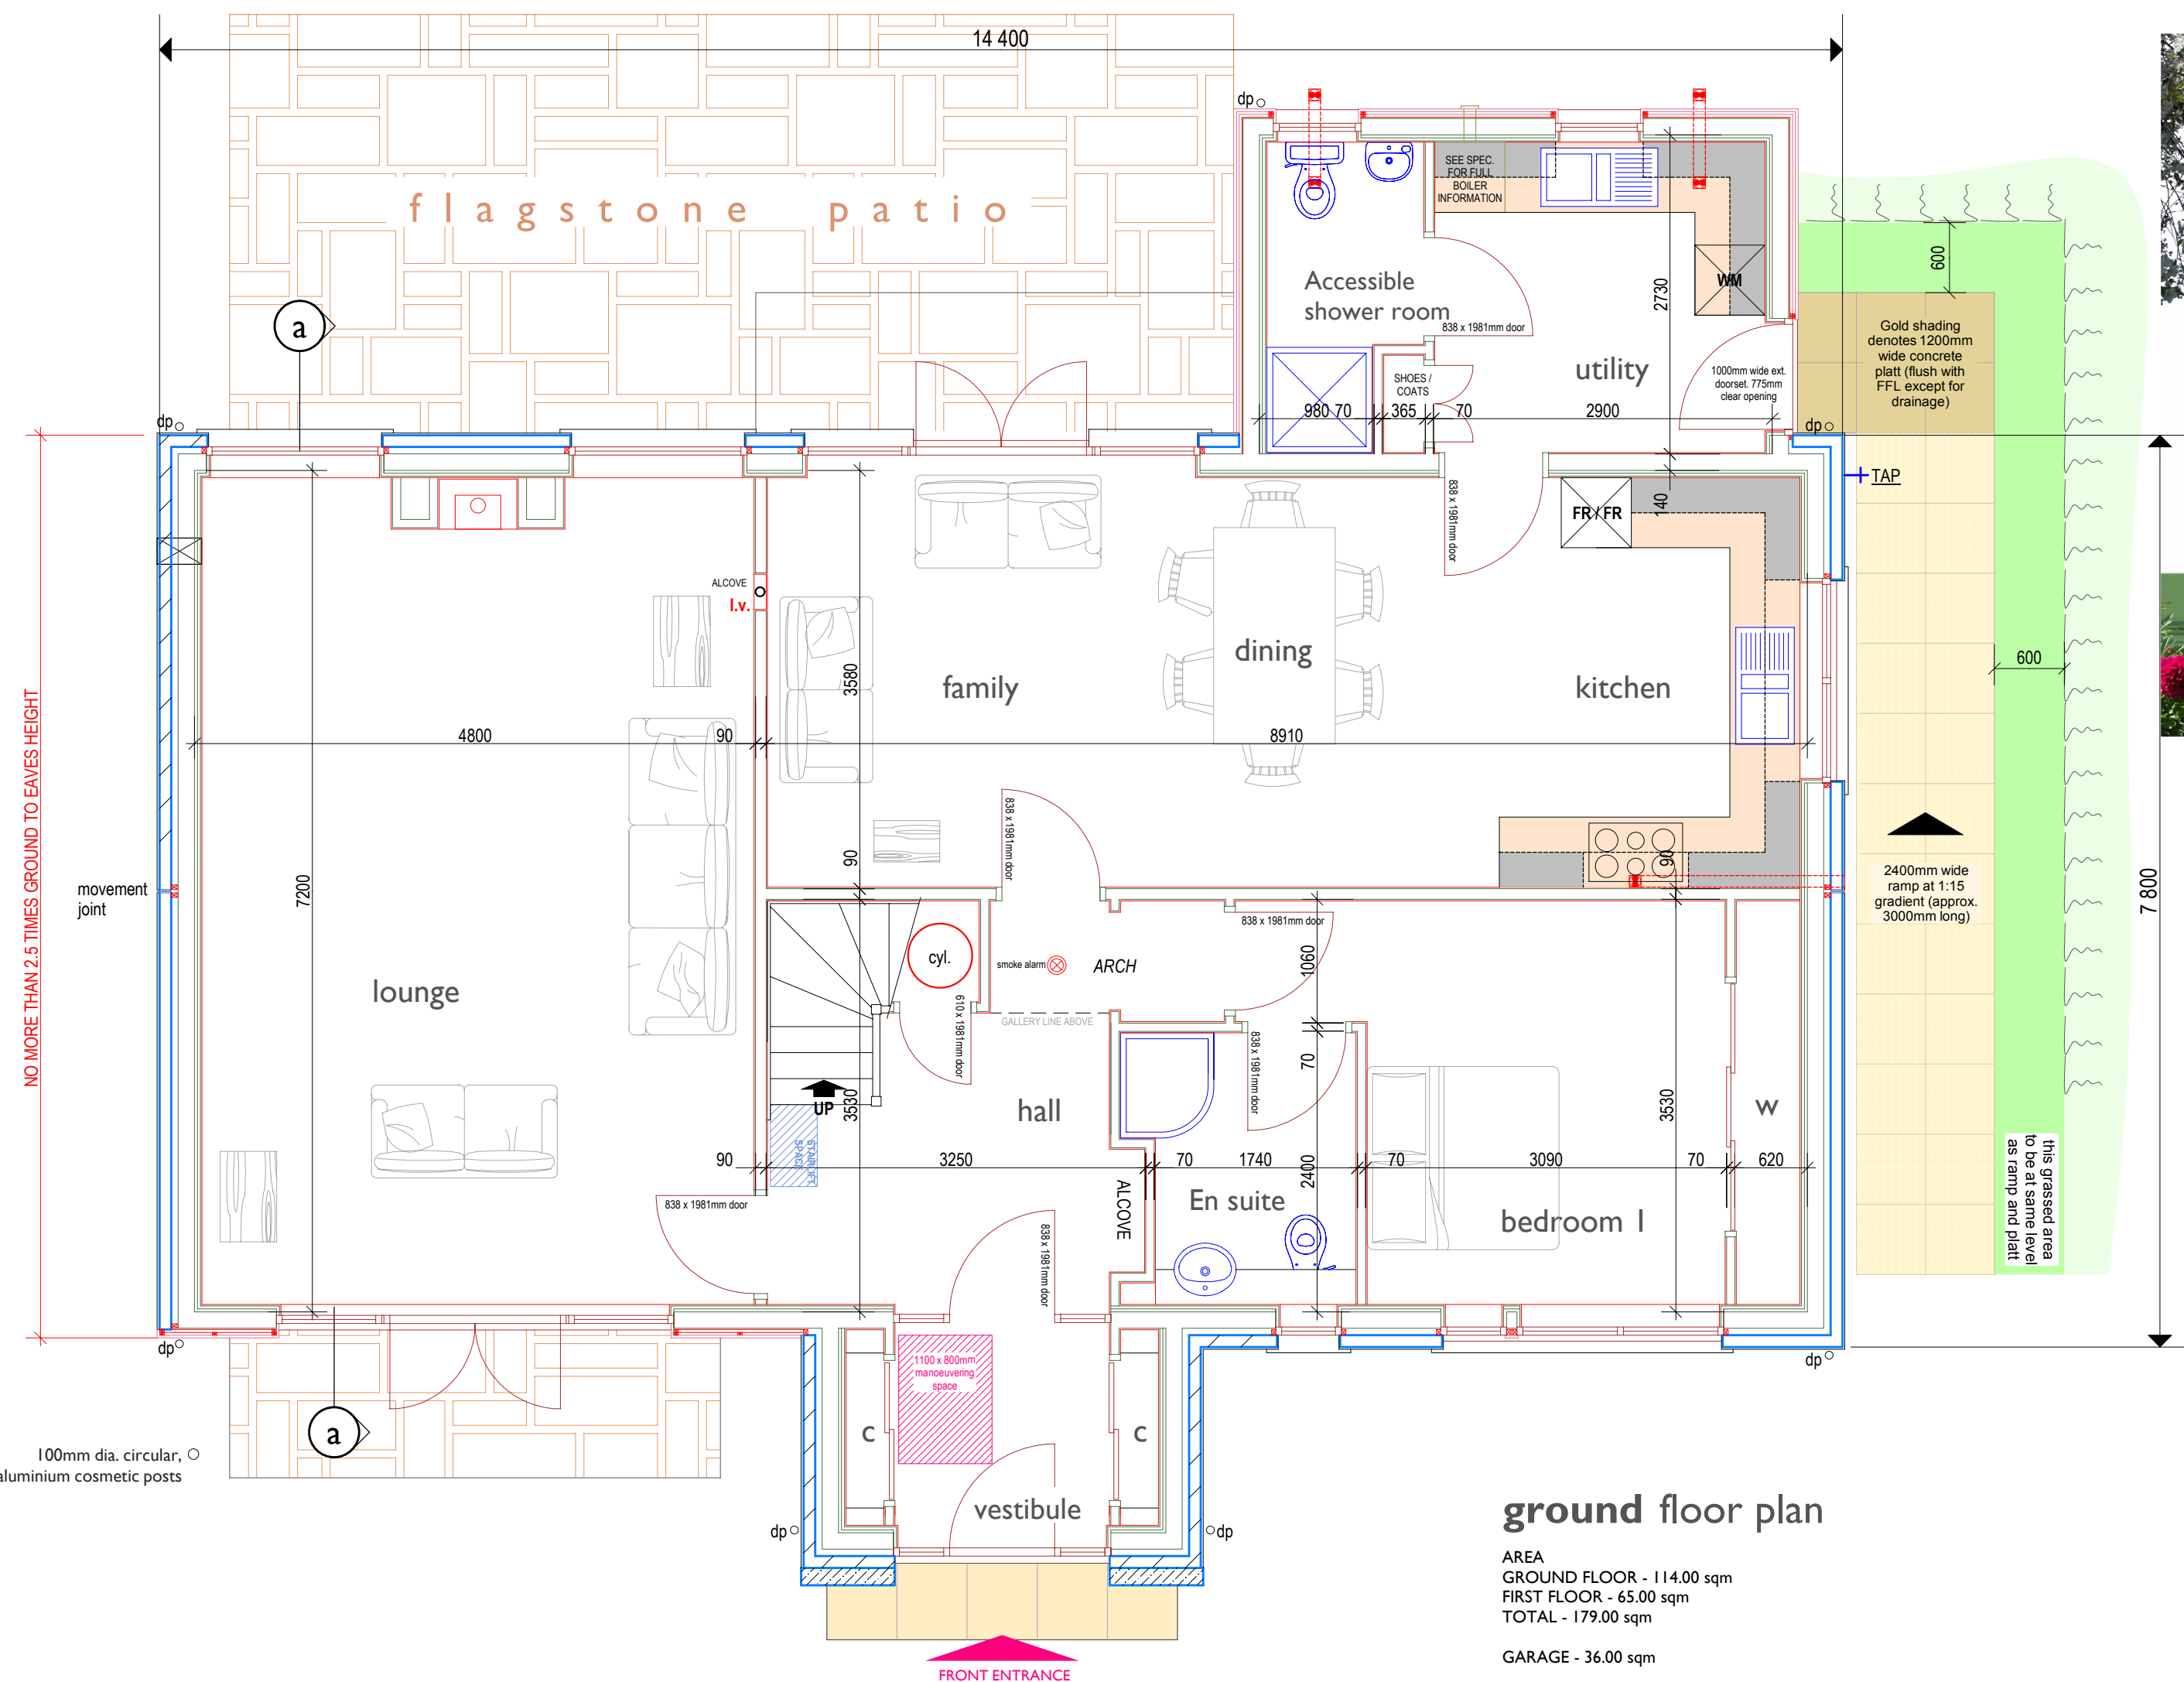
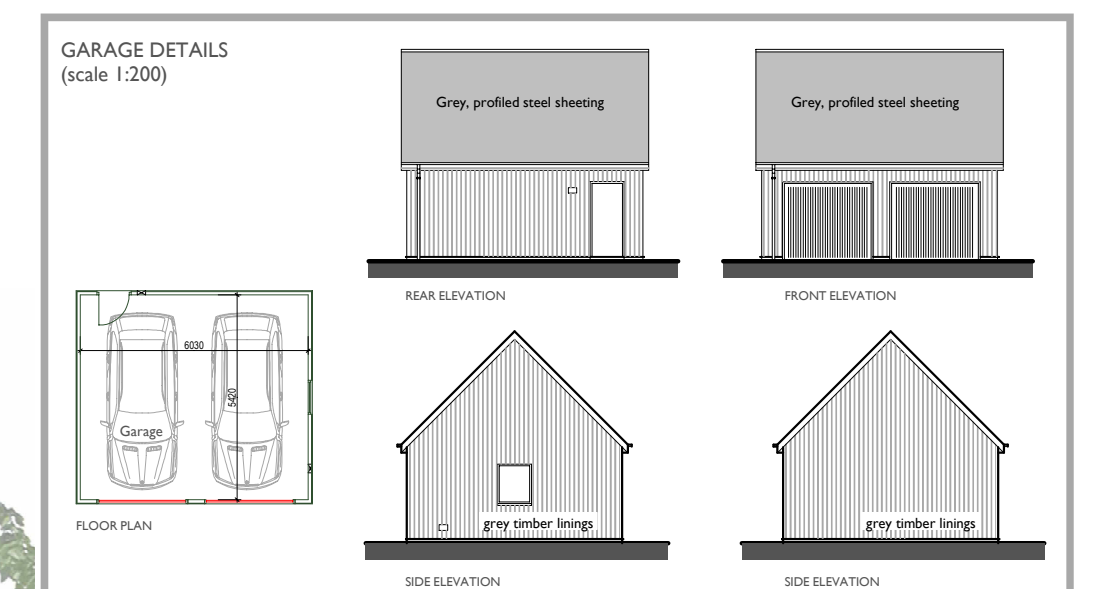
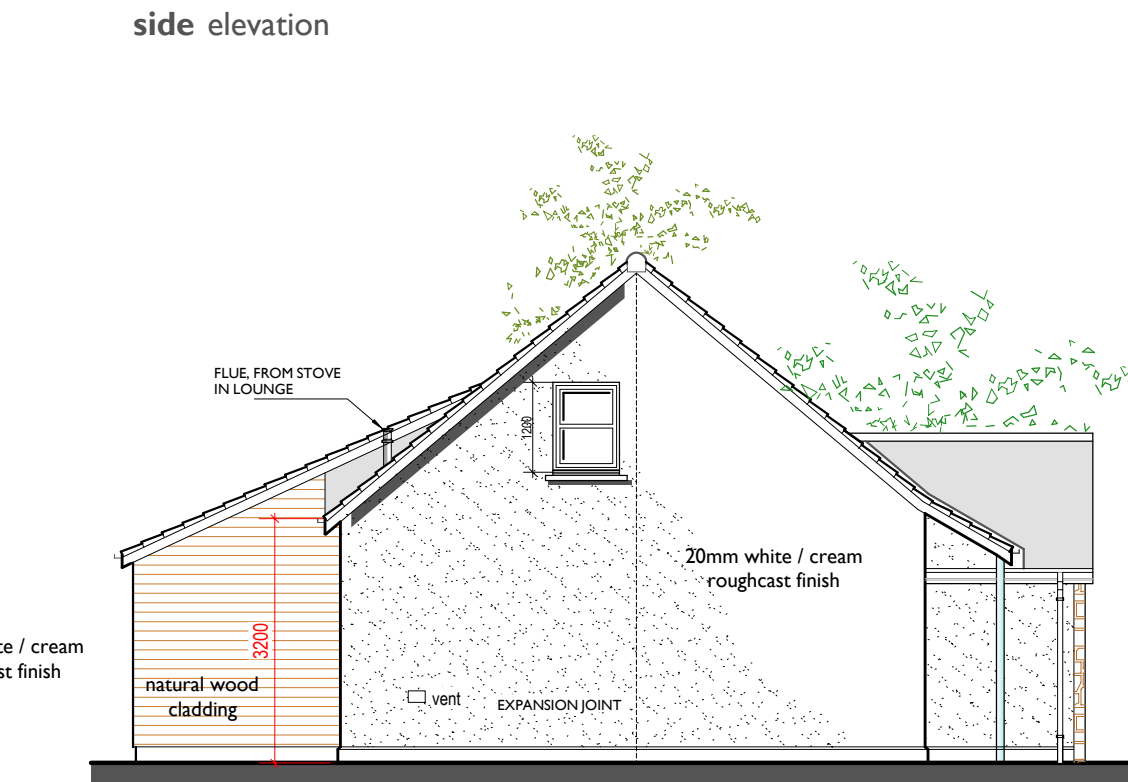


Proposed erection of dwellinghouse with detached garage At Ardoch Meadows, Ardoch Farm, near Mulben, Moray For Mr Gavin Strathdee

planning drawing - general arrangement

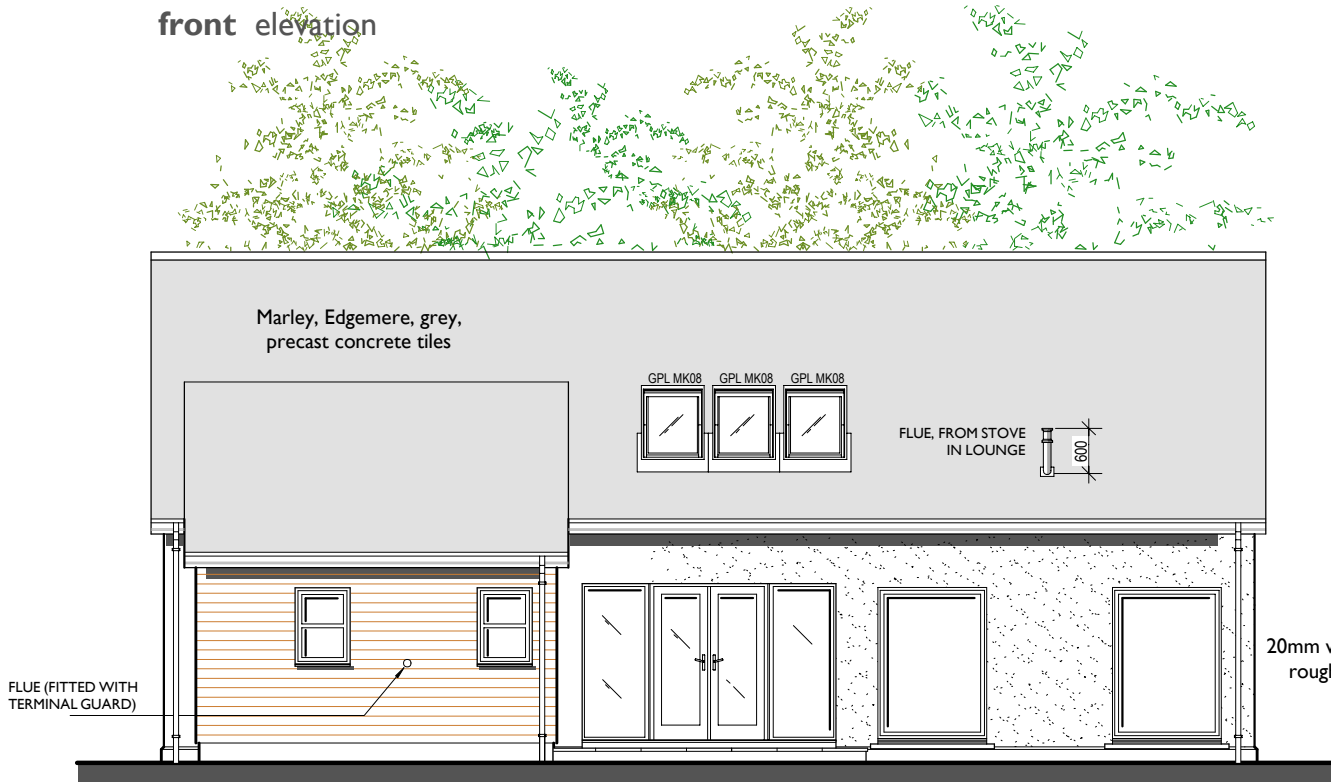

SPECIFICATION
DRAINAGE Foul water taken to septic tank. Surface water taken to soakaway
EXTERNAL WALLS 20mm white / cream roughcast. Natural stone. Natural timber cladding. Grey timber linings to Garage
ROOF Marley Edgemere, grey, concrete tiles. Profiled sheeting to garage roof
WINDOWS / DOORS Grey Upvc / timber windows

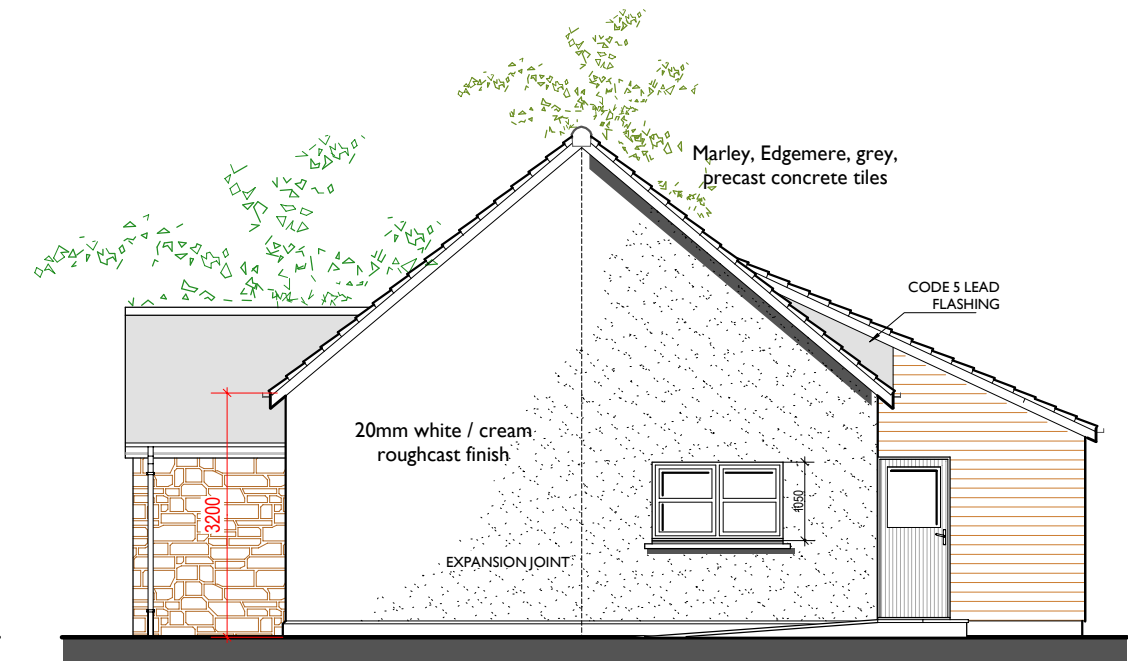

Strathdee Properties Ltd.

VIEWFIELD FARM, CRAIGELLACHIE,
ABERLOUR, MORAY, AB38 9QT
T - (01340) 881784 F - (01340) 881783



PROJECT
Proposed erection of dwellinghouse with detached garage At Ardoch Meadows, Ardoch Farm, near Mulben, Moray For Mr Gavin Strathdee

DRAWING DESCRIPTION
PLANNING DRAWING - GENERAL ARRANGEMENT

DRAWING no.
ARDOCH-MEADOWS / PLANNING / 02

DRAWN BY
S.Reid MCIAI
Chartered Architectural Technologist

SCALE
1:50 / 1:100 (A1)

DATE
August 2014