
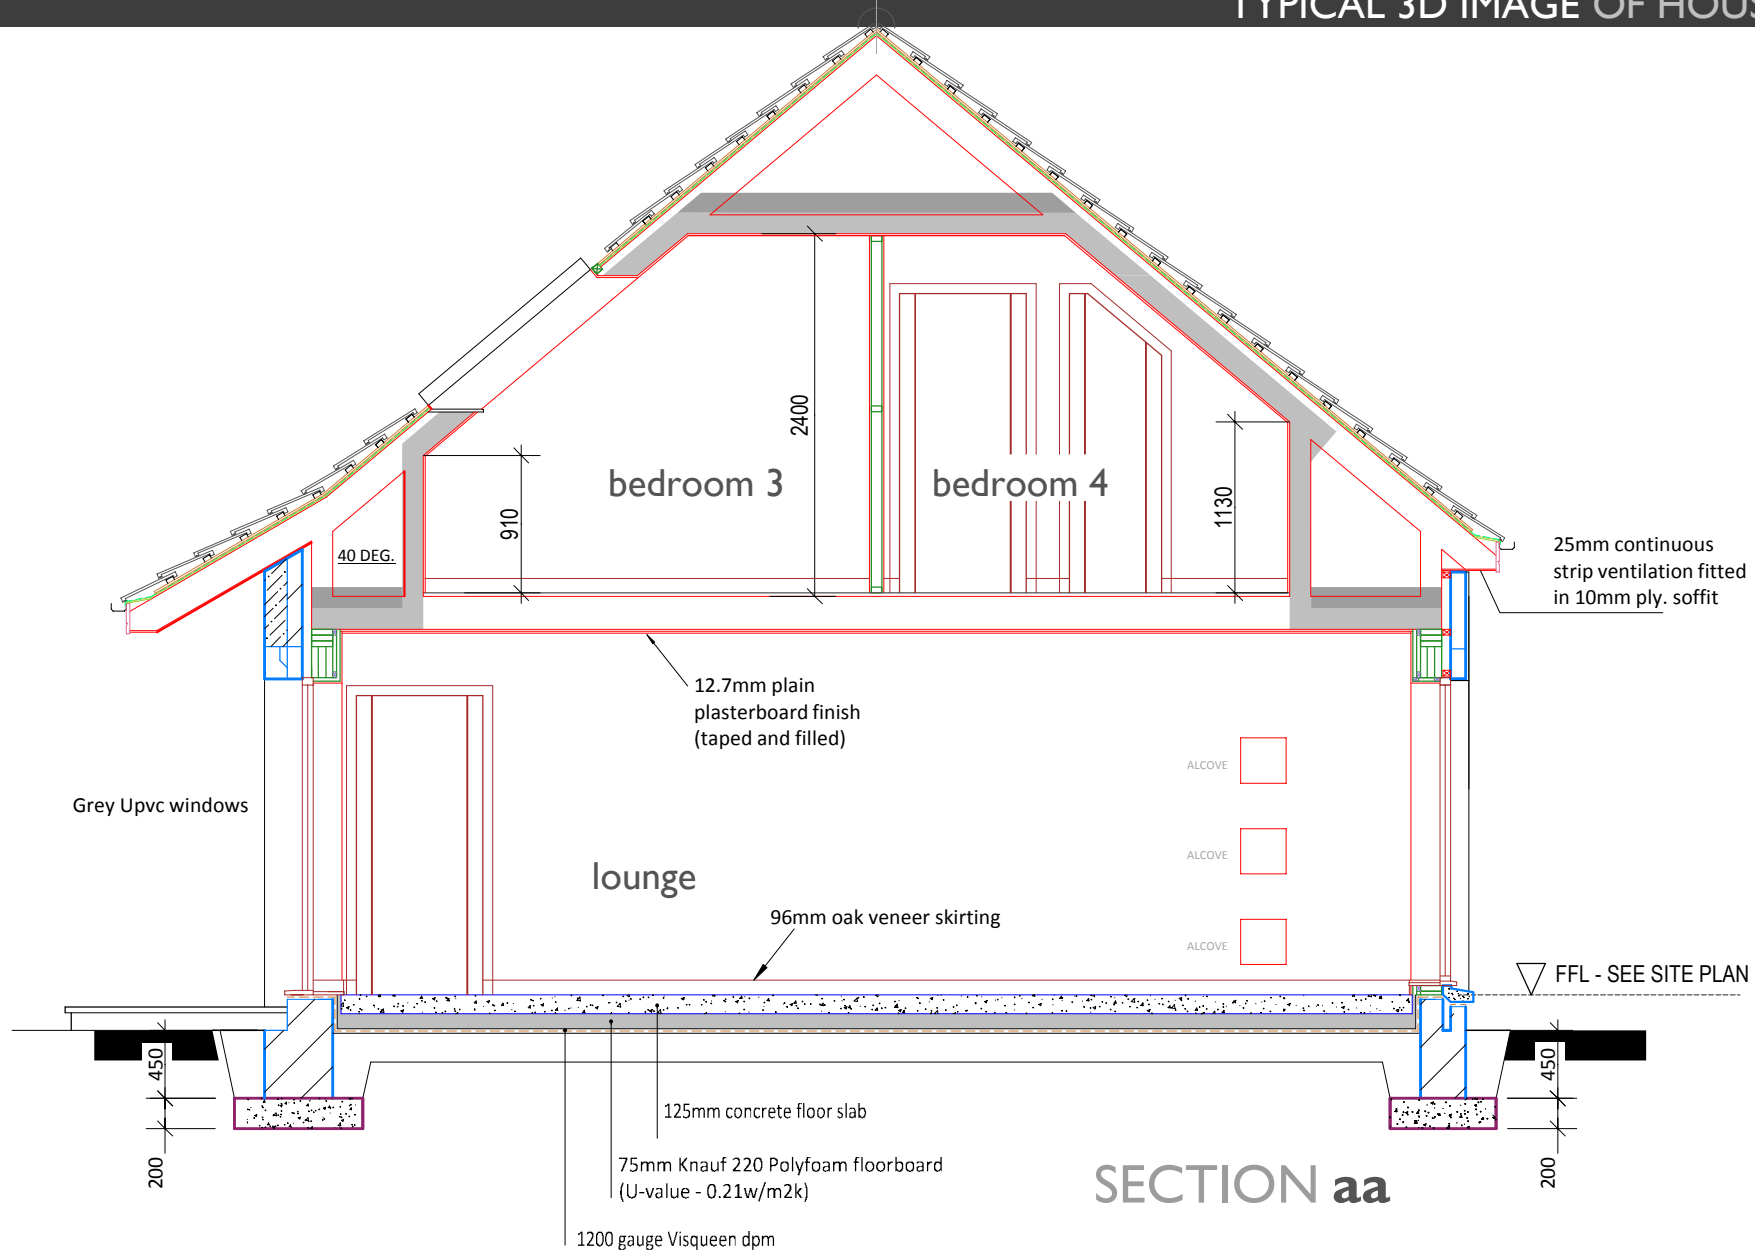
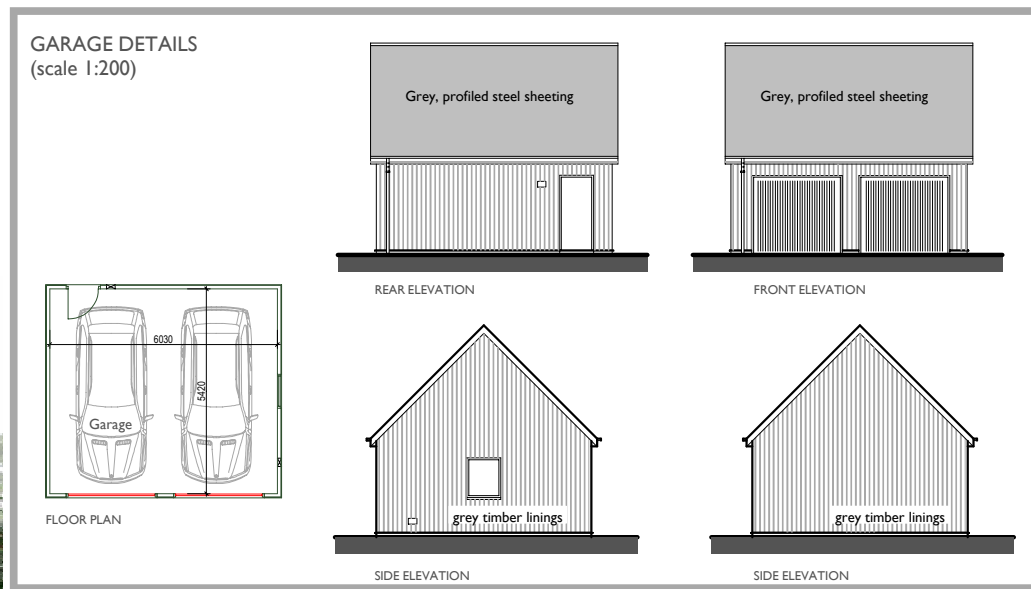
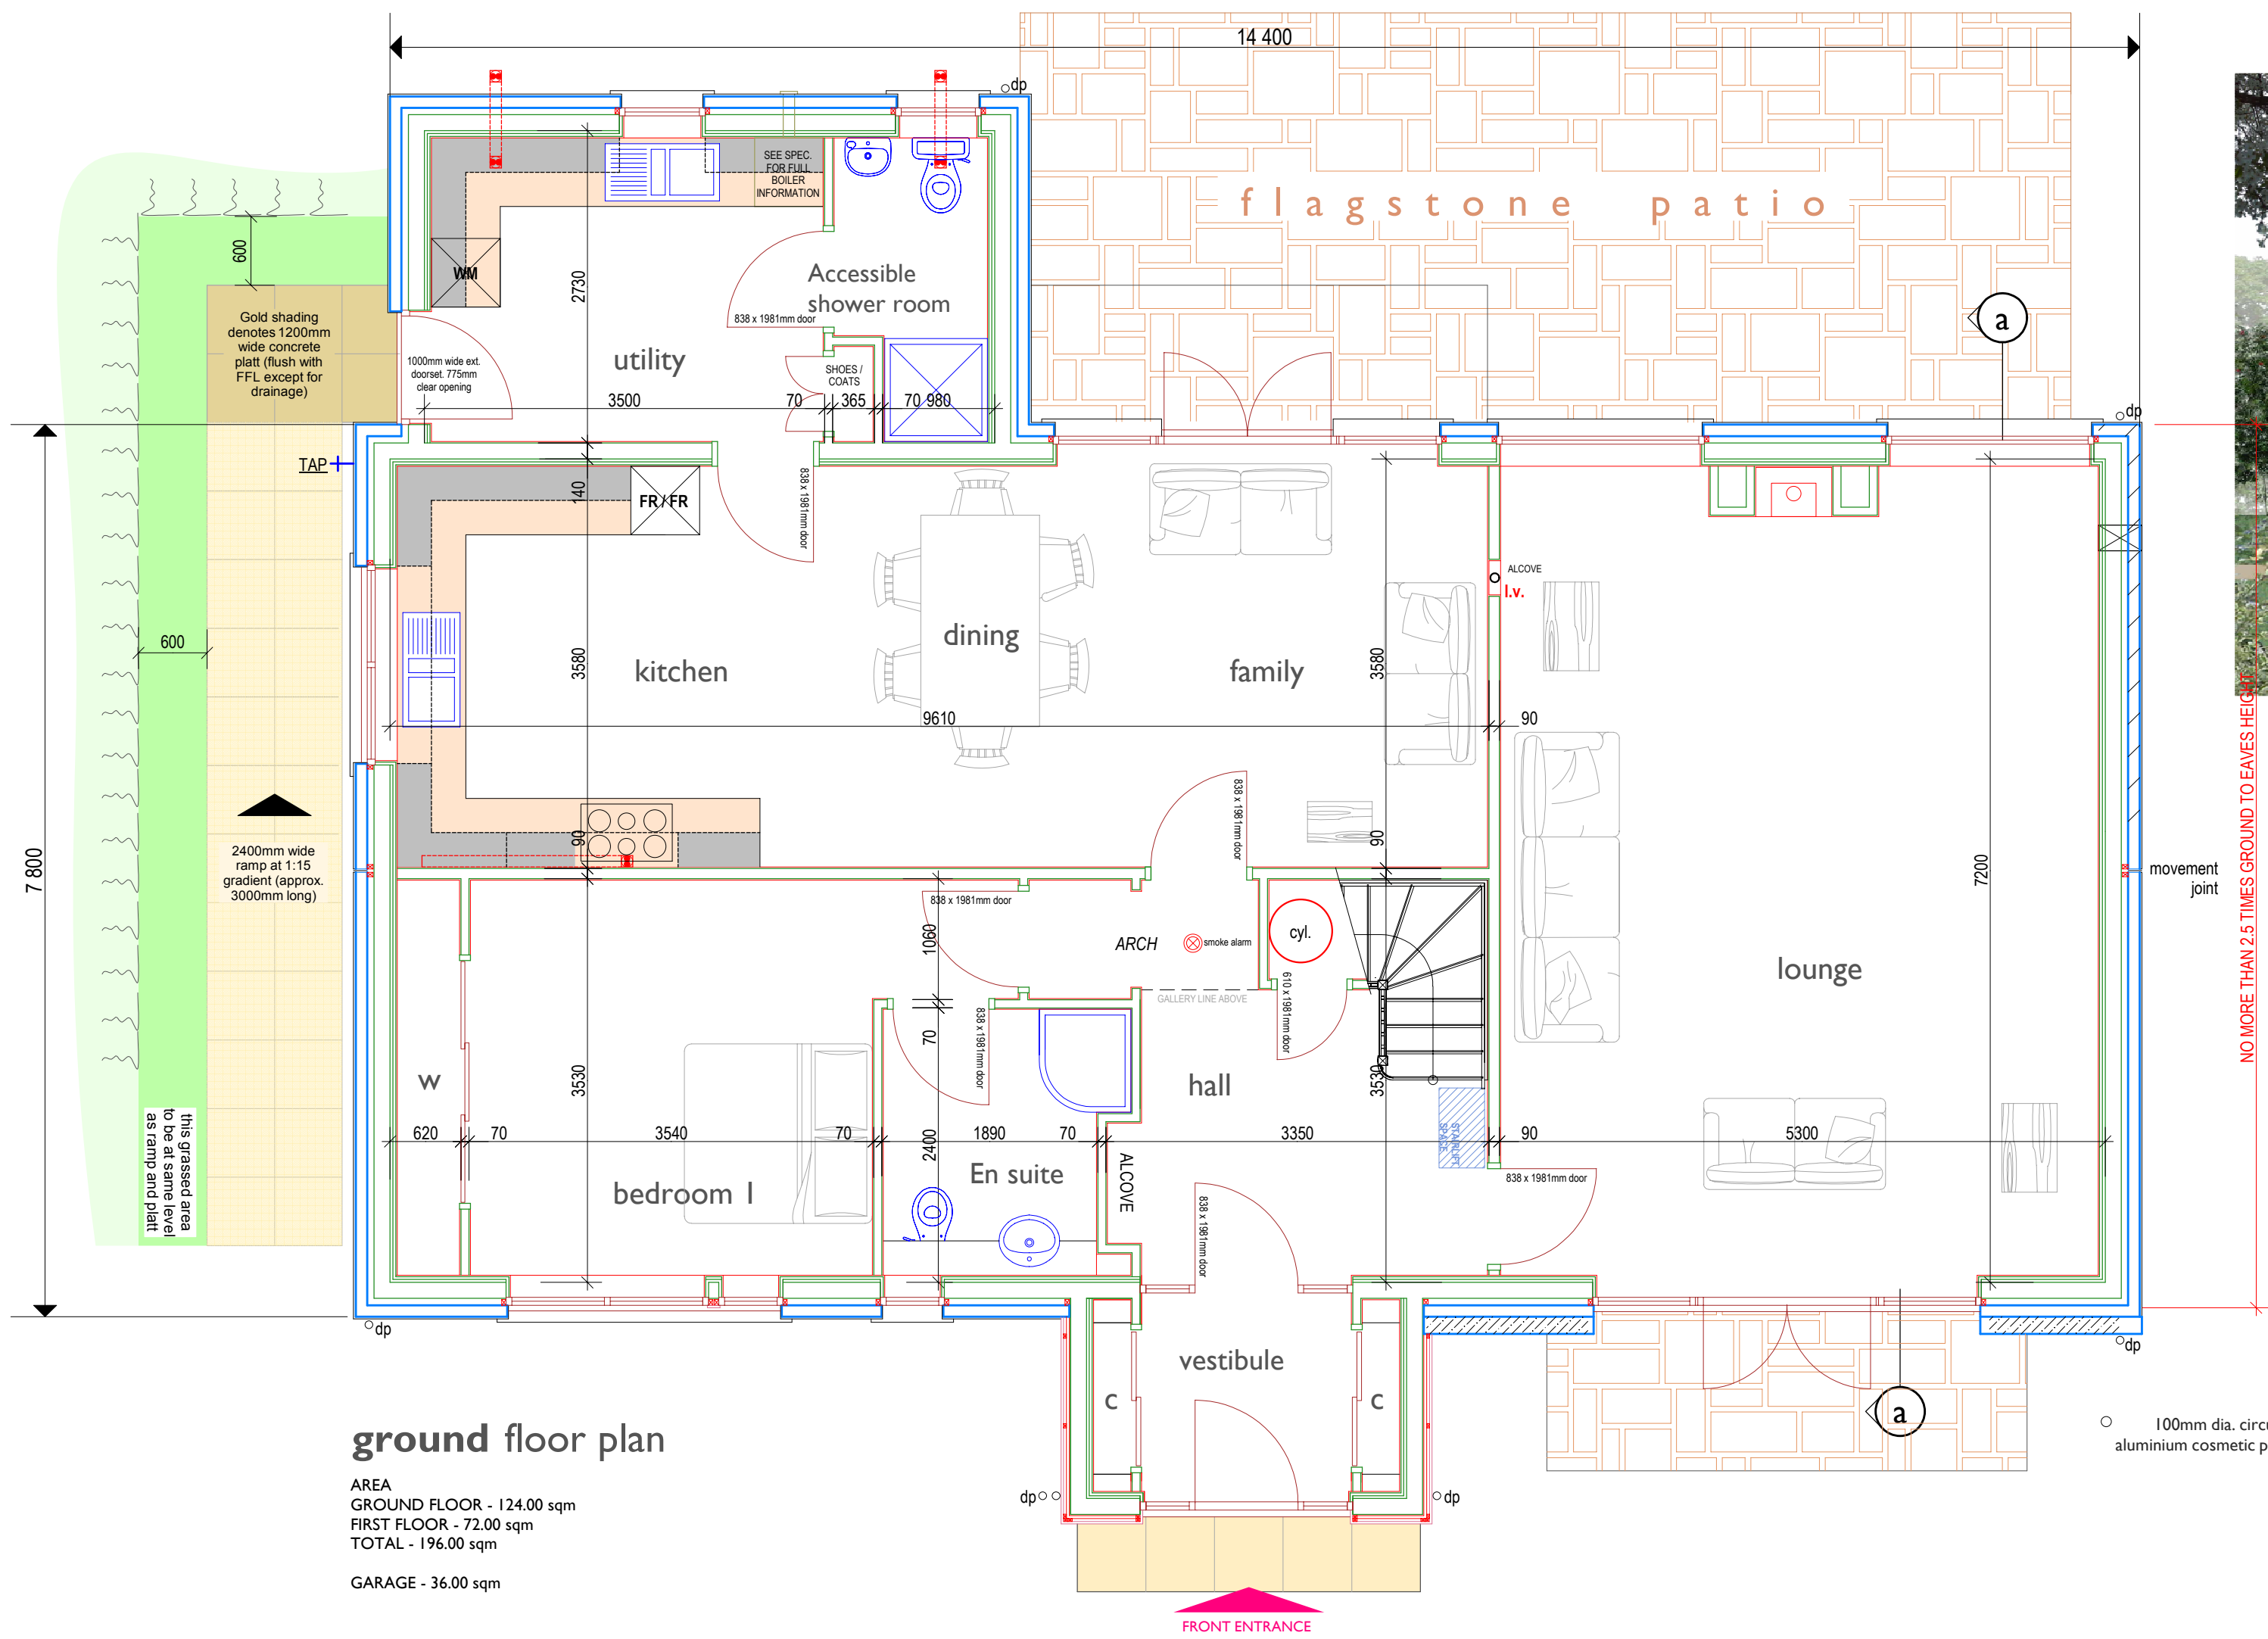
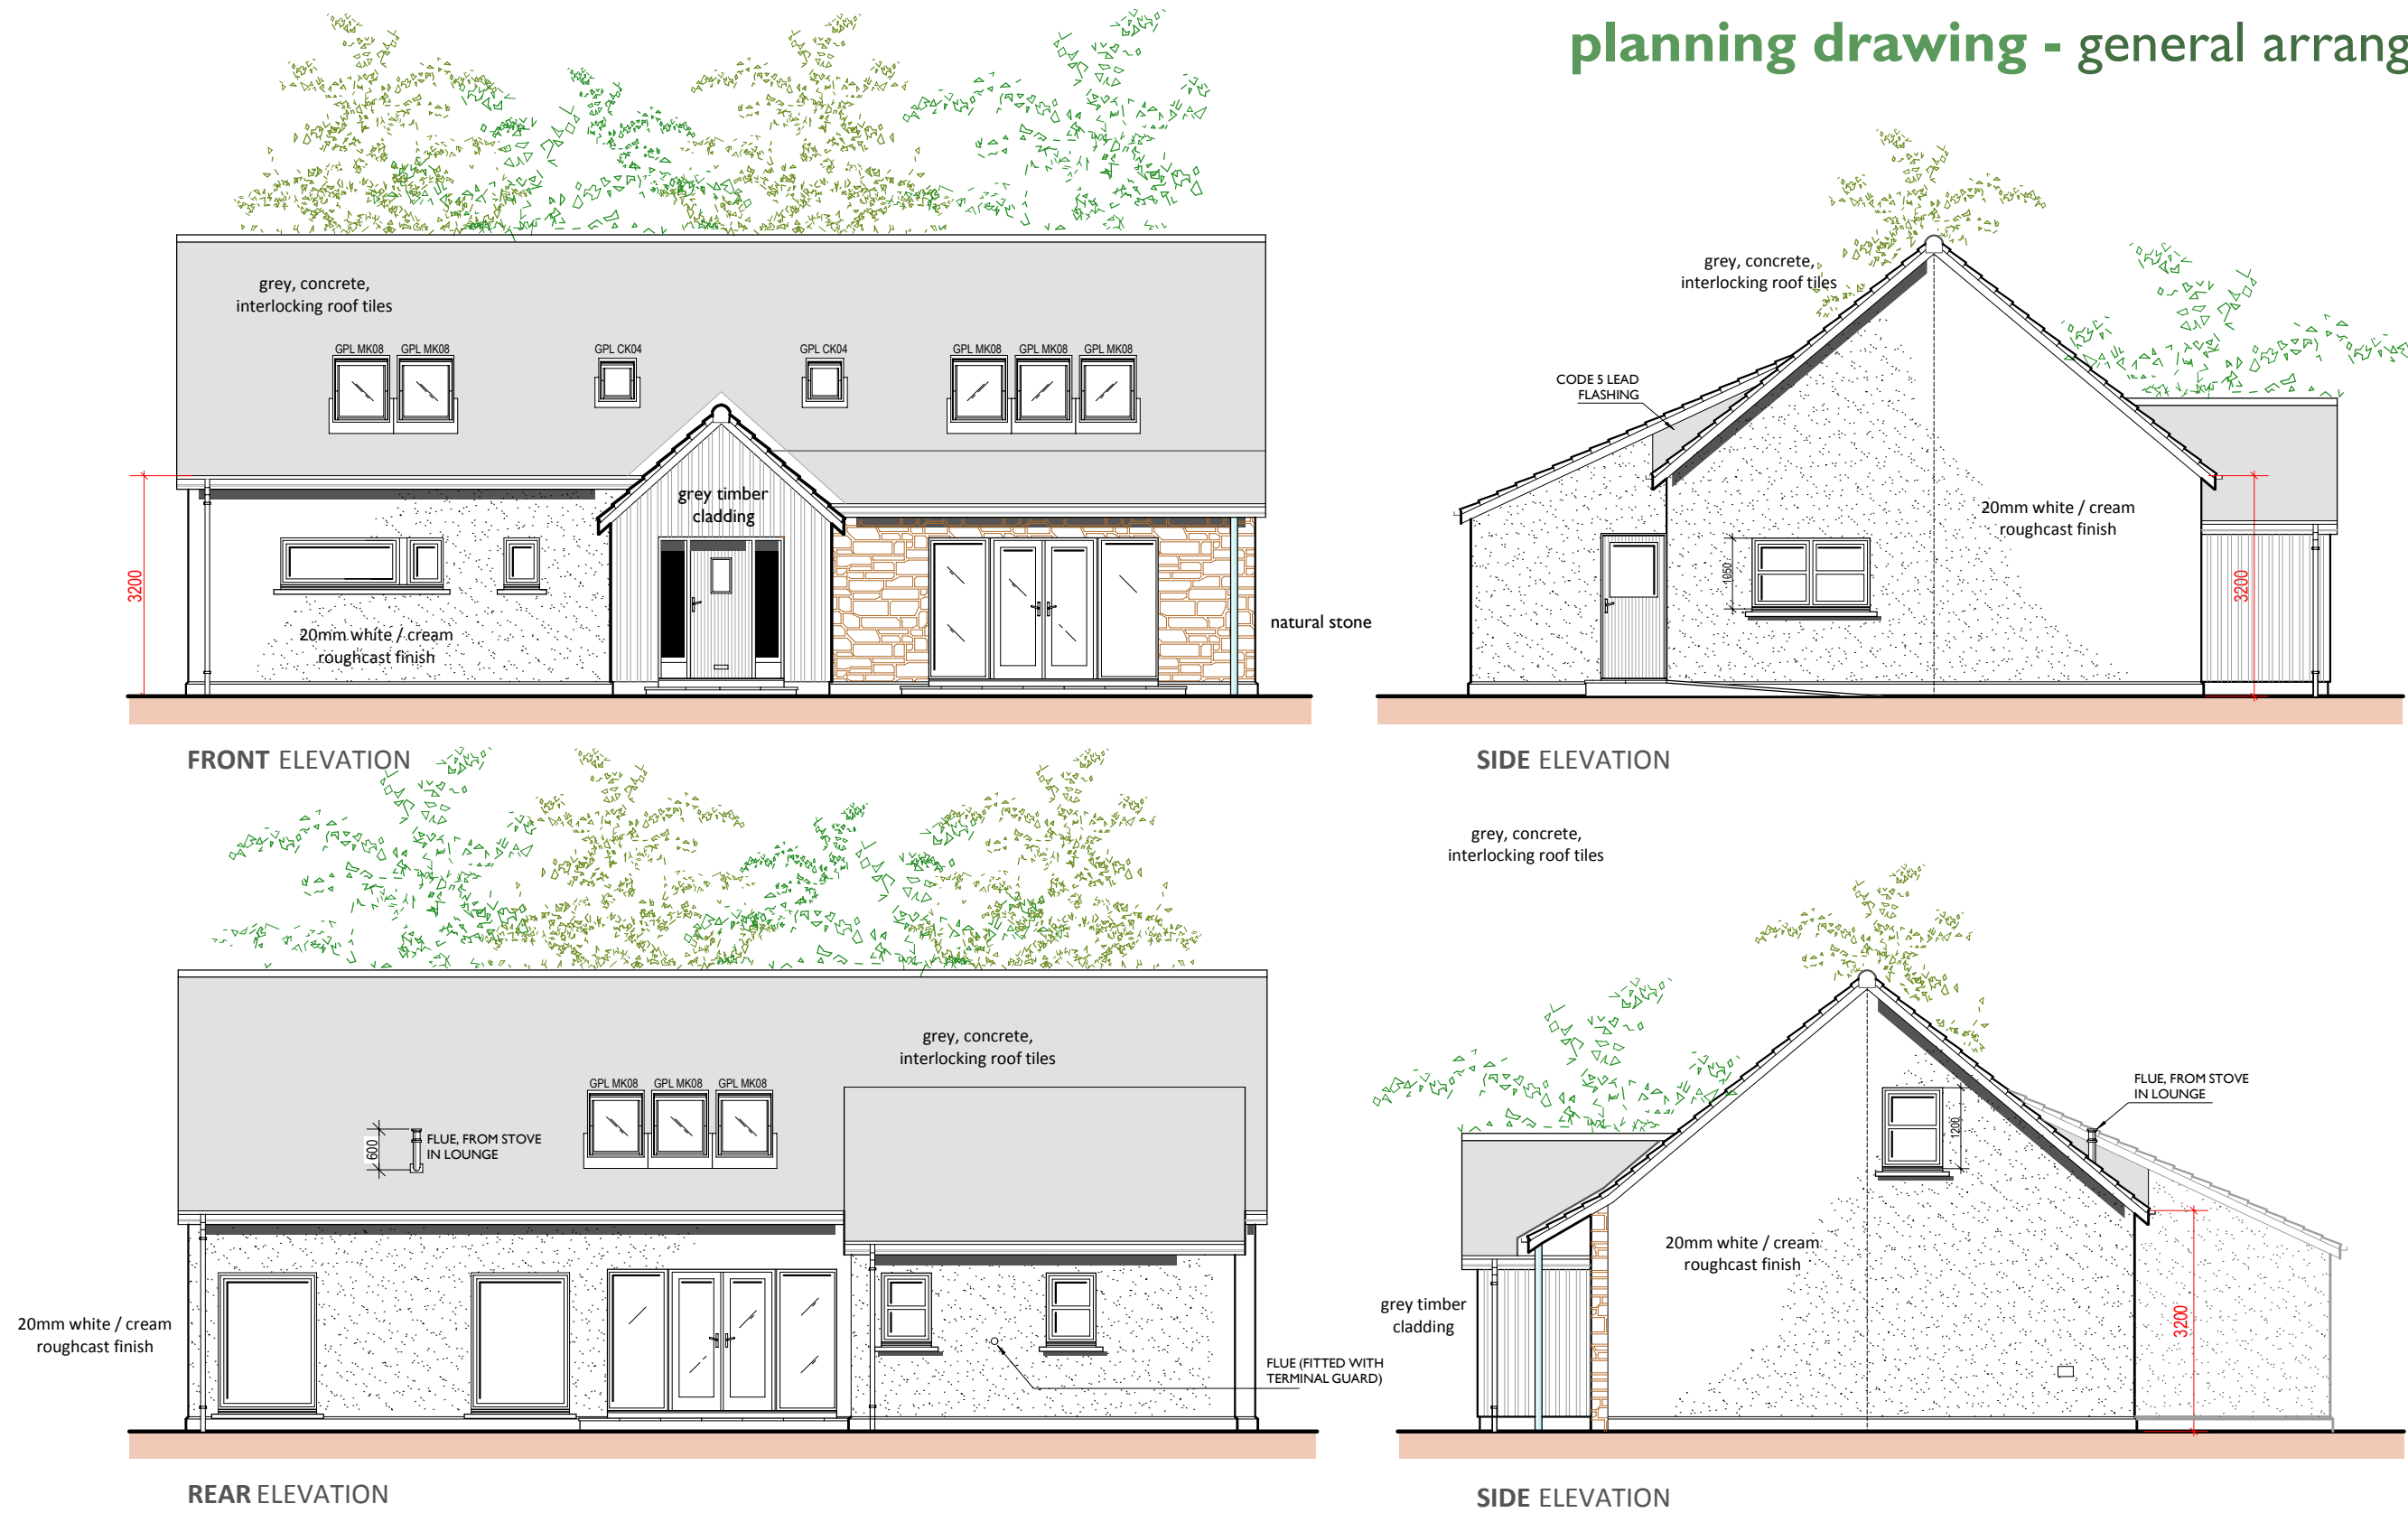


Proposed erection of dwelling-house with detached garage
At Arradoul View, Hilton Farm, by Buckie, Moray For Mr Gavin Strathdee

planning drawing - general arrangement

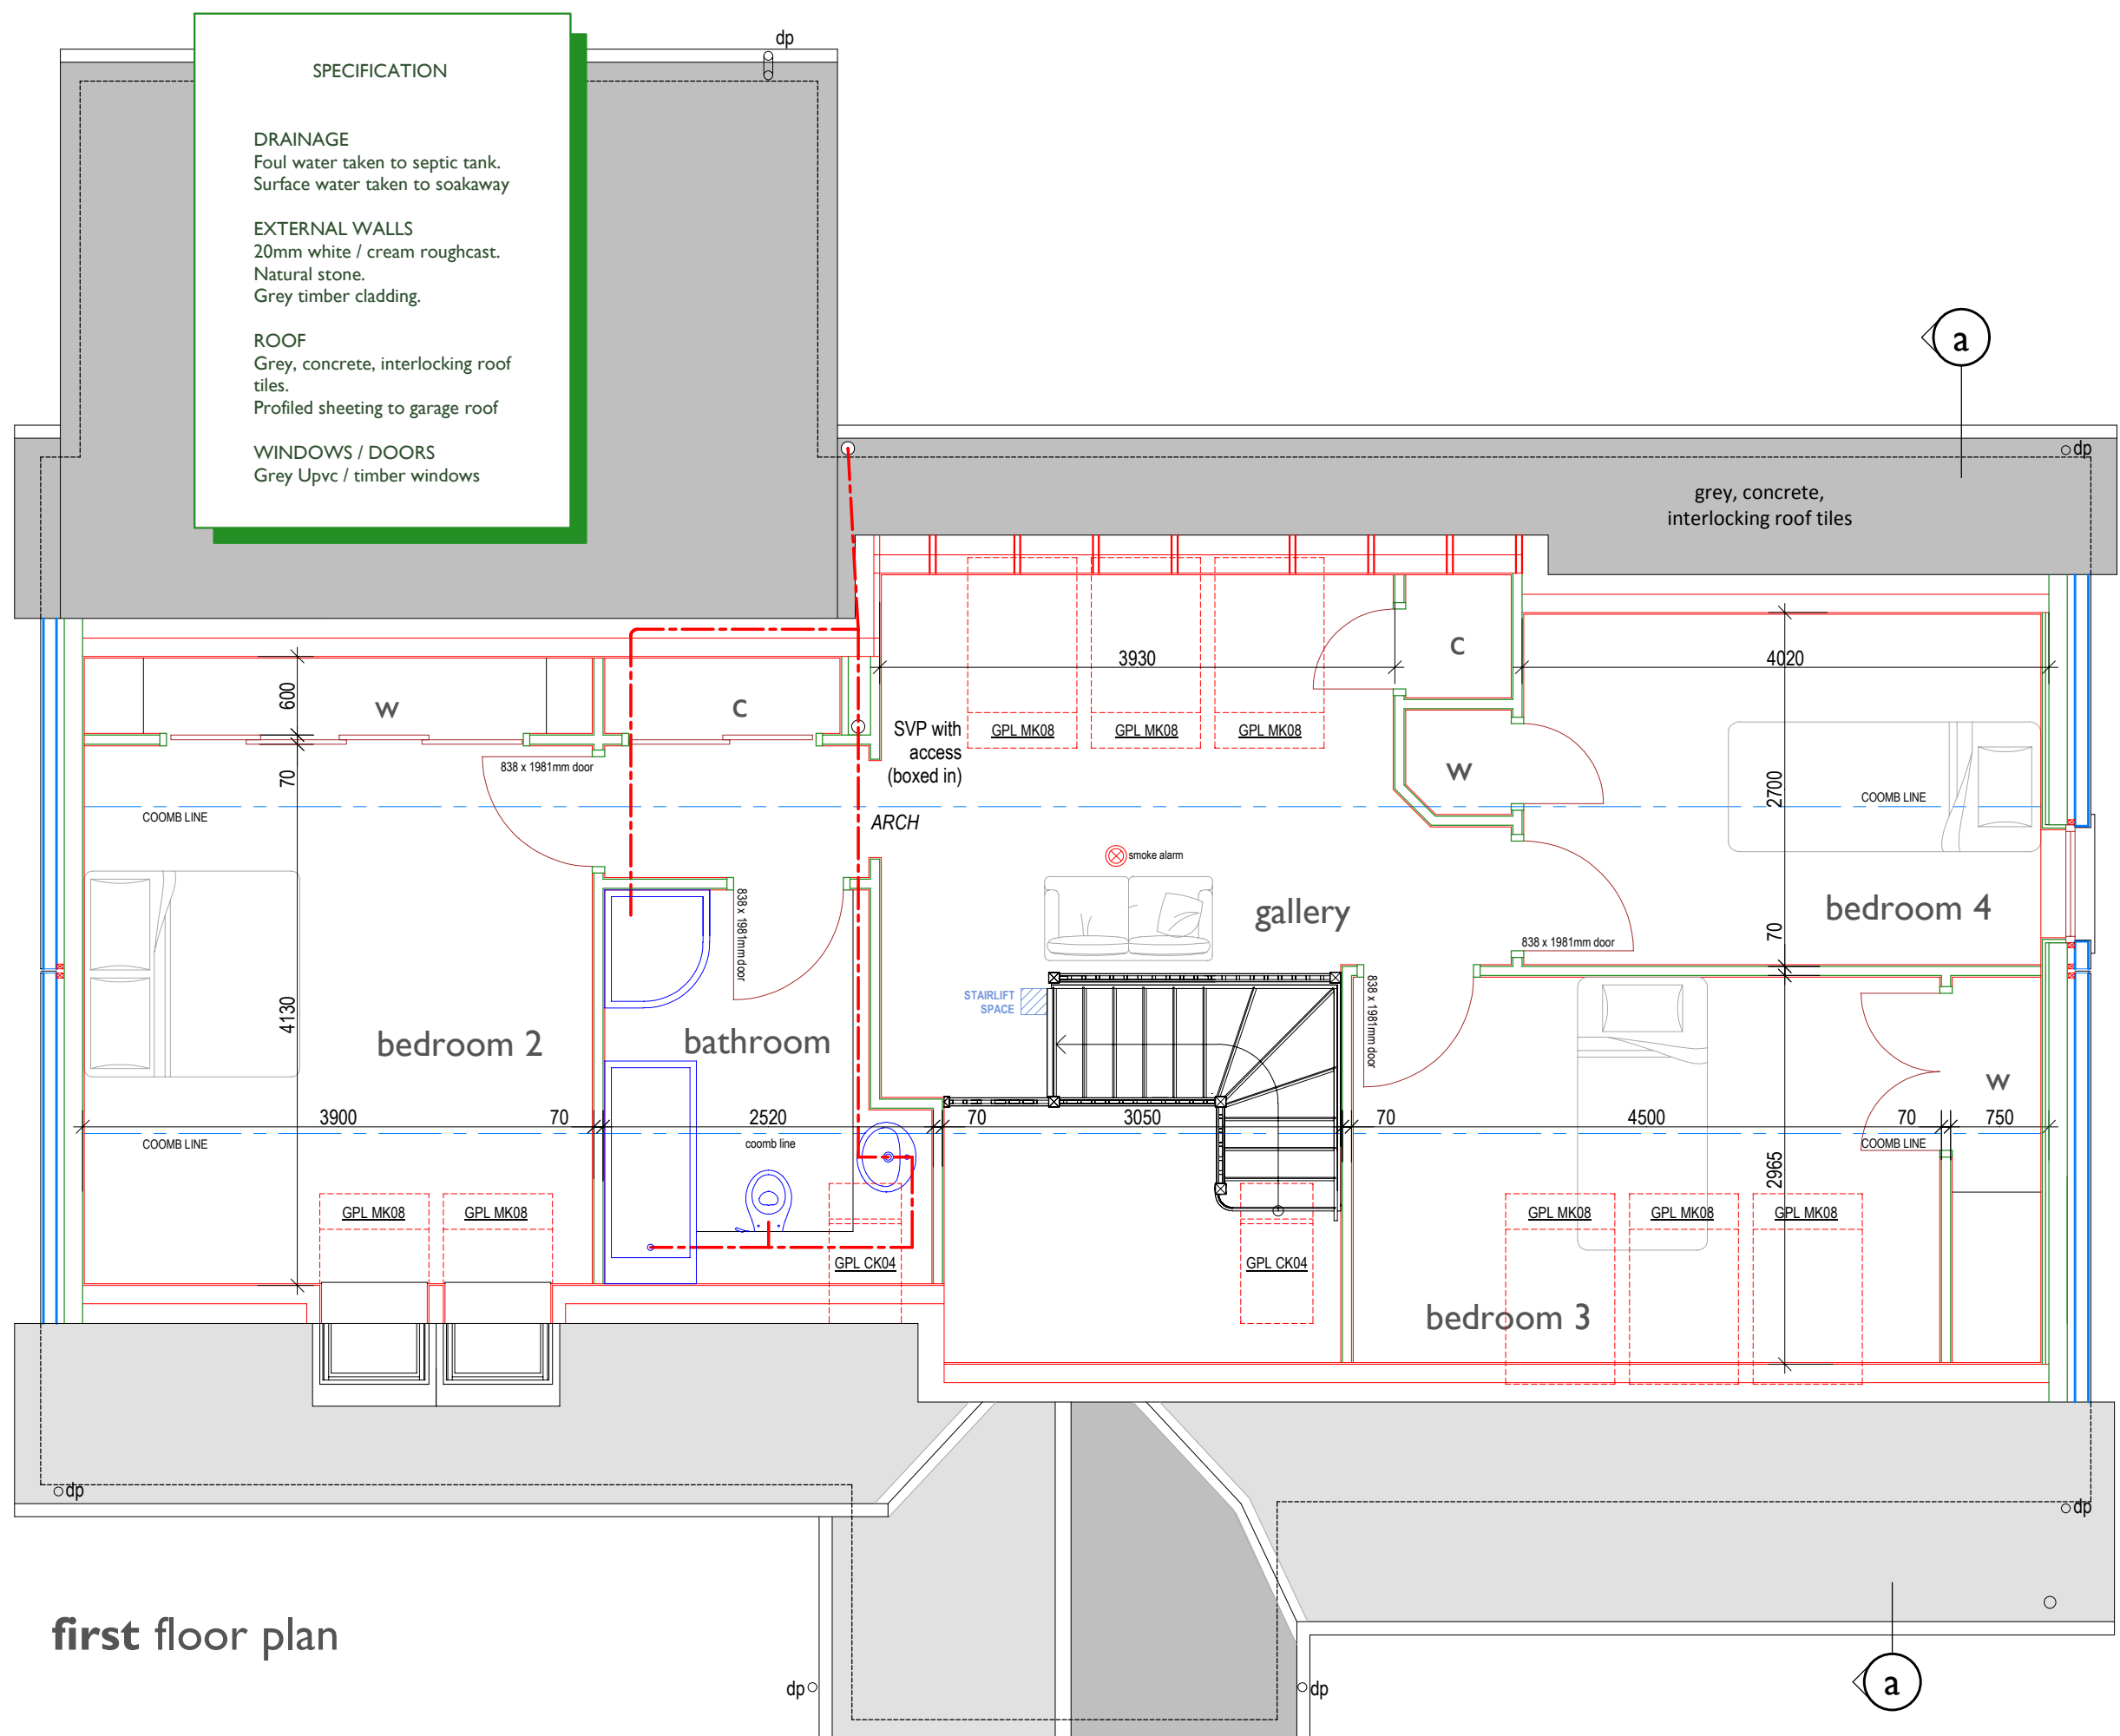

Strathdee Properties Ltd.

VIEWFIELD FARM, CRAIGELLACHIE,
ABERLOUR, MORAY, AB38 9QT

T - (01340) 881784 F - (01340) 881783



PROJECT
Proposed erection of dwellinghouse
with detached garage At Arradoul
View, Hilton Farm, by Buckie,
Moray For Mr Gavin Strathdee

DRAWING DESCRIPTION
PLANNING DRAWING - GENERAL ARRANGEMENT

DRAWING no.
ARRADOU-View / PLANNING / 02

DRAWN BY
S.Raid MCIAI
Chartered Architectural Technologist

SCALE
1:50 / 1:100 (A1)

DATE
February 2015