


APPENDIX 1

Plan A) EDGAR ROAD
- WITTET DRIVE
1:5000

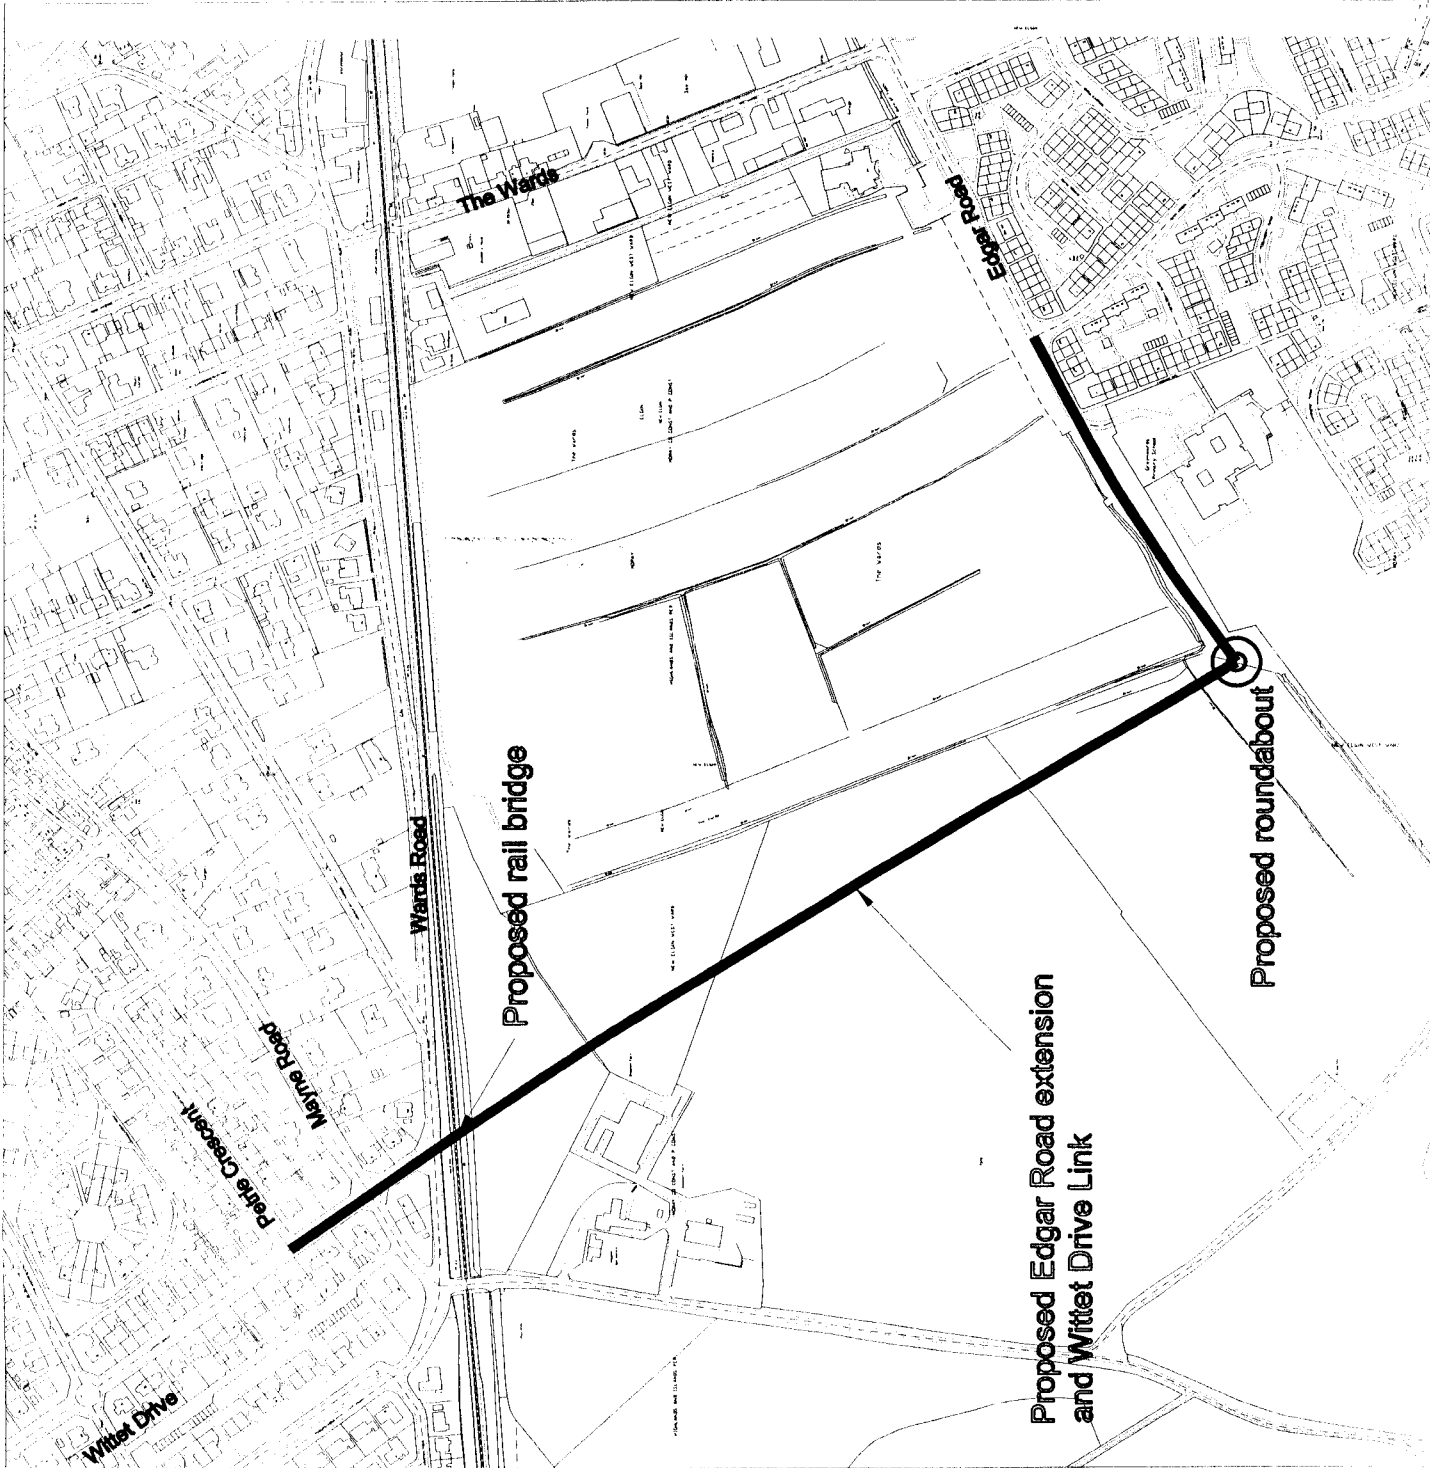

APPENDIX 1

Plan B) WITTET
DRIVE/A96
1:2000

ITEM : 4
PAGE : 13

