

LEGEND :

- Existing "No Waiting at Any Time"
- Proposed "No Waiting at Any Time"
- Proposed "No Waiting Mon - Sat 8am - 6pm"


REV	AMENDMENTS	DATE	BY	CHECKED
			BY	DATE
	DESIGNED		JDS	May 2008
	DRAFTED		JDS	May 2008
	CHECKED		ST	May 2008

SCALES: 1 : 2500

THE MORAY COUNCIL
DIRECT SERVICES - TRANSPORTATION
COUNCIL OFFICE
ACADEMY STREET
ELGIN IV30 1LL

DRAWING NO.
45011 / 08

THE MORAY COUNCIL

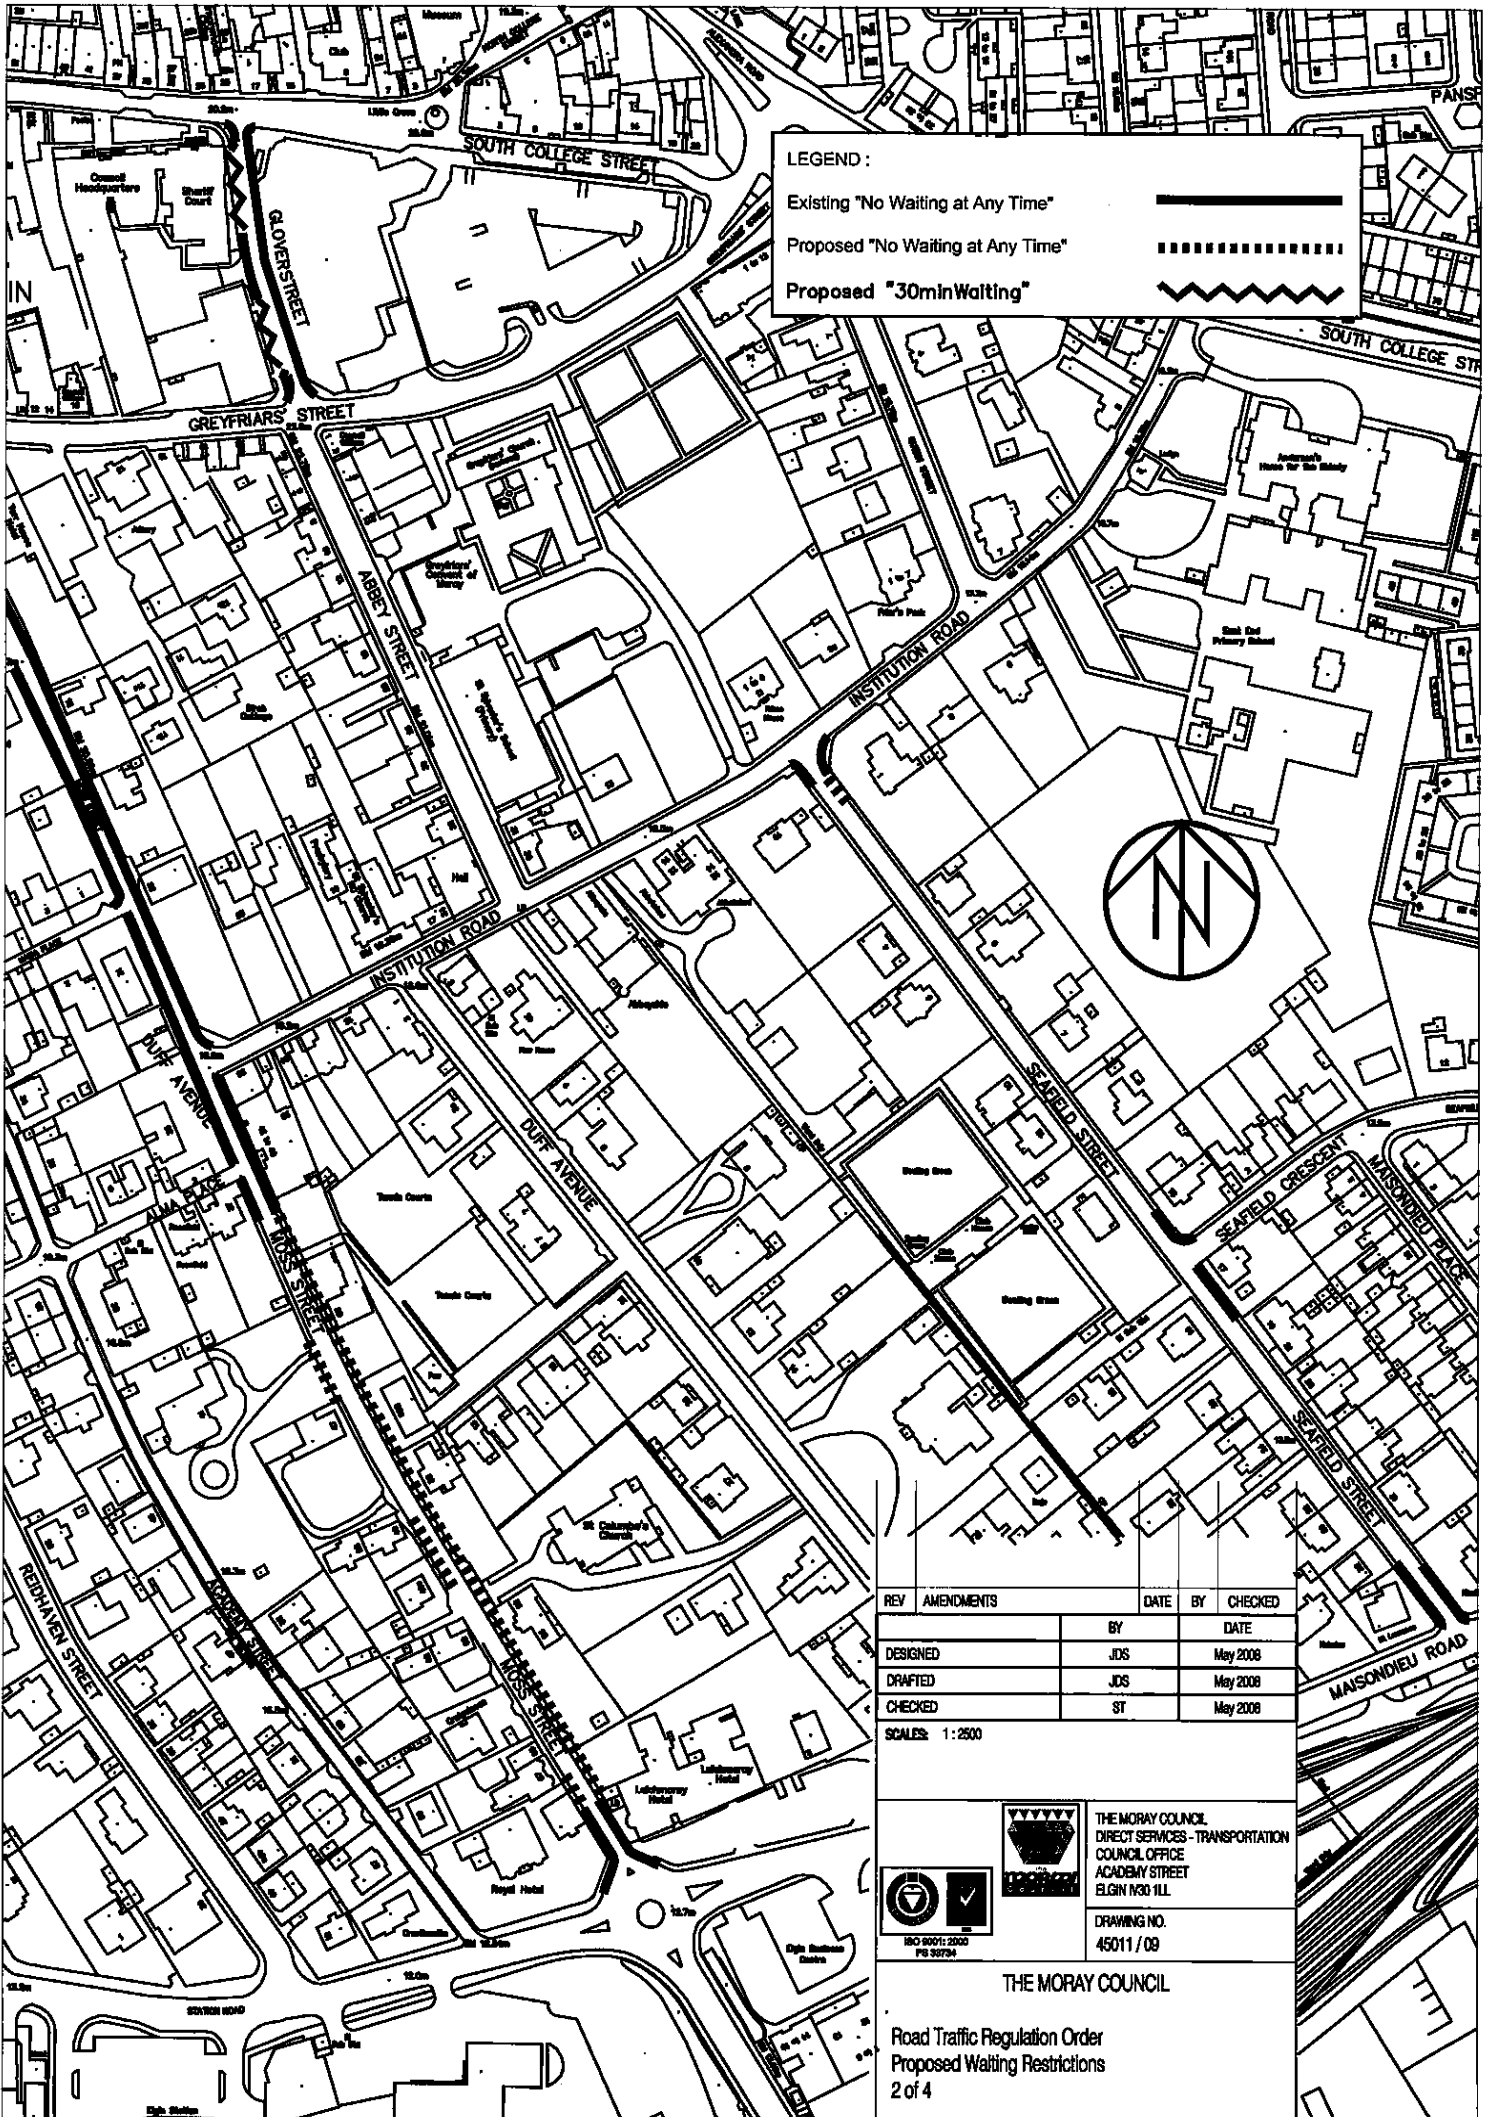

LEGEND :

- Existing "No Waiting at Any Time"
- Proposed "No Waiting at Any Time"
- Proposed "30minWaiting"



REV	AMENDMENTS	DATE	BY	CHECKED
			BY	DATE
	DESIGNED		JDS	May 2008
	DRAFTED		JDS	May 2008
	CHECKED		ST	May 2008


SCALE: 1 : 2500

THE MORAY COUNCIL
DIRECT SERVICES - TRANSPORTATION
COUNCIL OFFICE
ACADEMY STREET
ELGIN N30 1LL

DRAWING NO.
45011 / 08

THE MORAY COUNCIL

Road Traffic Regulation Order
Proposed Waiting Restrictions
2 of 4

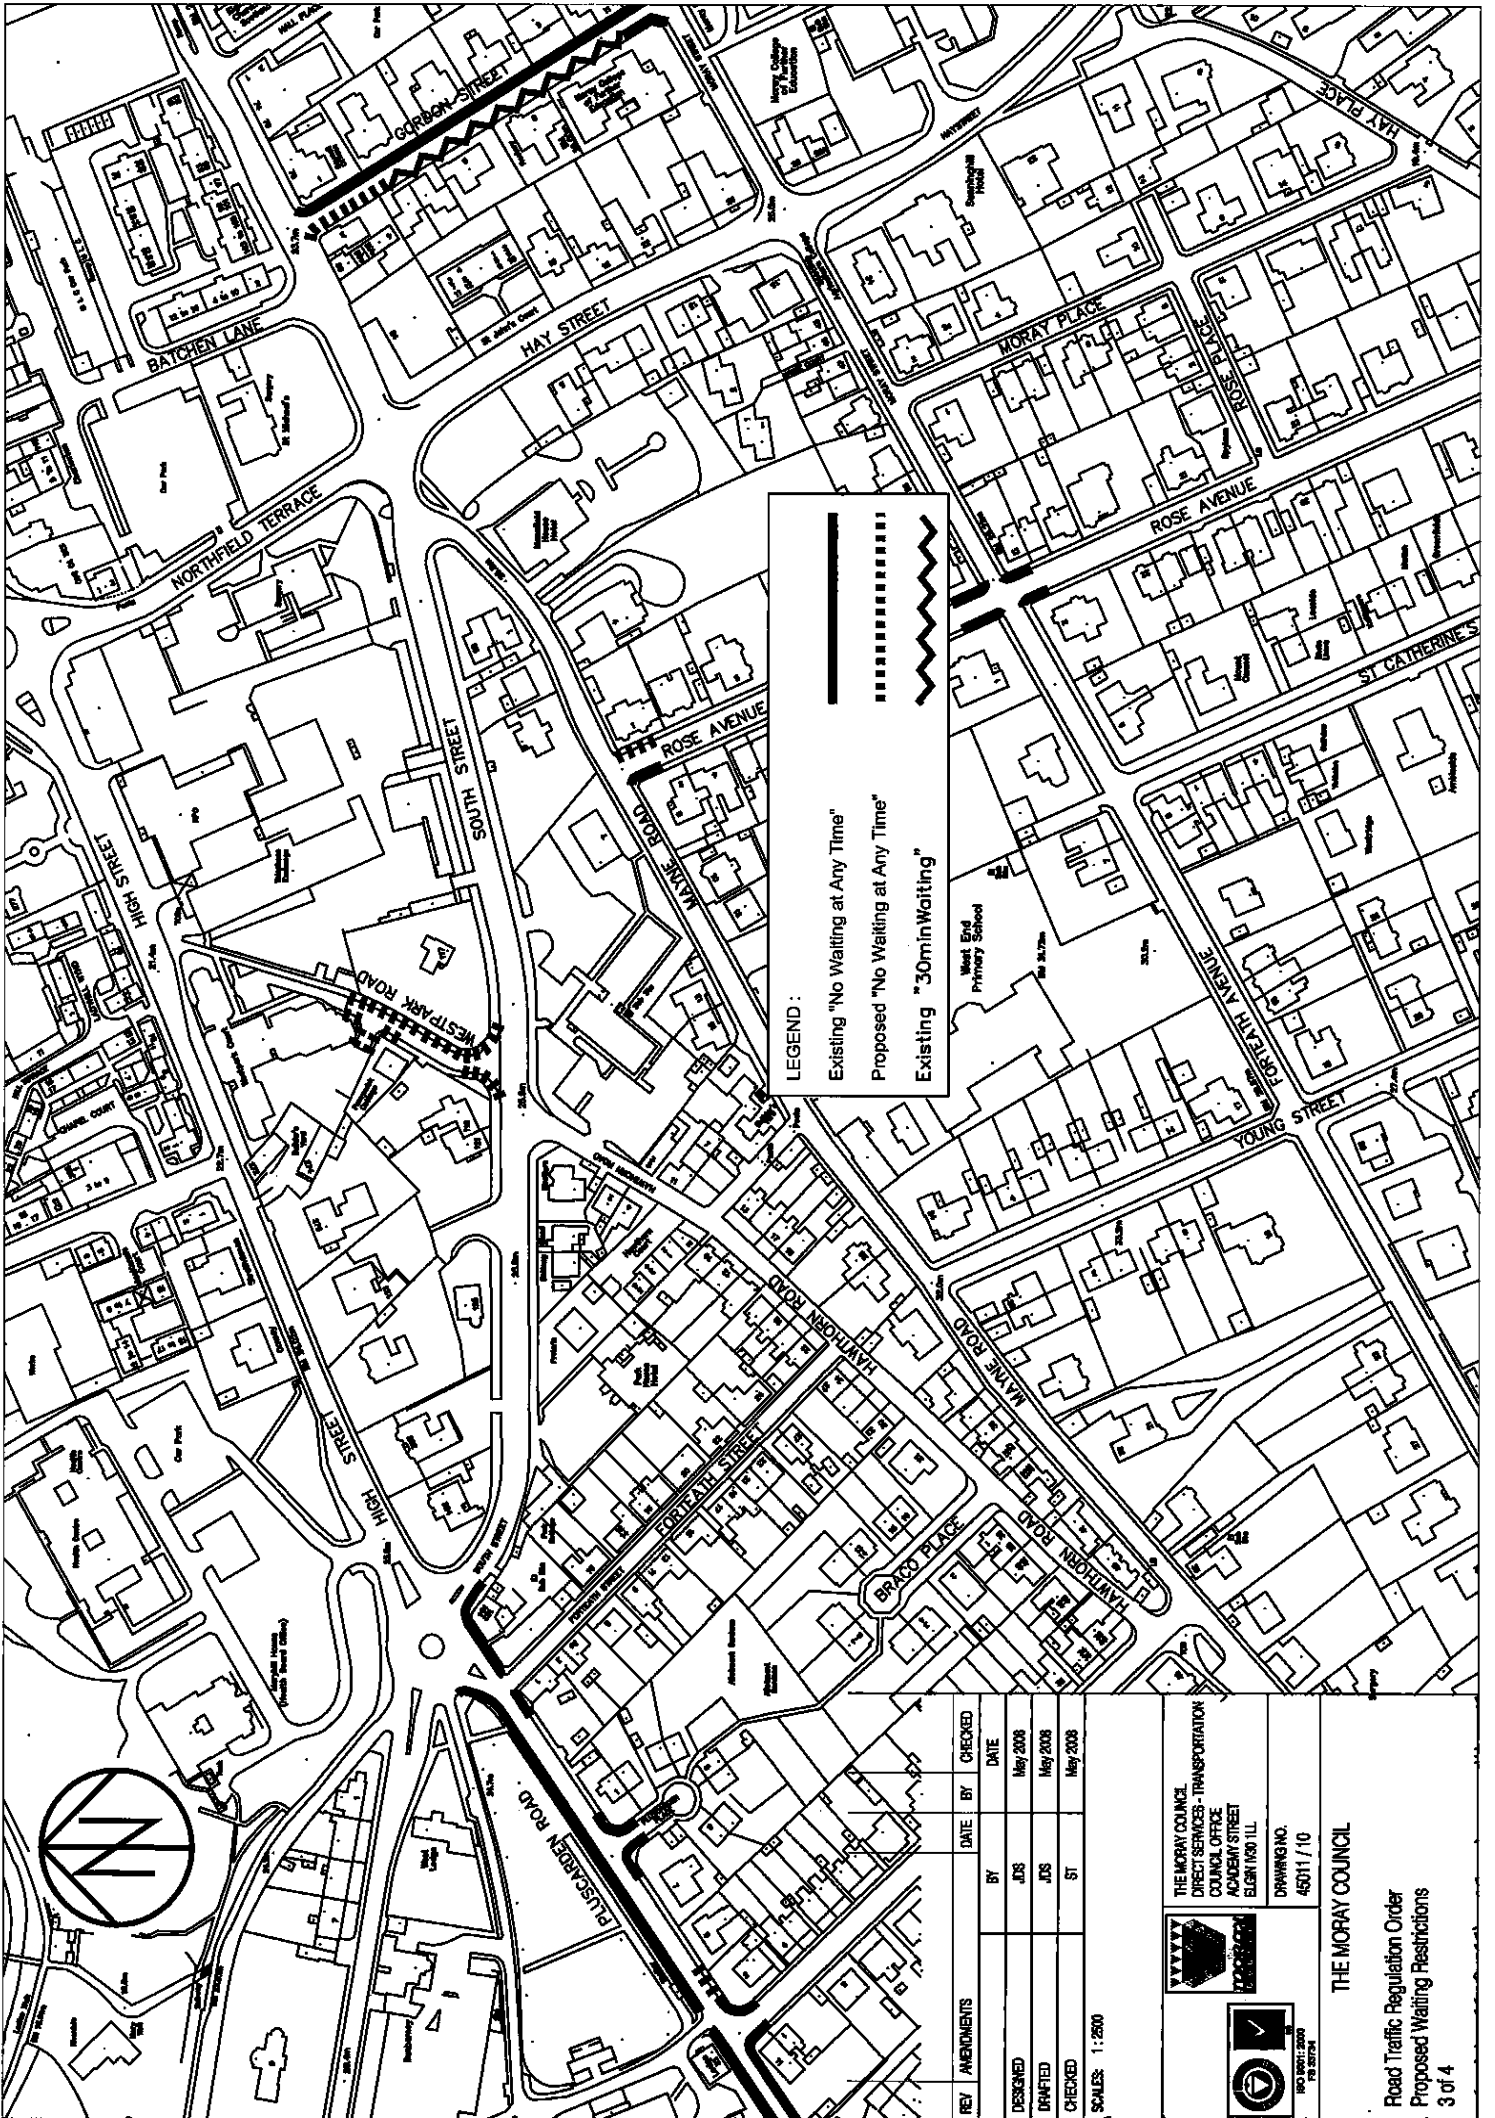

LEGEND :

- Existing "No Waiting at Any Time"
- - - Proposed "No Waiting at Any Time"
- ~~~~~ Existing "30min Waiting"

REV	AMENDMENTS	DATE	BY	CHECKED	DATE
DESIGNED			JOS		May 2008
DRAFTED			JOS		May 2008
CHECKED			ST		May 2008

SCALES: 1:2000

THE MORAY COUNCIL
 DIRECT SERVICES - TRANSPORTATION
 COUNCIL OFFICE
 ACADEMY STREET
 ELGIN TD10 1LL

DRAWING NO.
 45011 / 10

THE MORAY COUNCIL

Road Traffic Regulation Order
 Proposed Waiting Restrictions

3 of 4

REV	AMENDMENTS	DATE	BY	CHECKED
			BY	DATE
DESIGNED			JOS	May 2008
DRAFTED			JOS	May 2008
CHECKED			ST	May 2008


SCALES: 1:2500



THE MORAY COUNCIL
 DIRECT SERVICES - TRANSPORTATION
 COUNCIL OFFICE
 ACADEMY STREET
 ELGIN IV30 1LL
 DRAWING NO.
 45011/11

THE MORAY COUNCIL

Road Traffic Regulation Order
 Proposed Waiting Restrictions
 4 of 4

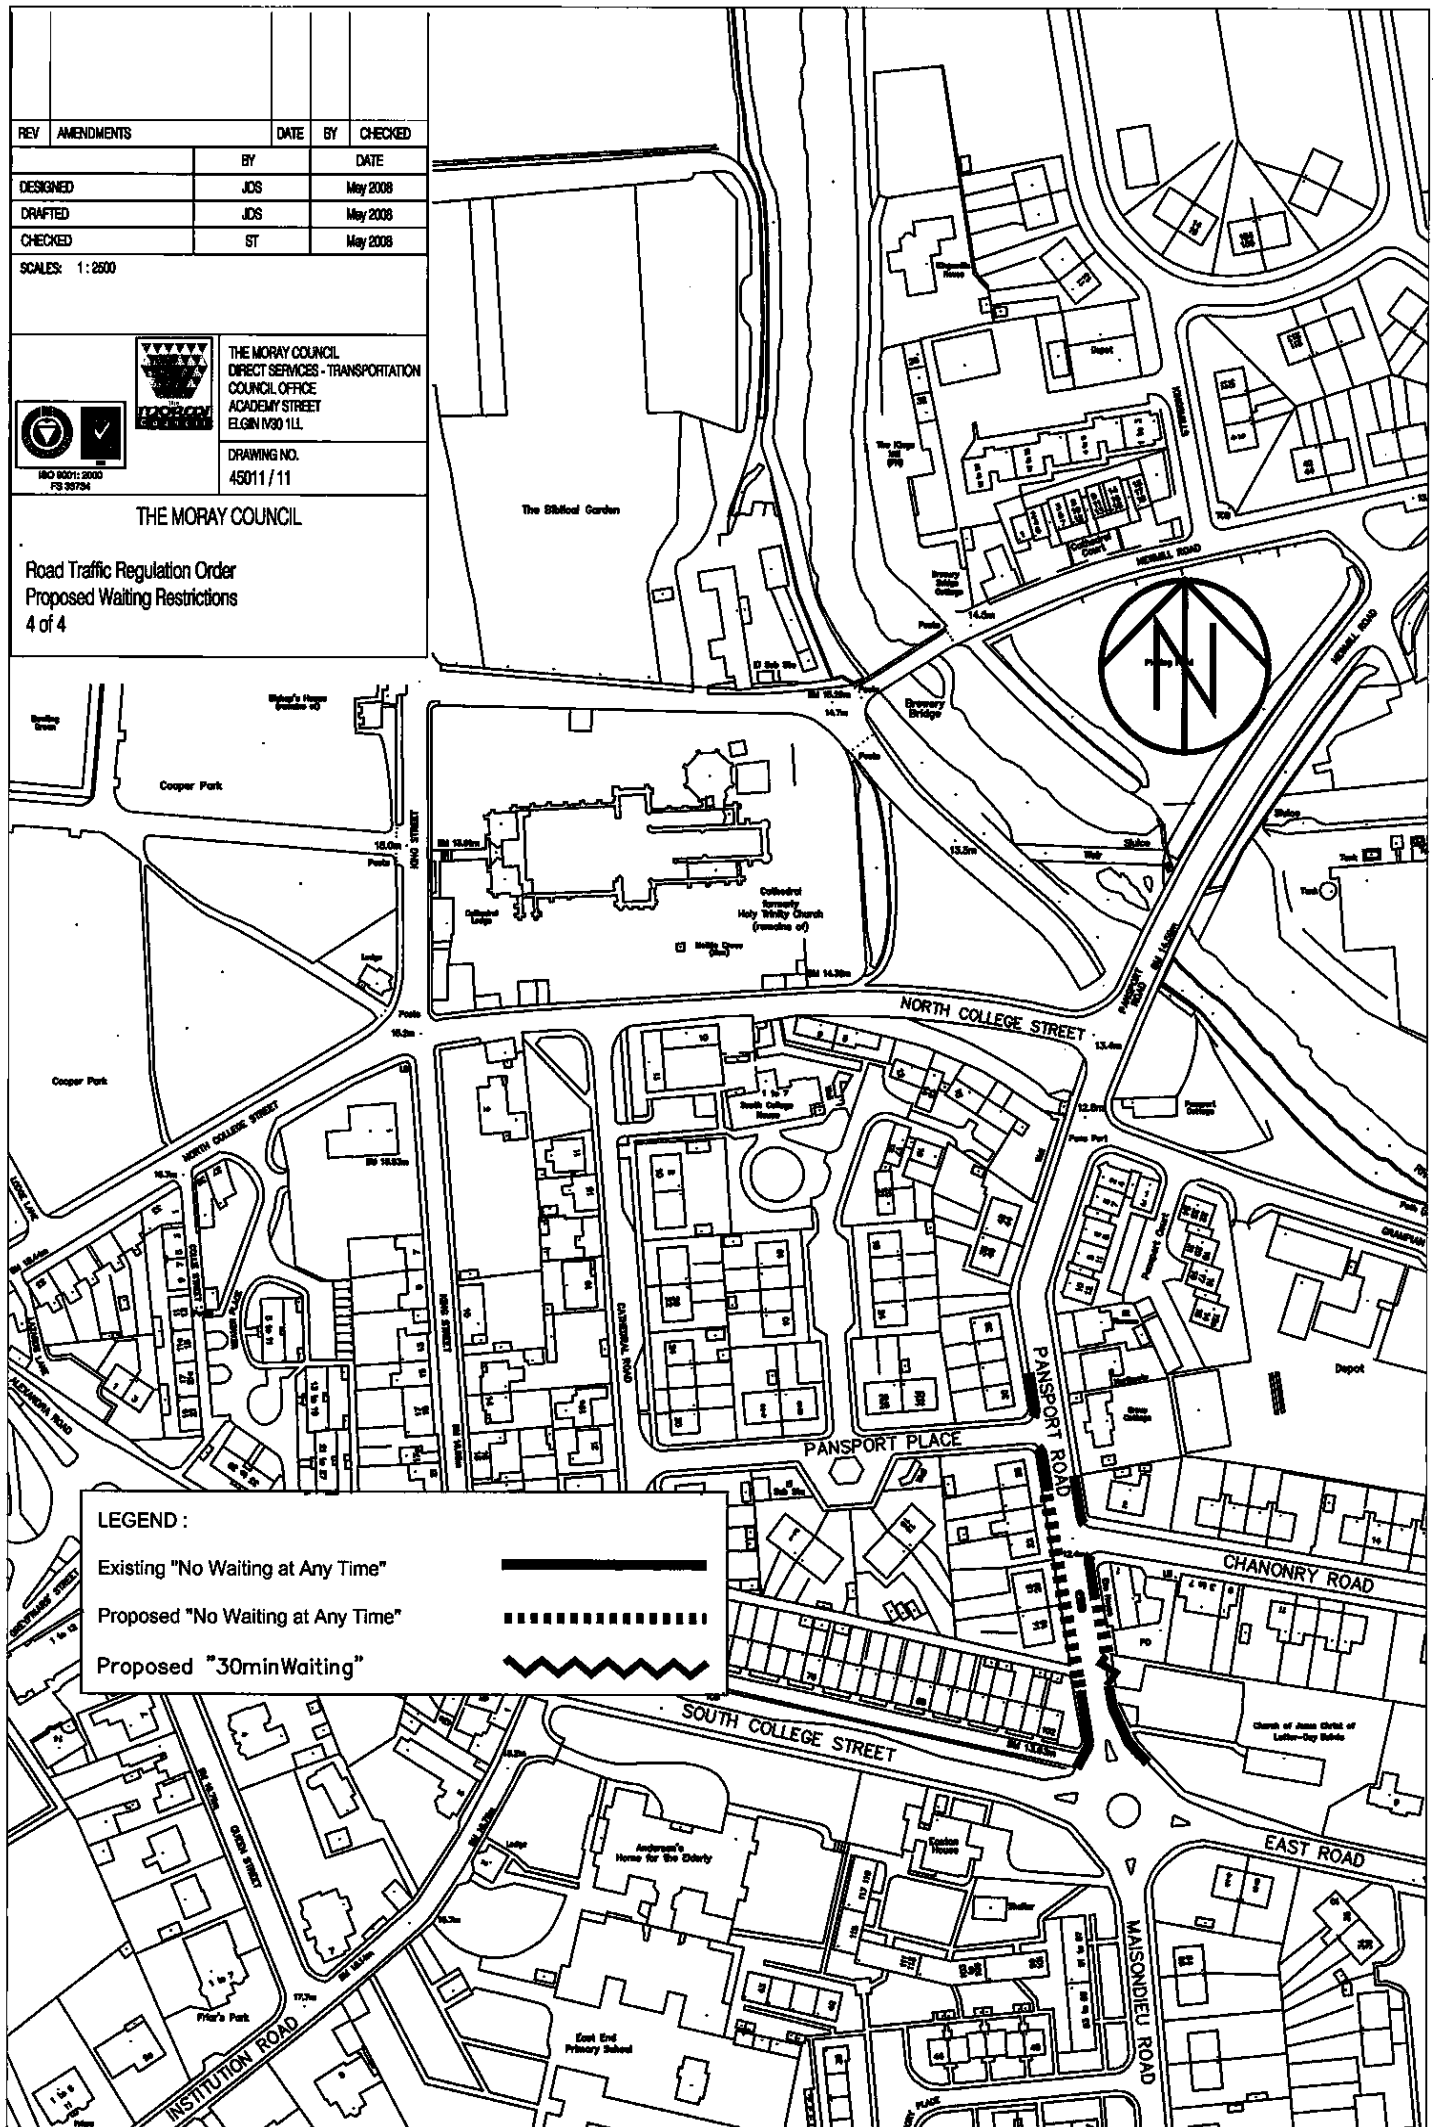

LEGEND :

- Existing "No Waiting at Any Time"
- Proposed "No Waiting at Any Time"
- Proposed "30min Waiting"