

- Key:
- Existing No Waiting at any time
 - Proposed No waiting at any time
 - 3 spaces
 - Bus stop location

Reproduced from the Ordnance Survey map with the permission of the Controller of Her Majesty's Stationery Office. Unauthorised reproduction infringes Crown copyright and may lead to prosecution or civil proceedings.

OS GRID REF: NJ 2849
 Crown Copyright. Licence No 100023422


REV	AMENDMENTS	DATE	BY	CHECKED
			BY	DATE
DESIGNED	EMPerry	Apr#10		
DRAFTED	EMPerry	Apr#10		
CHECKED	K.Piice	Apr#10		




 
SCALE: 1:1000



THE MORAY COUNCIL
 DIRECT SERVICES - TRANSPORTATION
 COUNCIL OFFICE
 ACADEMY STREET
 ELGIN IV30 1JL

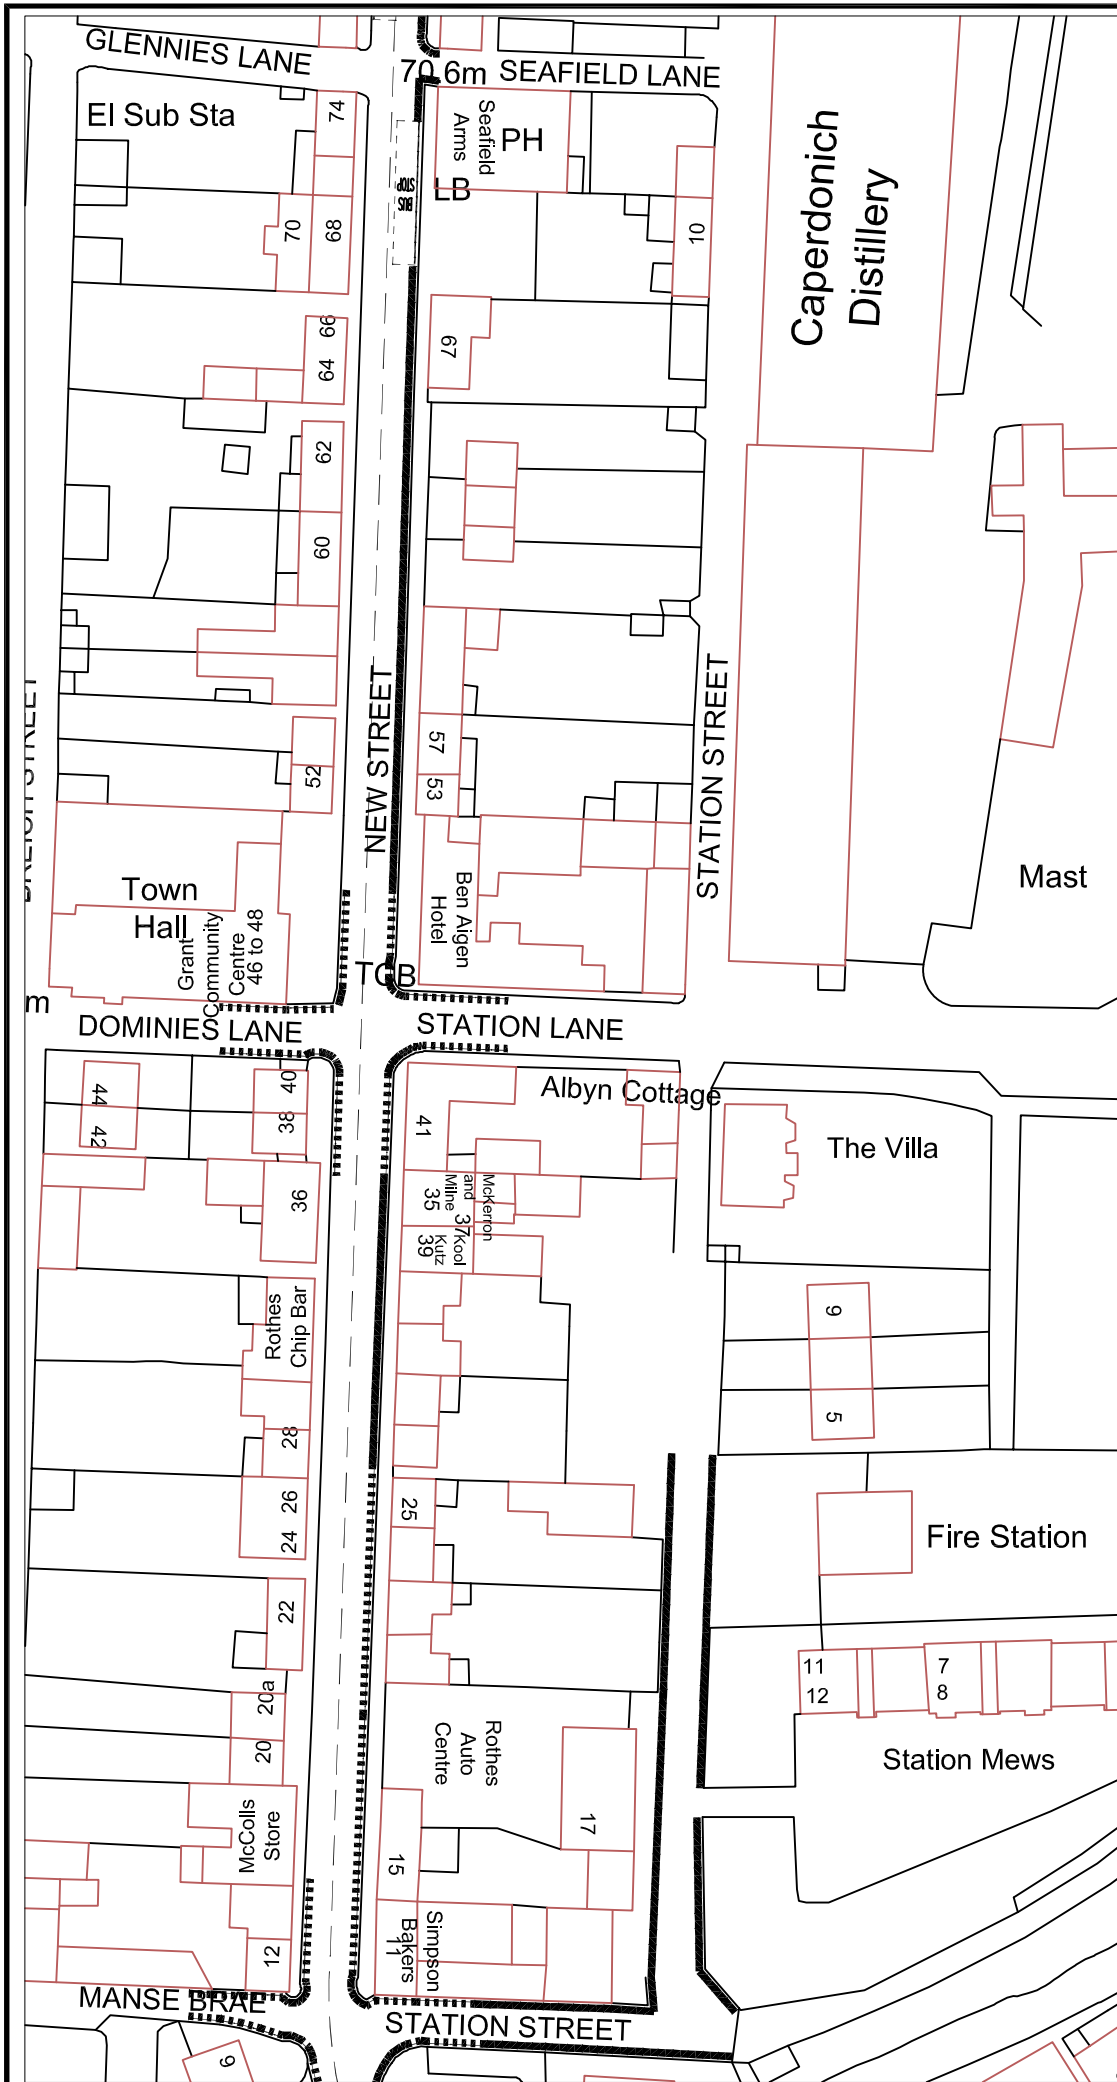DRAWING NO.
 Dwg no A941/Rothes/TM1




- Key:
-  Existing No Waiting at any time
 -  Proposed No waiting at any time
 -  Proposed 30 minute parking
 -  Bus stop location

Reproduced from the Ordnance Survey map with the permission of the Controller of Her Majesty's Stationery Office. Unauthorised reproduction infringes Crown copyright and may lead to prosecution or civil proceedings.
OS GRID REF: NJ 2849
 Crown Copyright. Licence No 100023422


REV	AMENDMENTS	DATE	BY	CHECKED
			BY	DATE
DESIGNED		EV/Permy		April 10
DRAFTED		EV/Permy		April 10
CHECKED		K.Price		April 10





SCALES: 1:1000

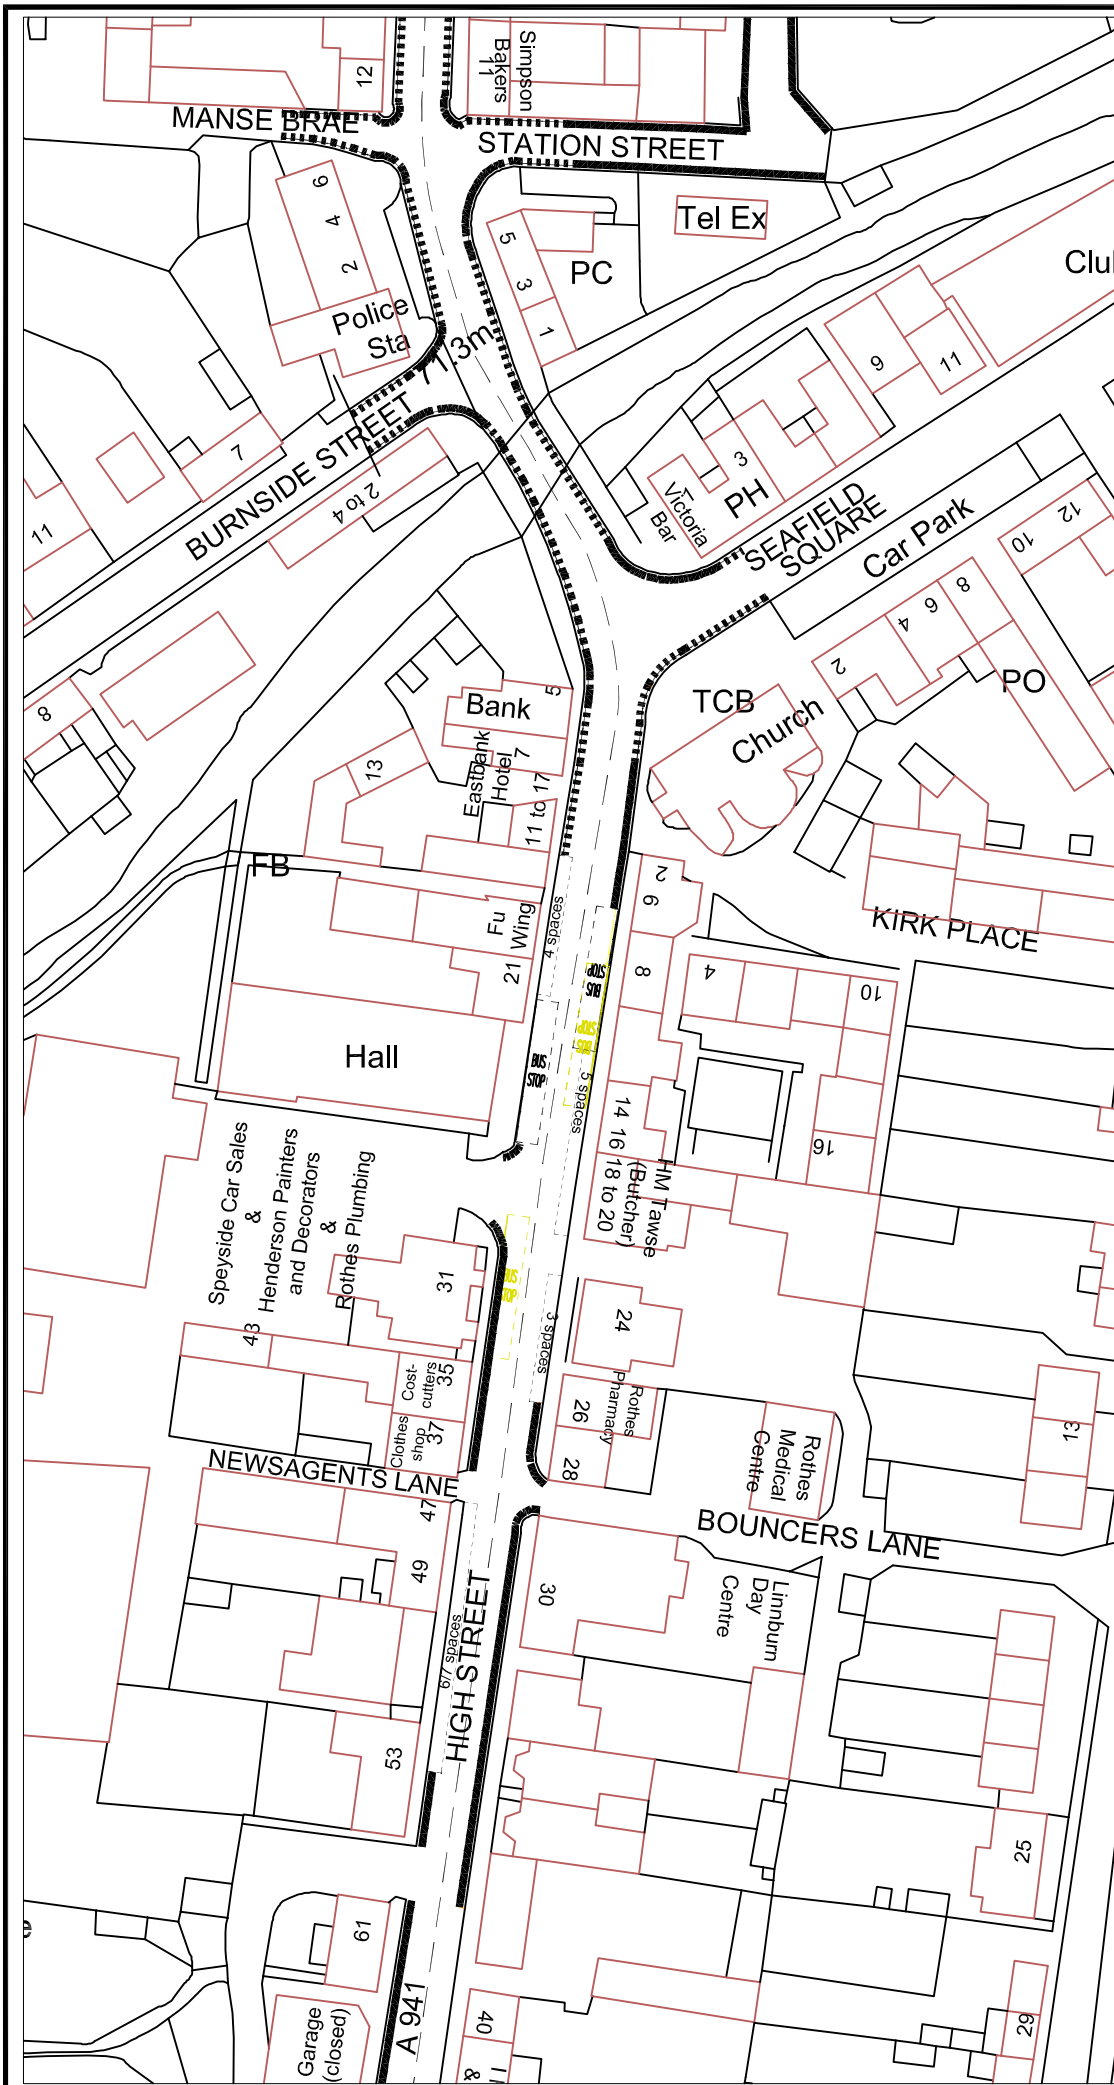

THE MORAY COUNCIL
 DIRECT SERVICES - TRANSPORTATION
 COUNCIL OFFICE
 ACADEMY STREET
 ELGIN N90 1LL

DRAWING NO.
 Dwg no A941/Rotnes/TM2



- Key:
-  Existing No Waiting at any time
 -  Proposed No waiting at any time
 -  Proposed 30 minute parking
 -  Bus stop location

Reproduced from the Ordnance Survey map with the permission of the Controller of Her Majesty's Stationery Office. Unauthorised reproduction infringes Crown copyright and may lead to prosecution or civil proceedings.

OS GRID REF: NJ 2849
 Crown Copyright. Licence No 100023422

REV	AMENDMENTS	DATE	BY	CHECKED
DESIGNED			EMFerry	Apr 10
DRAFTED			EMFerry	Apr 10
CHECKED			K Pico	Apr 10


SCALES: 1:1000



THE MORAY COUNCIL
 DIRECT SERVICES - TRANSPORTATION
 COUNCIL OFFICE
 40 ACADEMY STREET
 ELGIN IV90 1LL

DRAWING NO.
 Dwg no A941/Rothas/TM3

THE MORAY COUNCIL
 A941, B9015 & Unclassified
 Rothas Traffic Management
 Proposed Yellow Lines
 Sheet no 3 of 5

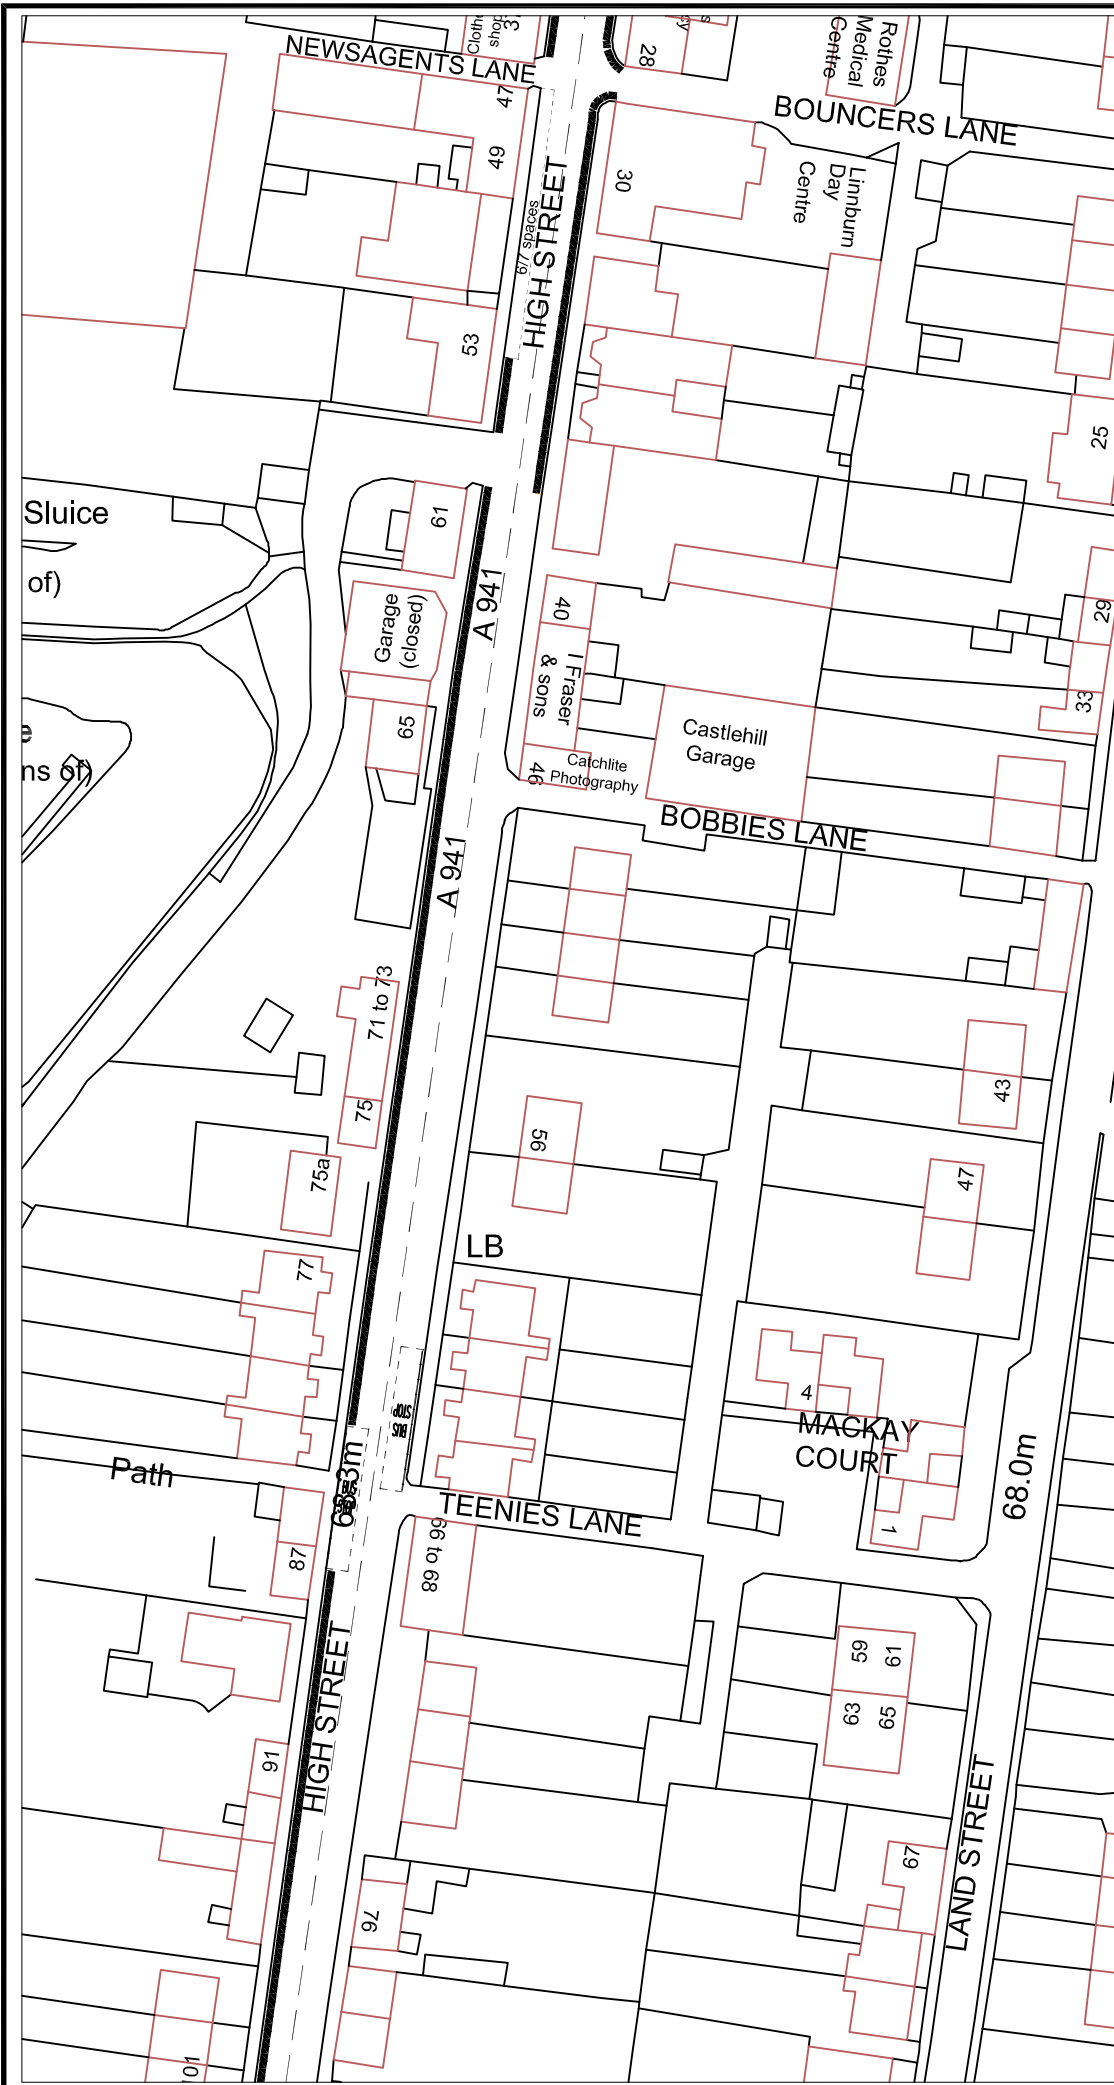

- Key:
- Existing No Waiting at any time
 - Proposed No waiting at any time
 - 3 spaces Proposed 30 minute parking
 - Bus stop location

Reproduced from the Ordnance Survey map with the permission of the Controller of Her Majesty's Stationery Office. Unauthorised reproduction infringes Crown copyright and may lead to prosecution or civil proceedings.
OS GRID REF: NJ 2849
 Crown Copyright. Licence No 100023422

REV	AMENDMENTS	DATE	BY	CHECKED
DESIGNED			EM/Penny	April 10
DRAFTED			EM/Penny	April 10
CHECKED			K.Price	April 10

SCALES: 1:1000



THE MORAY COUNCIL
 DIRECT SERVICES-TRANSPORTATION
 COUNCIL OFFICE
 ACADEMY STREET
 ELGIN IV30 1LL

DRAWING NO.
 Dwg no A941/Rothes/TM4

THE MORAY COUNCIL
 A941, B9015 & Unclassified
 Rothes Traffic Management
 Proposed Yellow Lines
 Sheet no 4 of 5



Key:

- Existing No Waiting at any time
- Proposed No waiting at any time
- 3 spaces Proposed 30 minute parking
- Bus stop location

Reproduced from the Ordnance Survey map with the permission of the Controller of Her Majesty's Stationery Office. Unauthorised reproduction infringes Crown copyright and may lead to prosecution or civil proceedings.
OS GRID REF: NJ 2849
 Crown Copyright. Licence No 100023422

REV	AMENDMENTS	DATE	BY	CHECKED
DESIGNED			EMPenny	April 10
DRAFTED			EMPenny	April 10
CHECKED			K.Pike	April 10

SCALES: 1:1000



THE MORAY COUNCIL
 DIRECT SERVICES - TRANSPORTATION
 COUNCIL OFFICE
 ACADEMY STREET
 ELGIN IV30 1LL
 DRAWING NO.
 Dwg no A941/Rothes/TM5

THE MORAY COUNCIL
 A941, B9015 & Unclassified
 Rothes Traffic Management
 Proposed Yellow Lines
 Sheet no 5 of 5