


Proposed TPO - Damhead, Kinloss

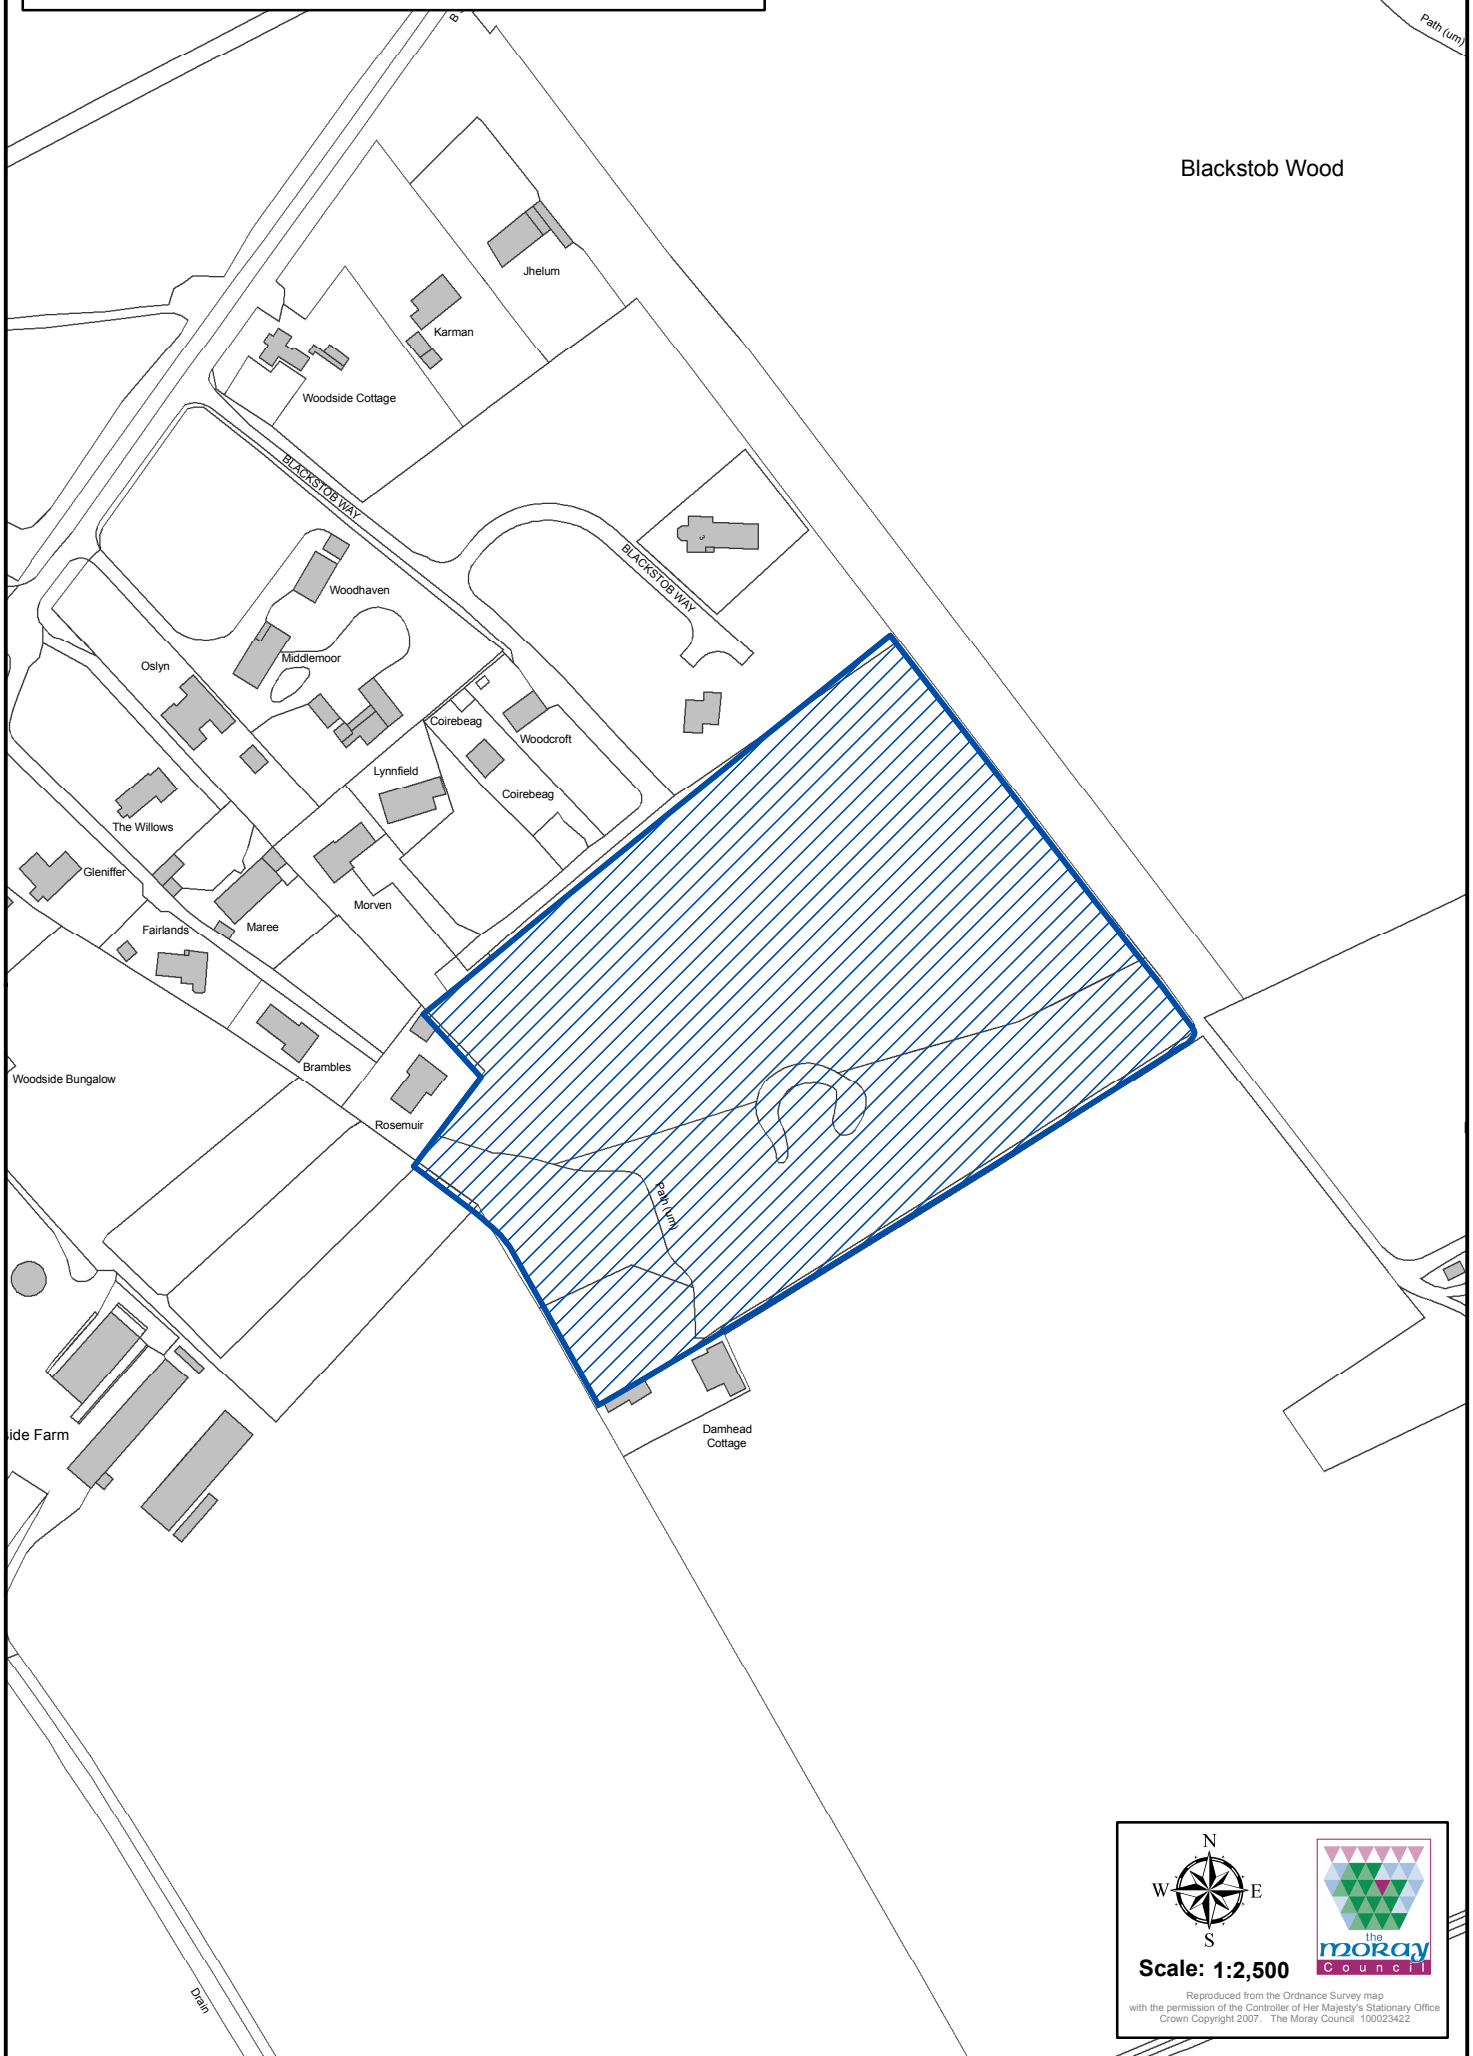

Blackstob Wood

N
W E
S



Scale: 1:2,500

Reproduced from the Ordnance Survey map
with the permission of the Controller of Her Majesty's Stationary Office
Crown Copyright 2007. The Moray Council 100023422