




Proposed TPO - Woodland West of Seapark House, Kinloss

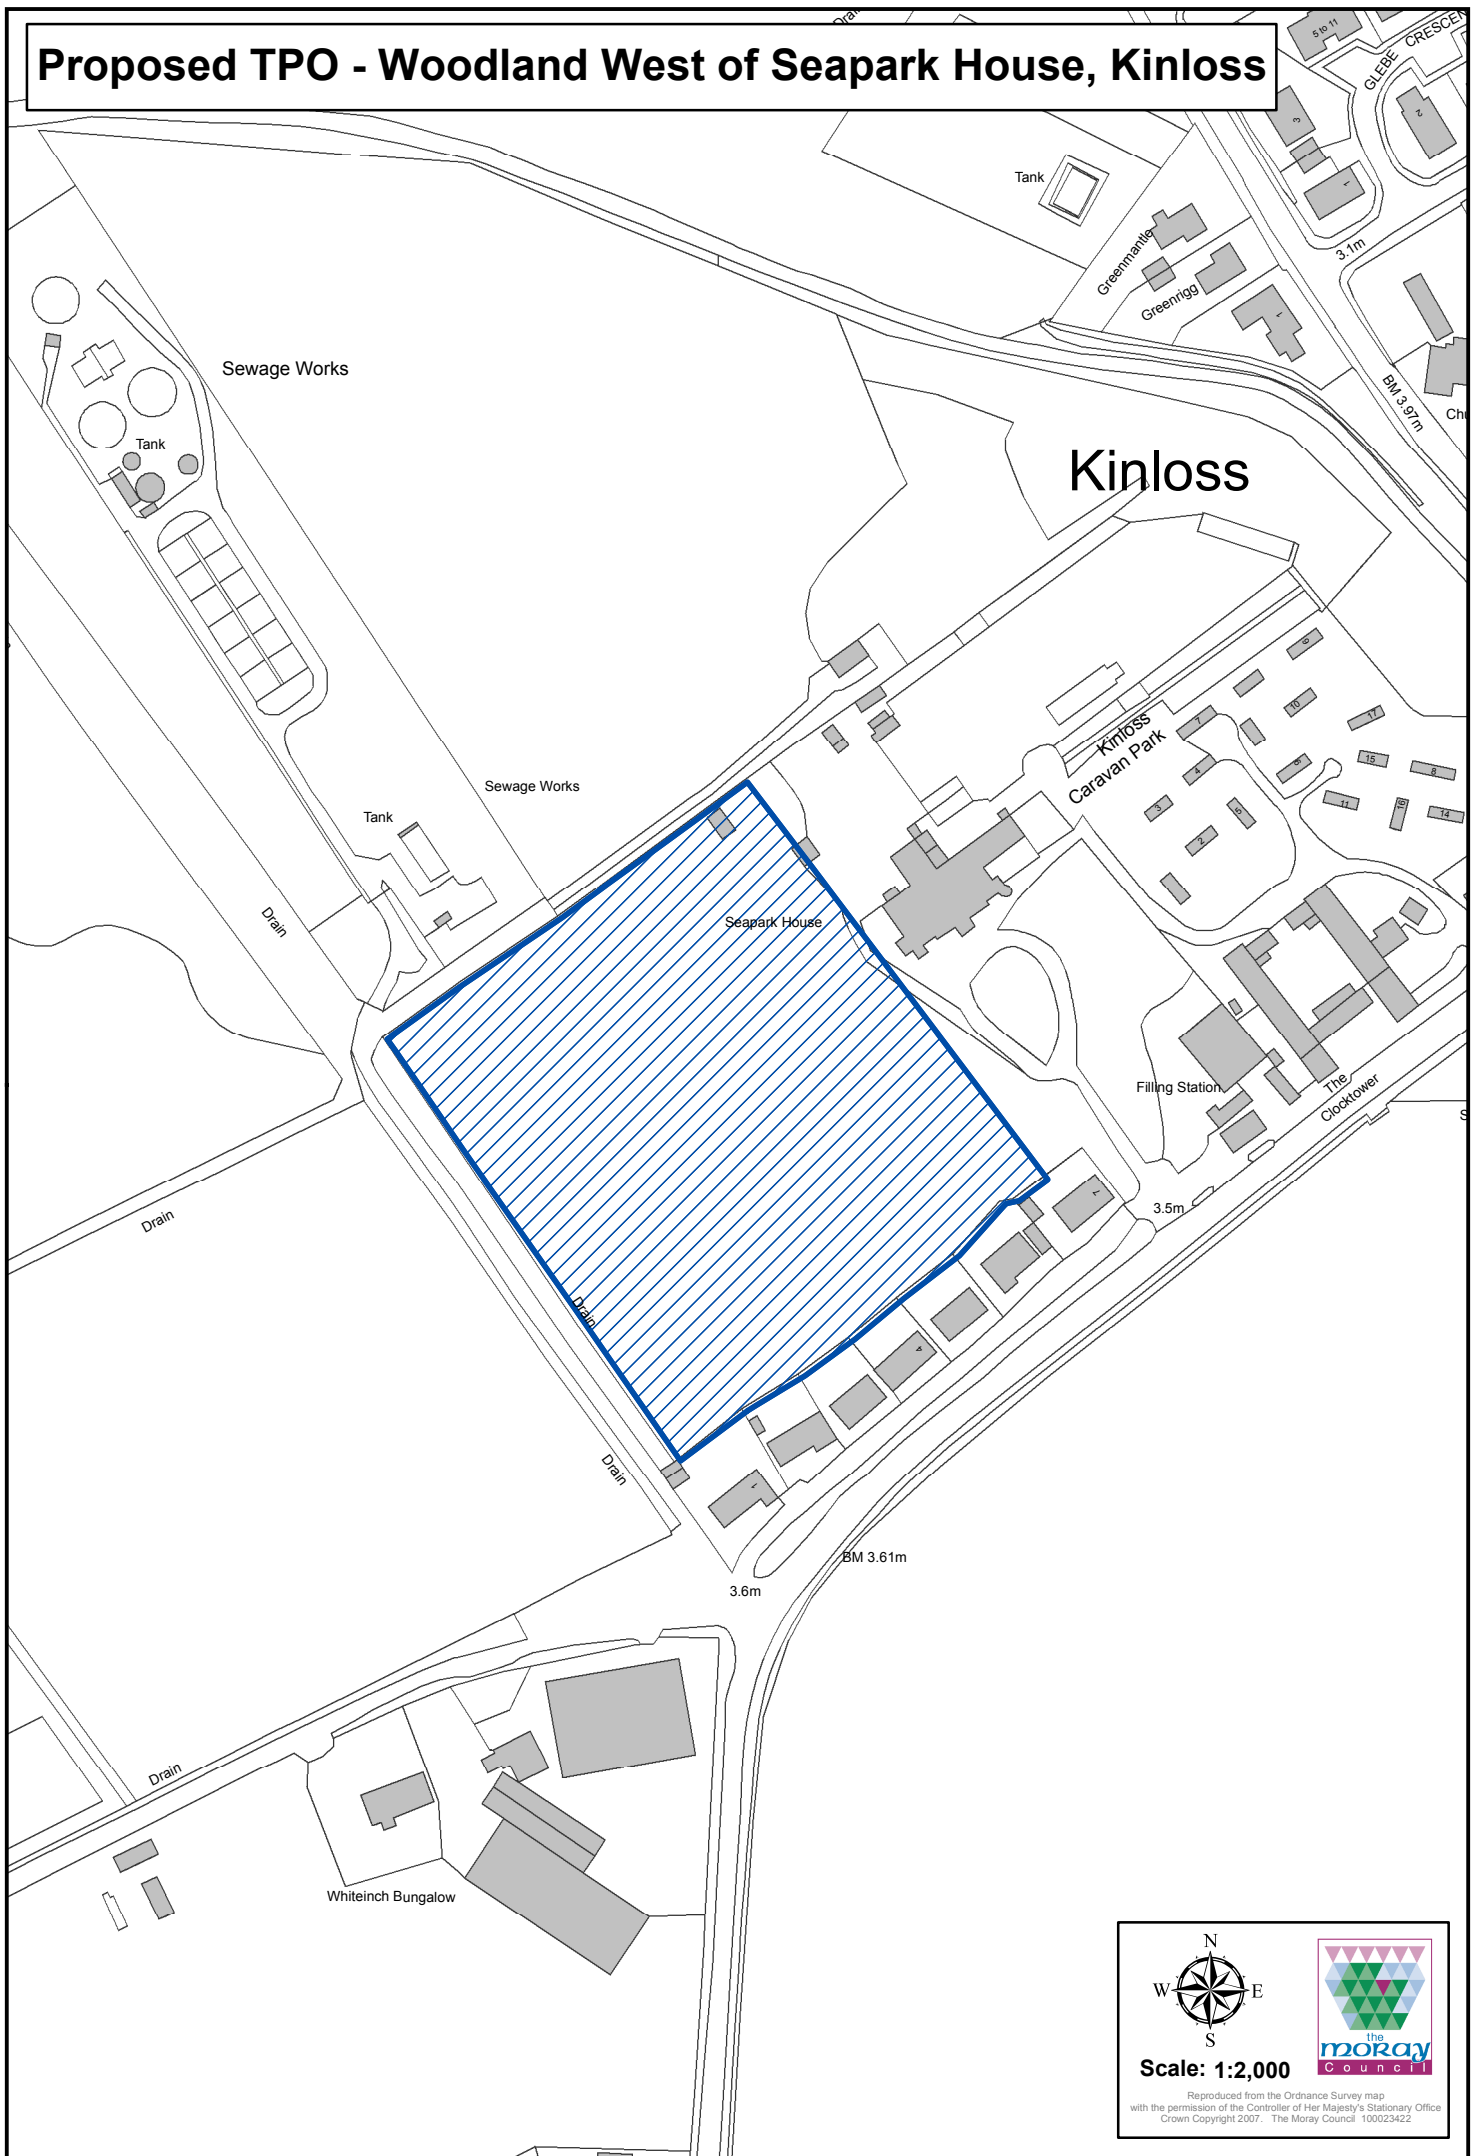


Scale: 1:2,000

Reproduced from the Ordnance Survey map with the permission of the Controller of Her Majesty's Stationary Office Crown Copyright 2007. The Moray Council 100023422