


# Proposed TPO - Damhead, Kinloss



N  
W E  
S  
**Scale: 1:2,500**  
The Moray Council  
Reproduced from the Ordnance Survey map with the permission of the Controller of Her Majesty's Stationary Office. Crown Copyright 2007. The Moray Council 100023422

# Proposed TPO - Woodland West of Seapark House, Kinloss

ITEM: 7  
PAGE: 5

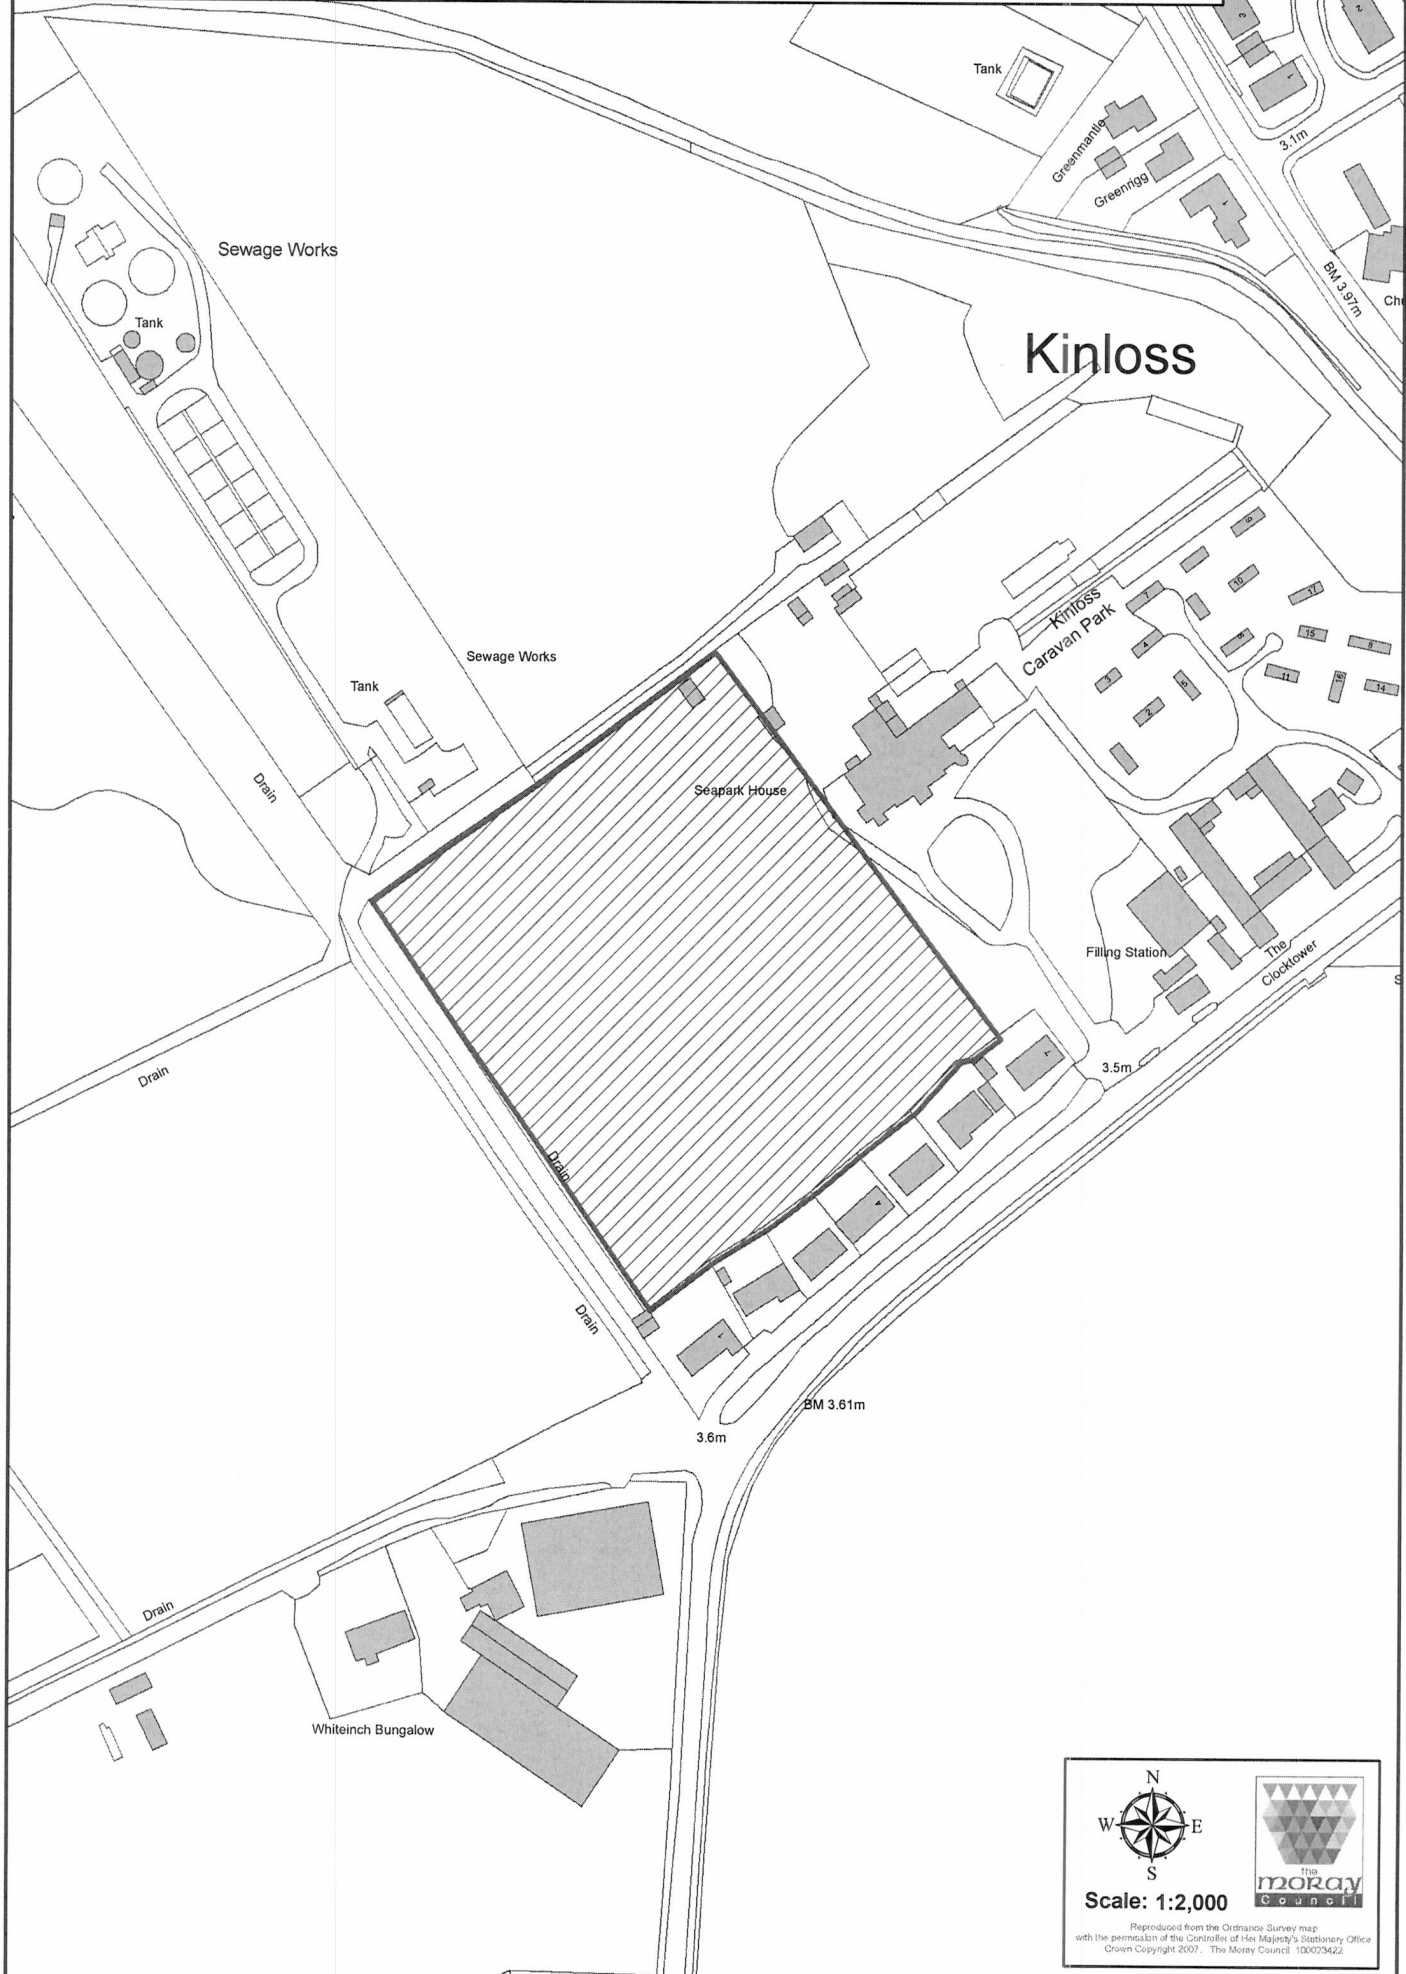

**Scale: 1:2,000**

Reproduced from the Ordnance Survey map with the permission of the Controller of Her Majesty's Stationary Office Crown Copyright 2007. The Moray Council 100073422