
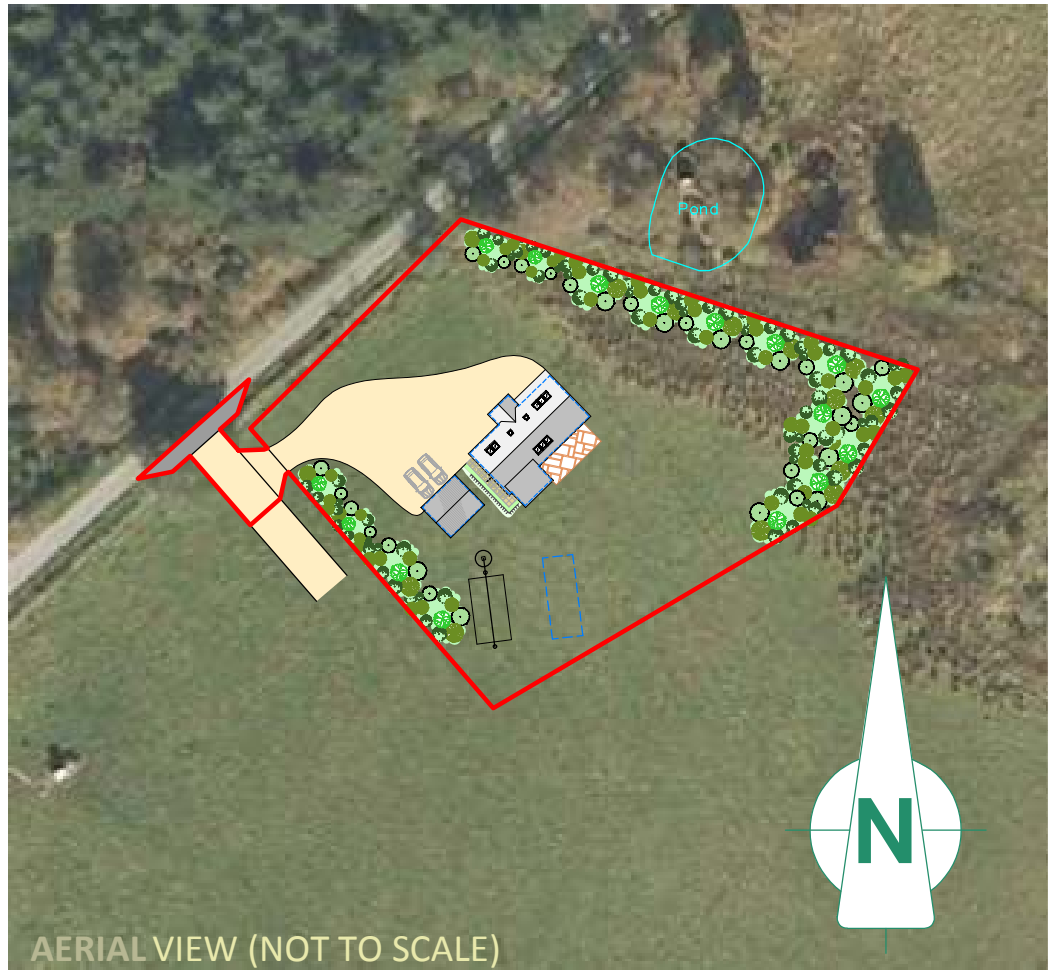
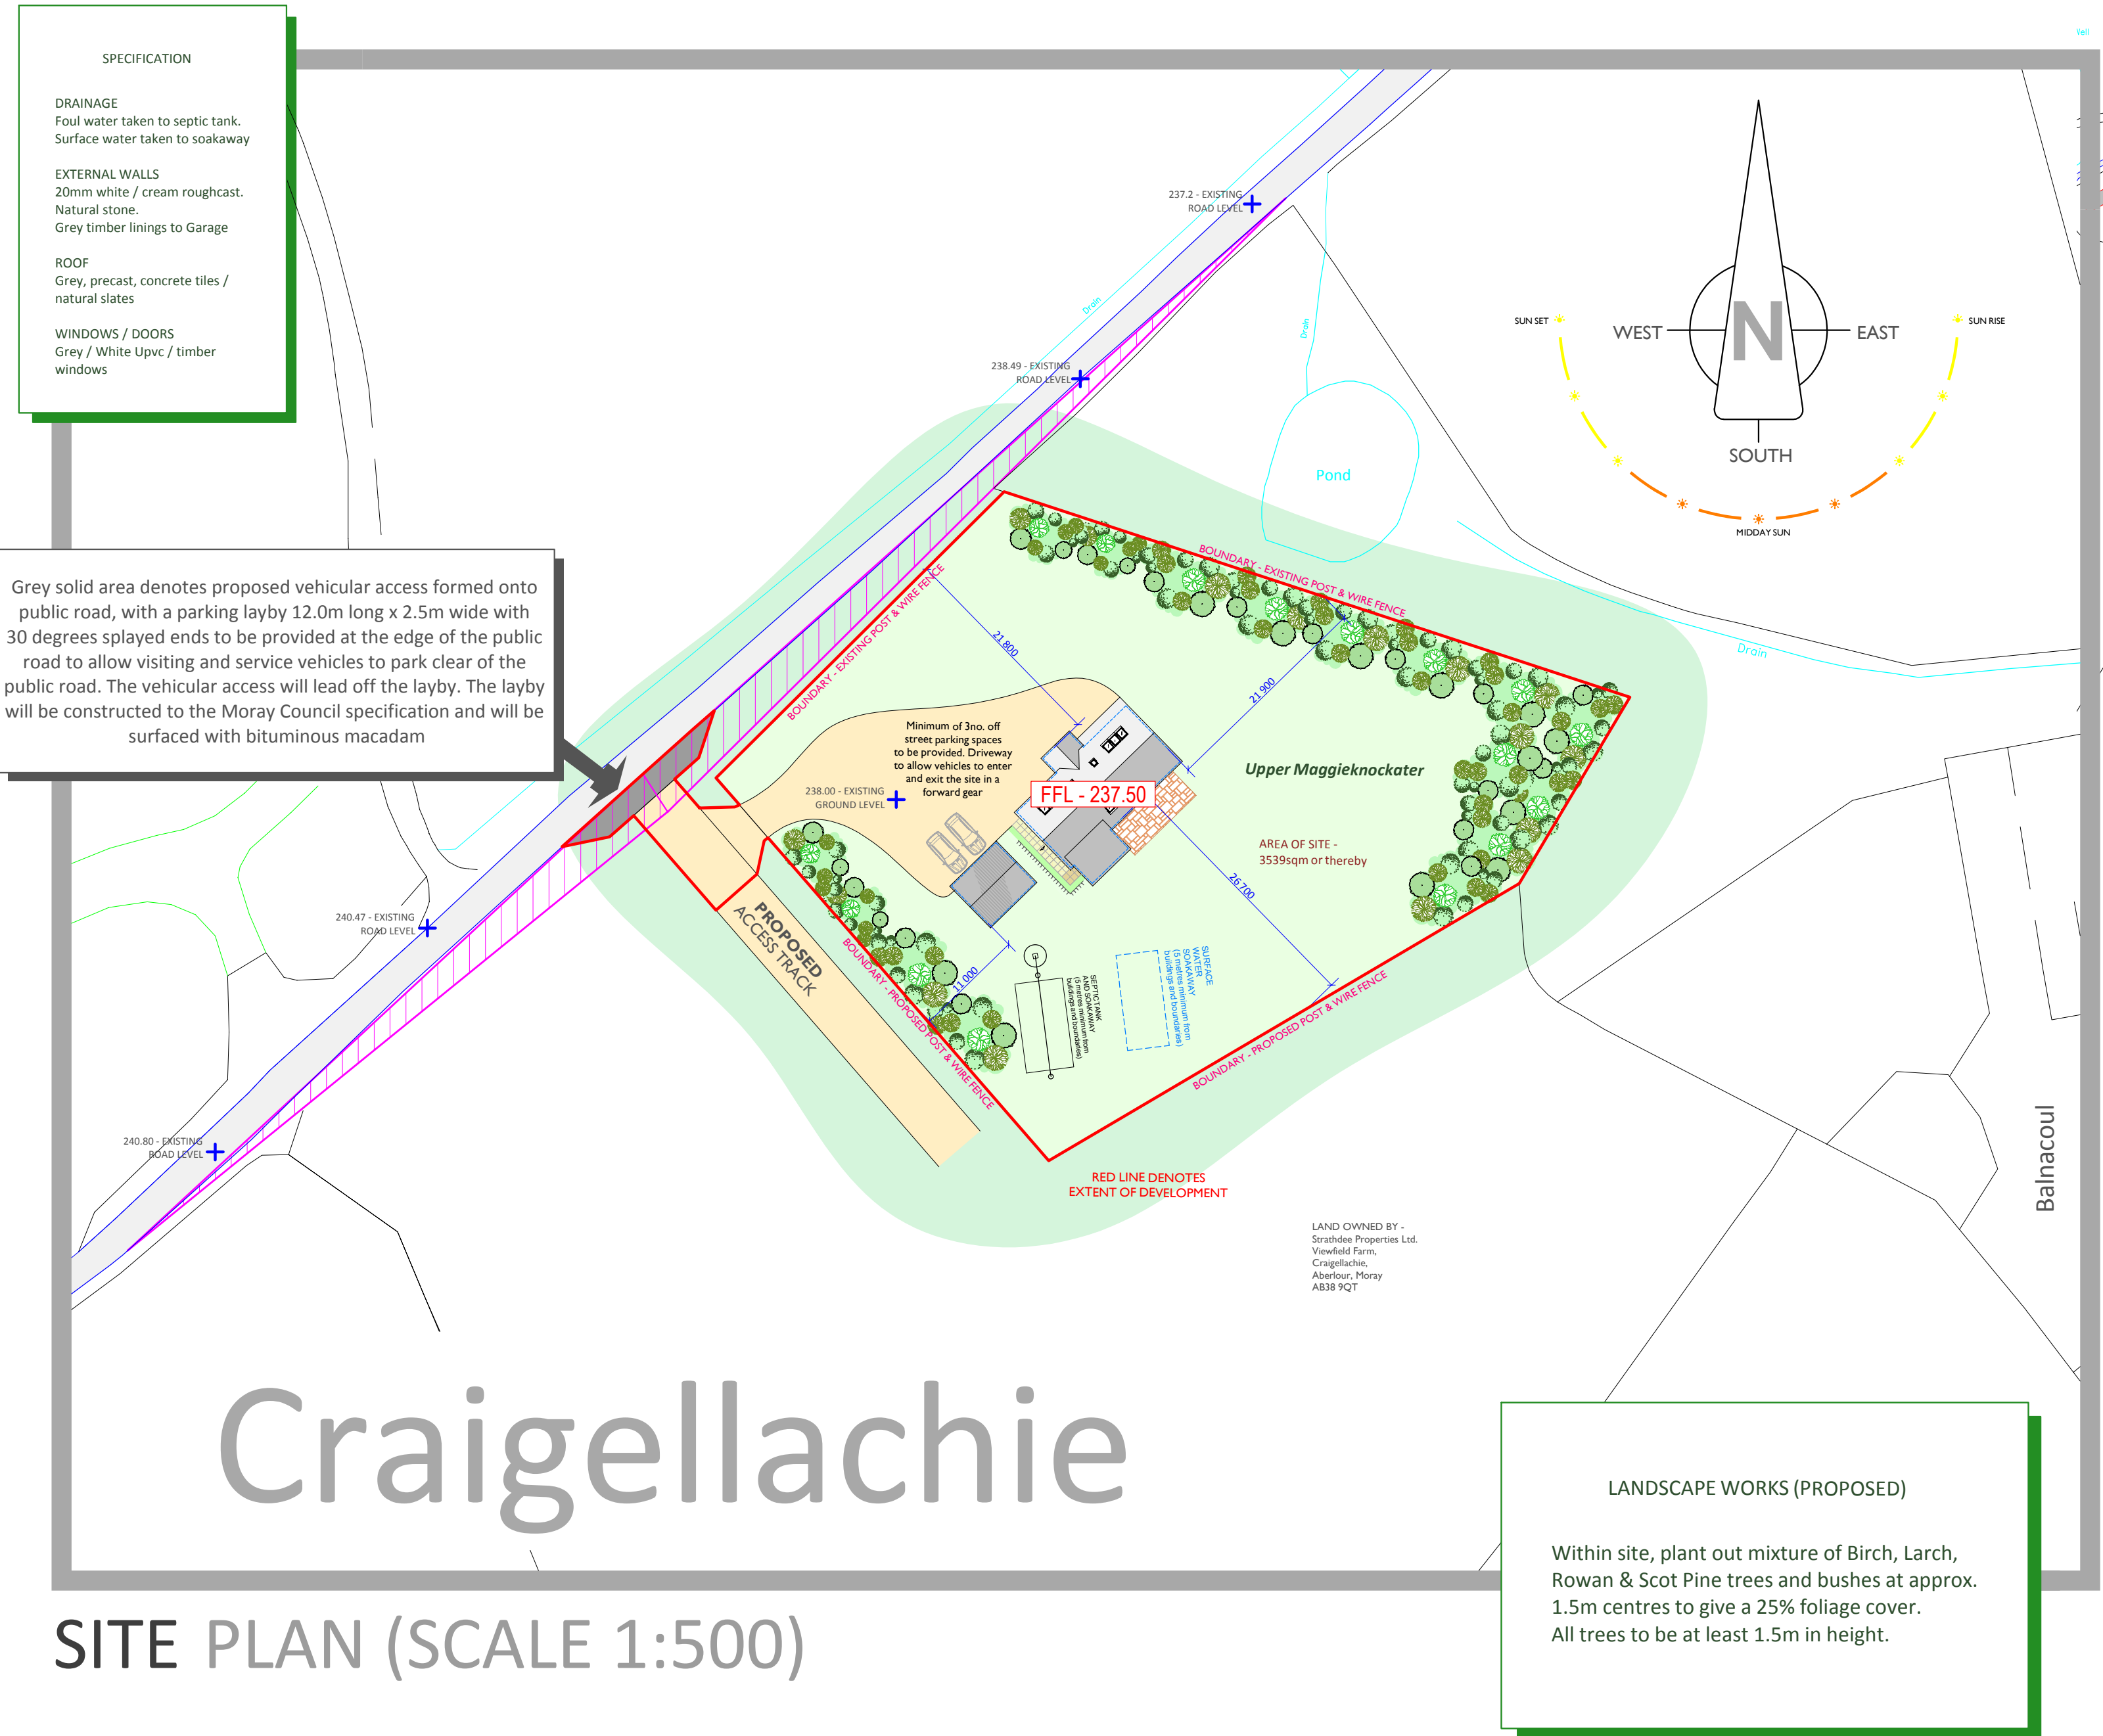
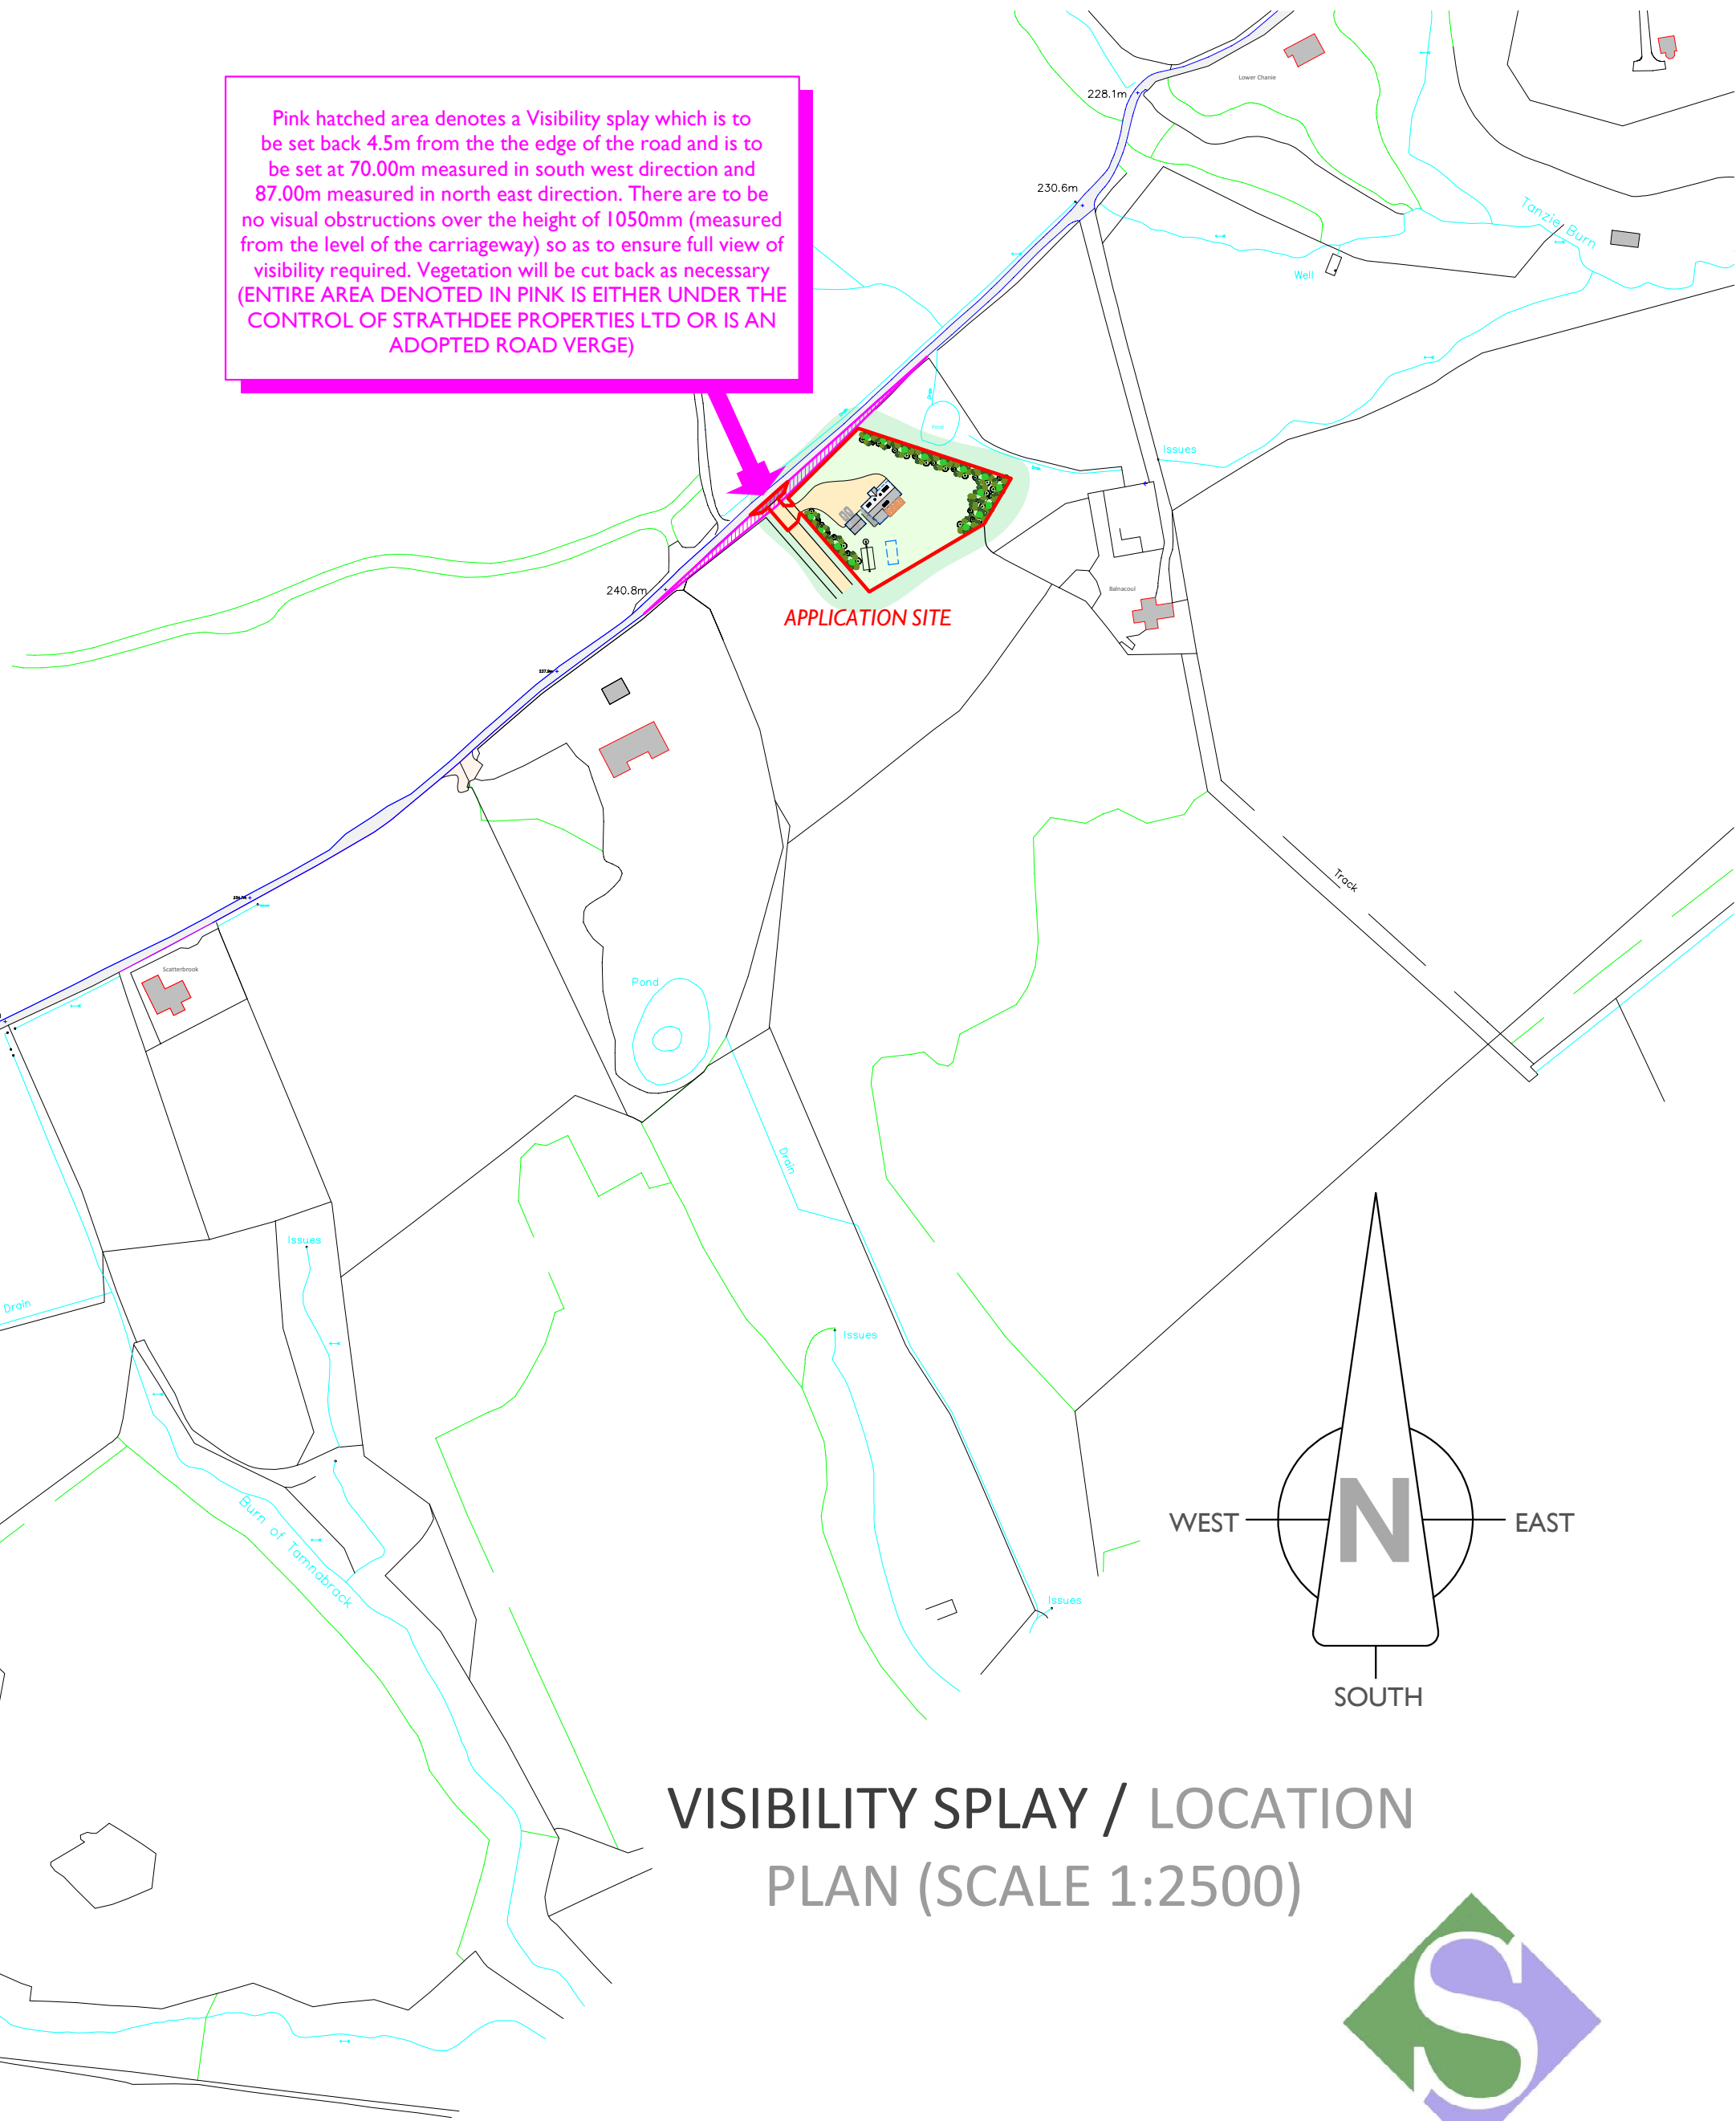


Proposed erection of dwellinghouse with detached garage  
At Upper Maggieknockater, Craigellachie, Moray For Mrs Diane Strathdee

planning drawing - site information

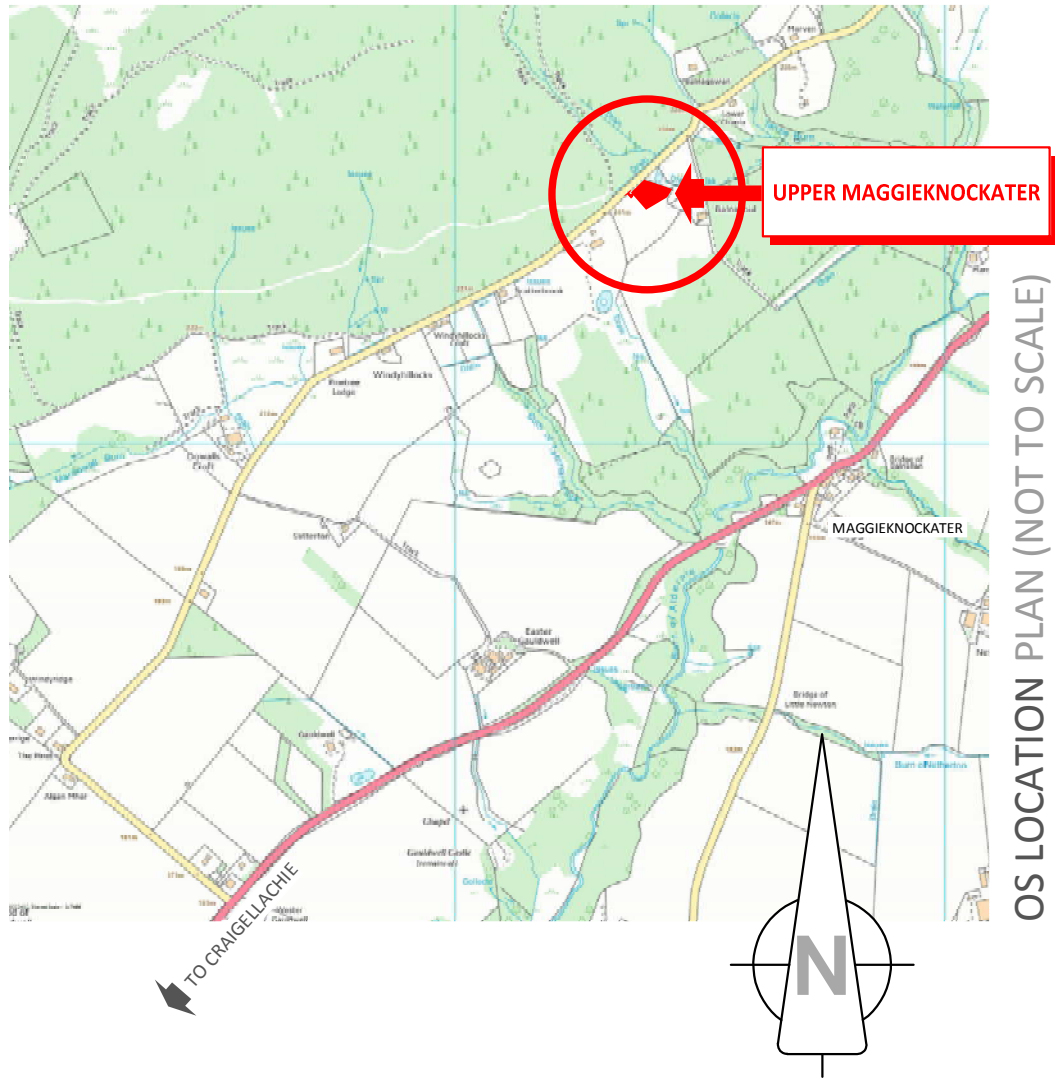

Strathdee Properties Ltd.

VIEWFIELD FARM, CRAIGELLACHIE,  
ABERLOUR, MORAY, AB38 9QT

T - (01340) 881784 F - (01340) 881783



PROJECT

Proposed erection of dwellinghouse with detached garage At Upper Maggieknockater, Craigellachie, Moray For Mrs Diane Strathdee

DRAWING DESCRIPTION

PLANNING DRAWING - SITE INFORMATION

DRAWING no.  
UPPER-MAGGIE / PLANNING / 01

DRAWN BY  
S.Reid MCAT  
Chartered Architectural Technologist

SCALE  
1:500 & AS STATED (A1)

DATE  
April 2015