

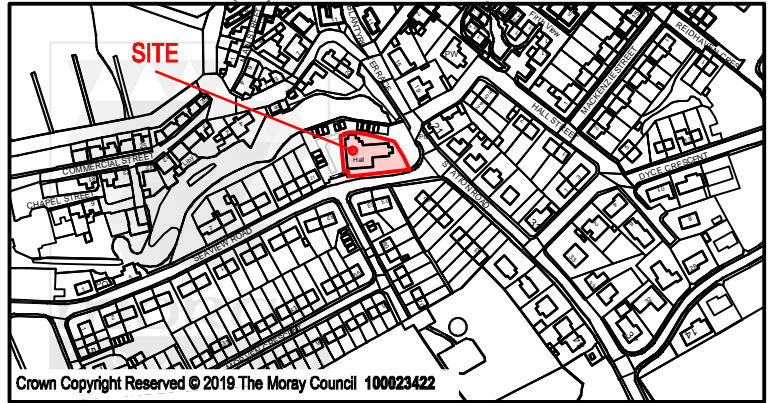


PROHIBITED FOR USE WITH PLANNING APPLICATIONS.

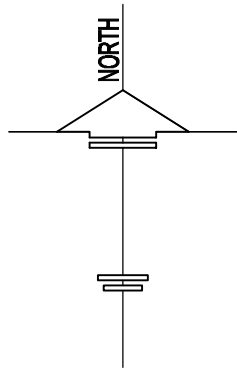

LOCATION PLAN
SCALE 1:5000

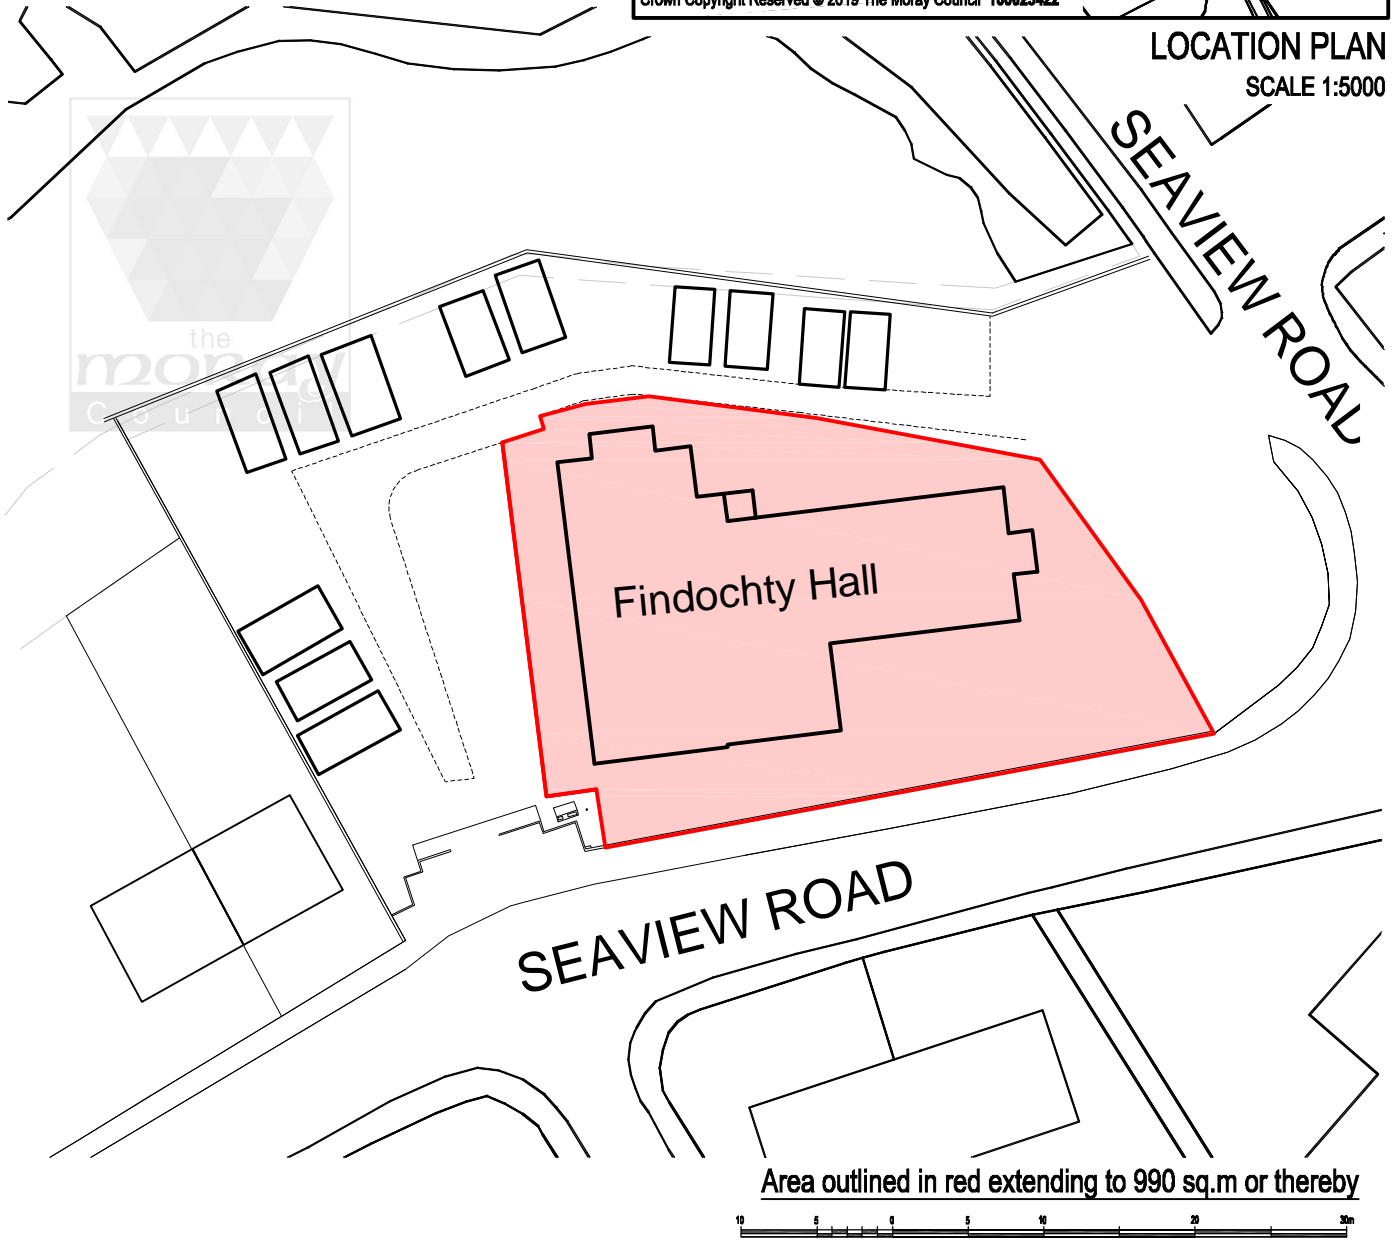

Area outlined in red extending to 990 sq.m or thereby

Drawing title **Findochty Town Hall**



Scale **1:500**

Date **Nov. 2019**

Housing & Property Services
Estates

Drawn By **CP**

Deed Pack **F110**

Reproduced from the Ordnance Survey map with the permission of the Controller of Her Majesty's Stationary Office Crown Copyright 2019. The Moray Council 100023422. Unauthorised reproduction infringes Crown Copyright and may lead to prosecution or civil proceedings.

Drawing Number **DP \ MC \ FD \ 38**

The Moray Council
Council Office, High Street, Elgin IV30 1BX
Telephone: 01343 563281