

**LEGEND :** Land to be sold coloured pink and yellow


 Grant right of access to Alice Litterer Park

 Reserved right of access over route of Speyside Way

 Reserved right of access to utilise area for bridge works

Area **(A)** = 2.094 ha or thereby

Area **(B)** = 0.233 ha or thereby

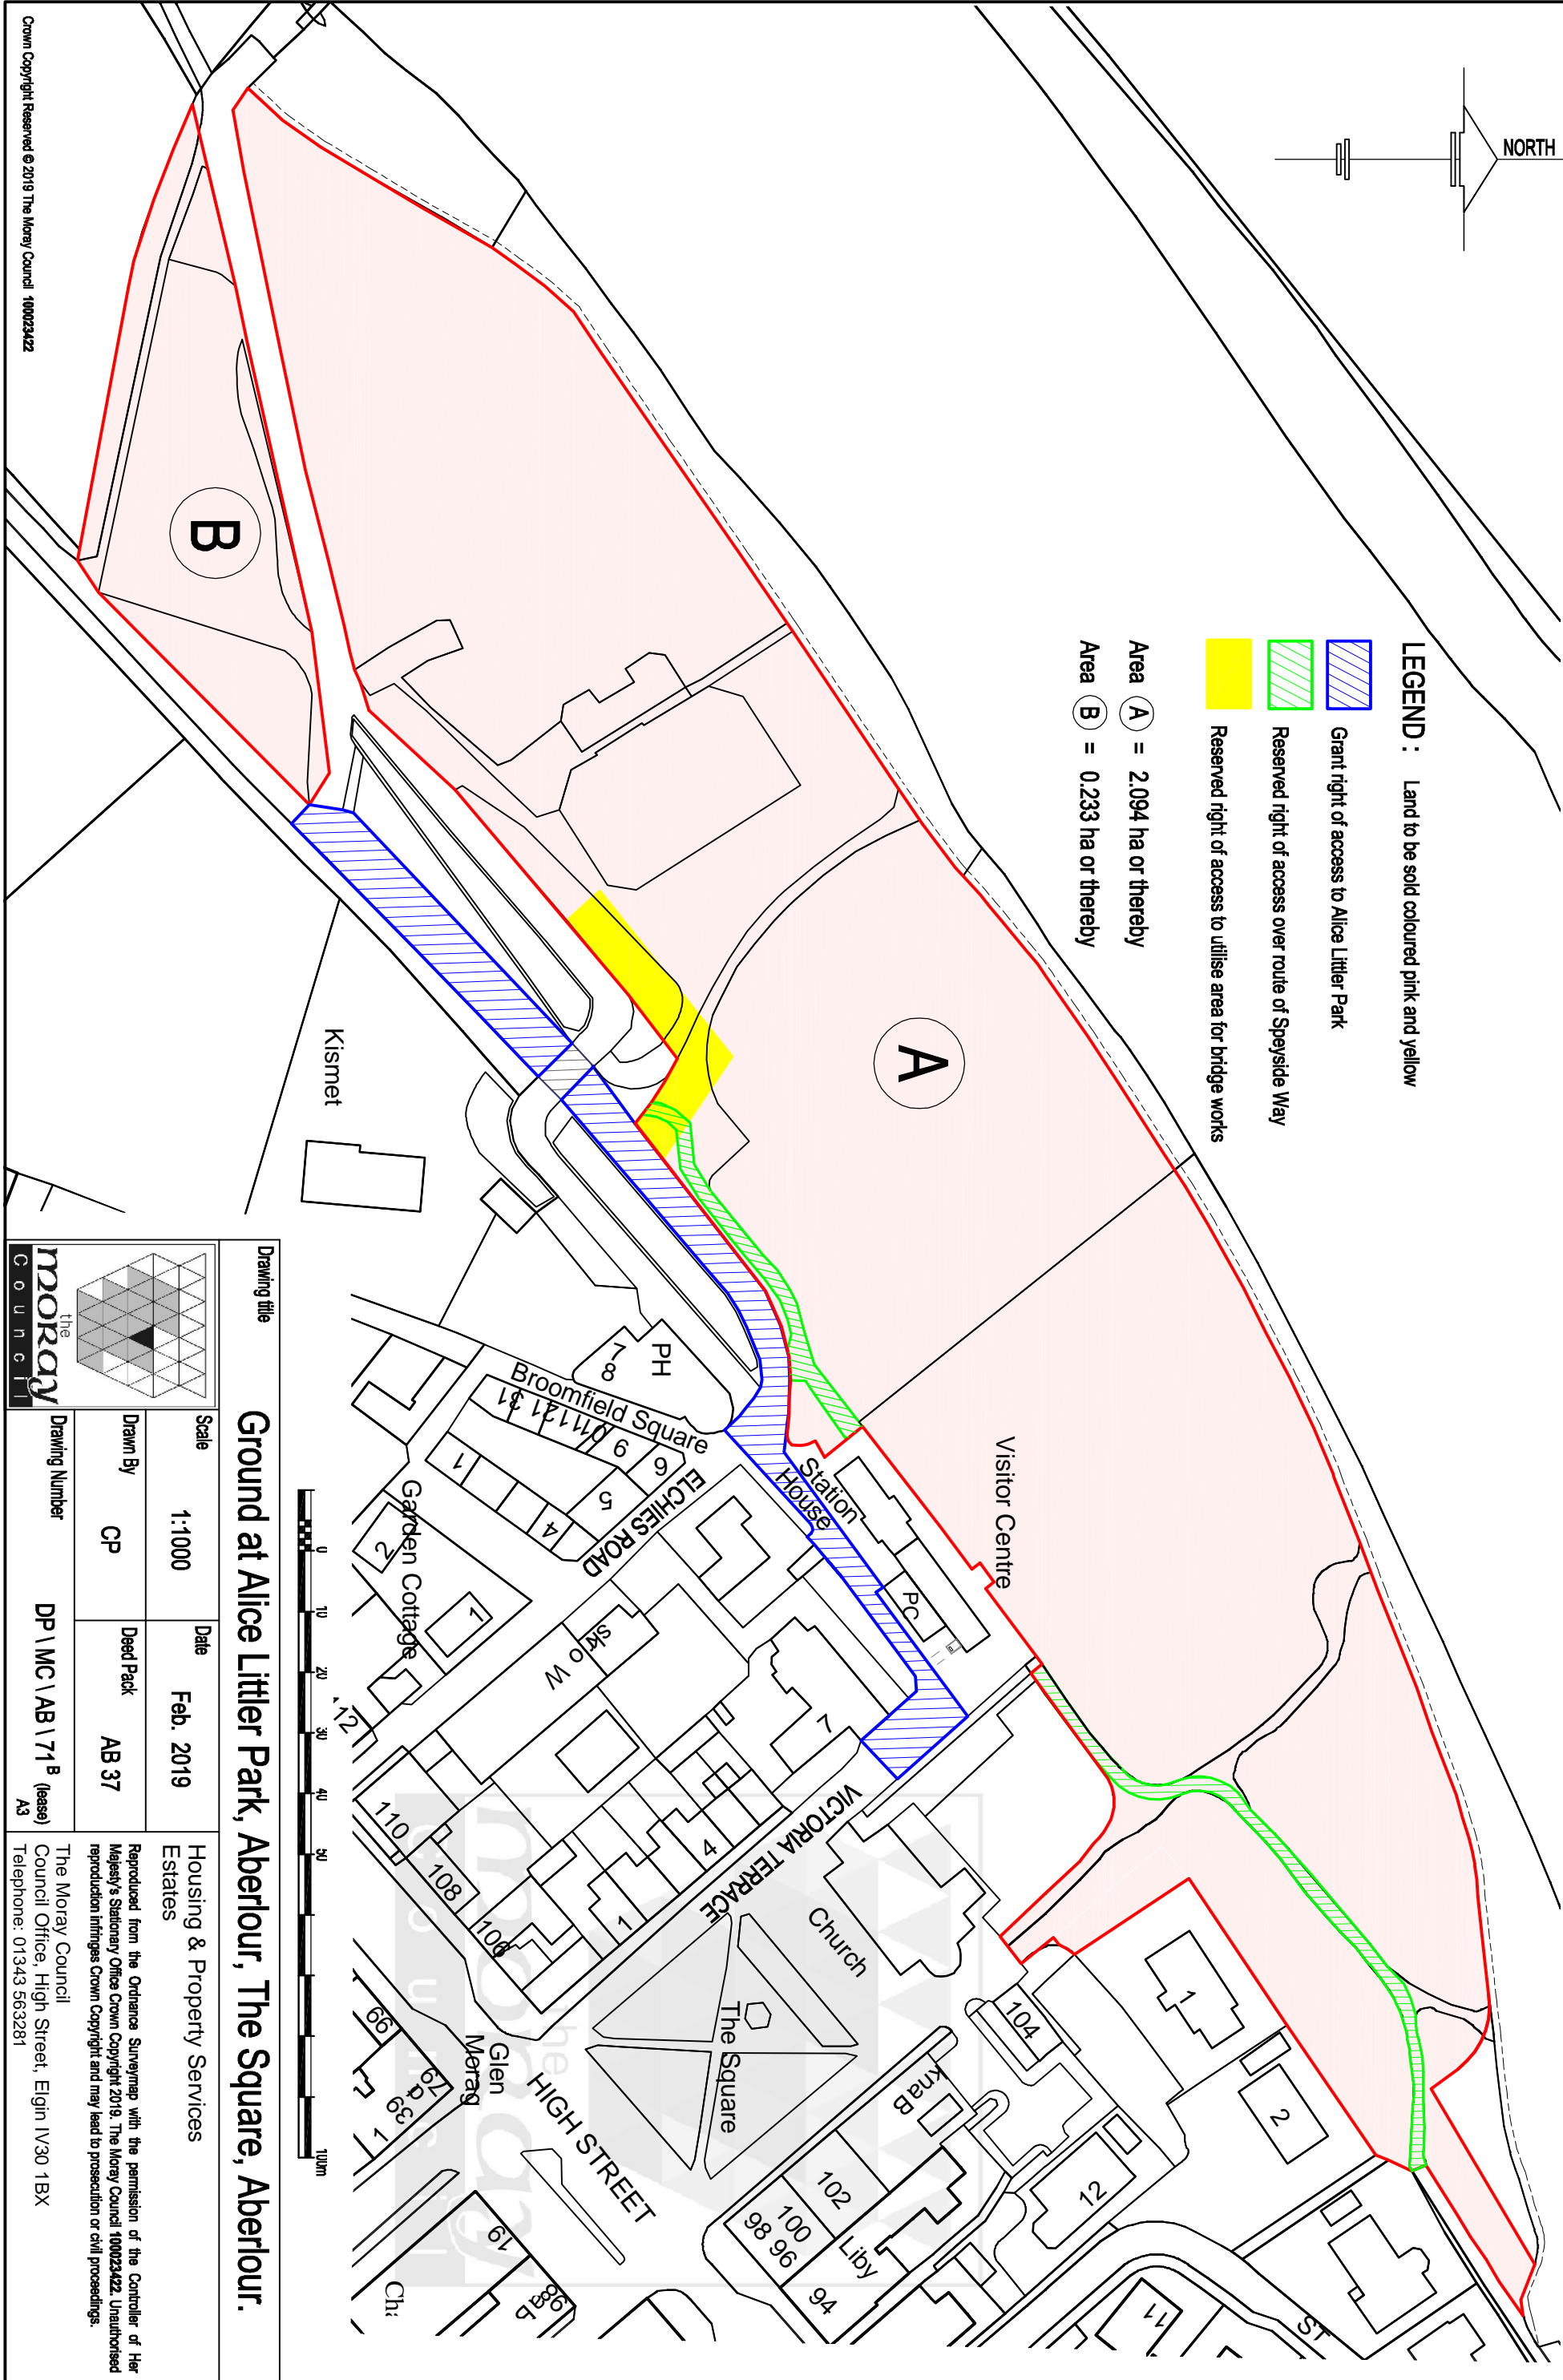

**Drawing title**

**Ground at Alice Litterer Park, Aberlour, The Square, Aberlour.**

Scale	1:1000	Date	Feb. 2019	Housing & Property Services Estates
Drawn By	CP	Deed Pack	AB 37	Reproduced from the Ordnance Survey map with the permission of the Controller of Her Majesty's Stationary Office Crown Copyright 2019. The Moray Council 100023422. Unauthorised reproduction infringes Crown Copyright and may lead to prosecution or civil proceedings.
Drawing Number	DP \ MC \ AB \ 71 <sup>B</sup> (lease)			The Moray Council Council Office, High Street, Elgin IV30 1BX Telephone: 01343 563281