



DO NOT SCALE

Millimetres

0

10

100

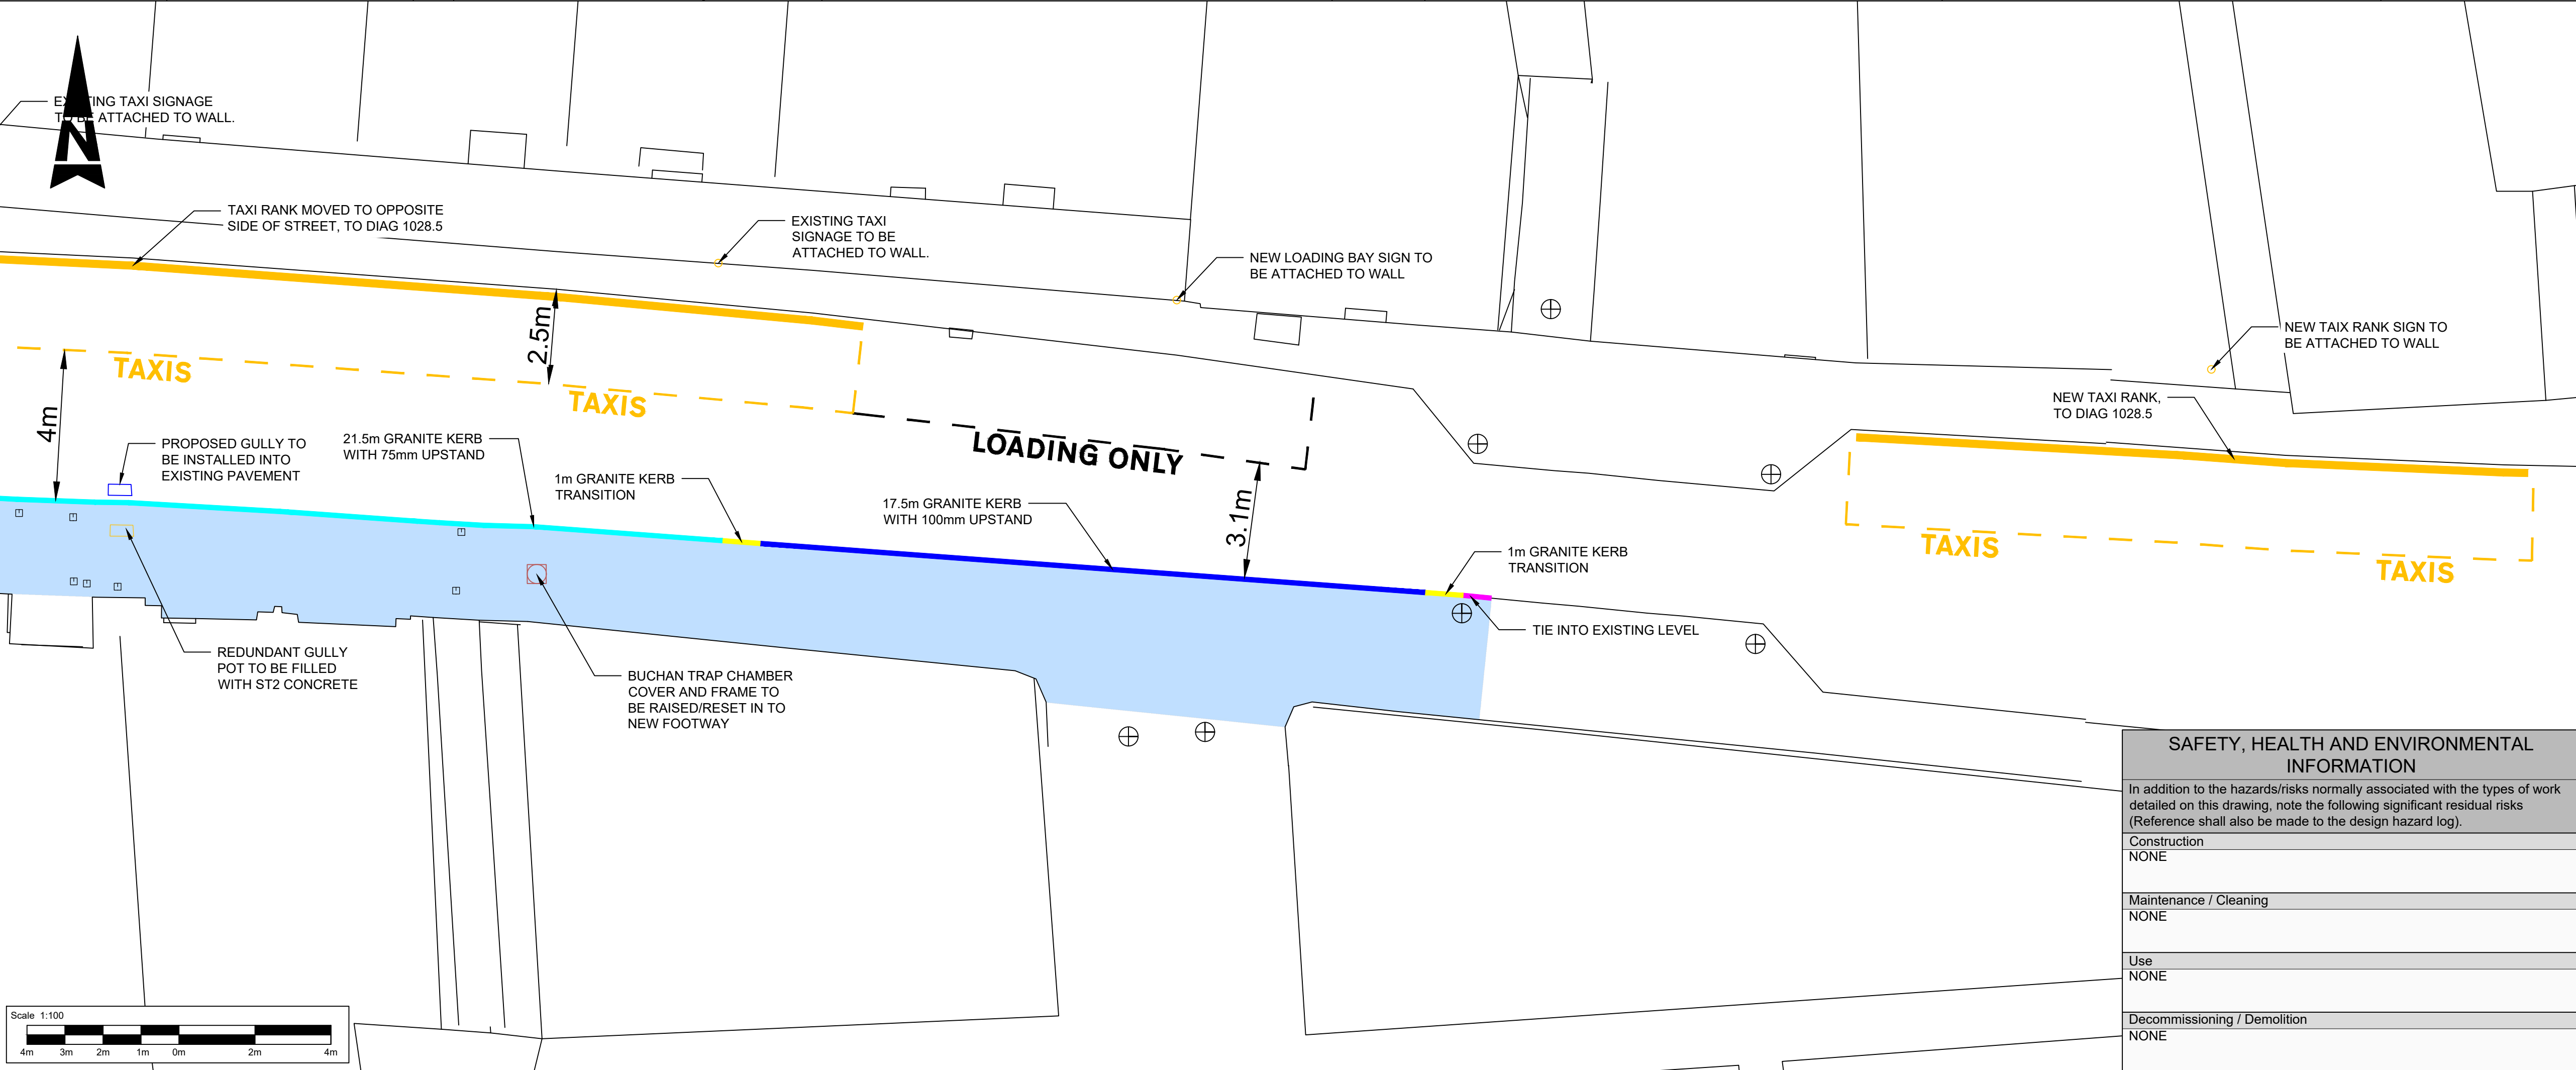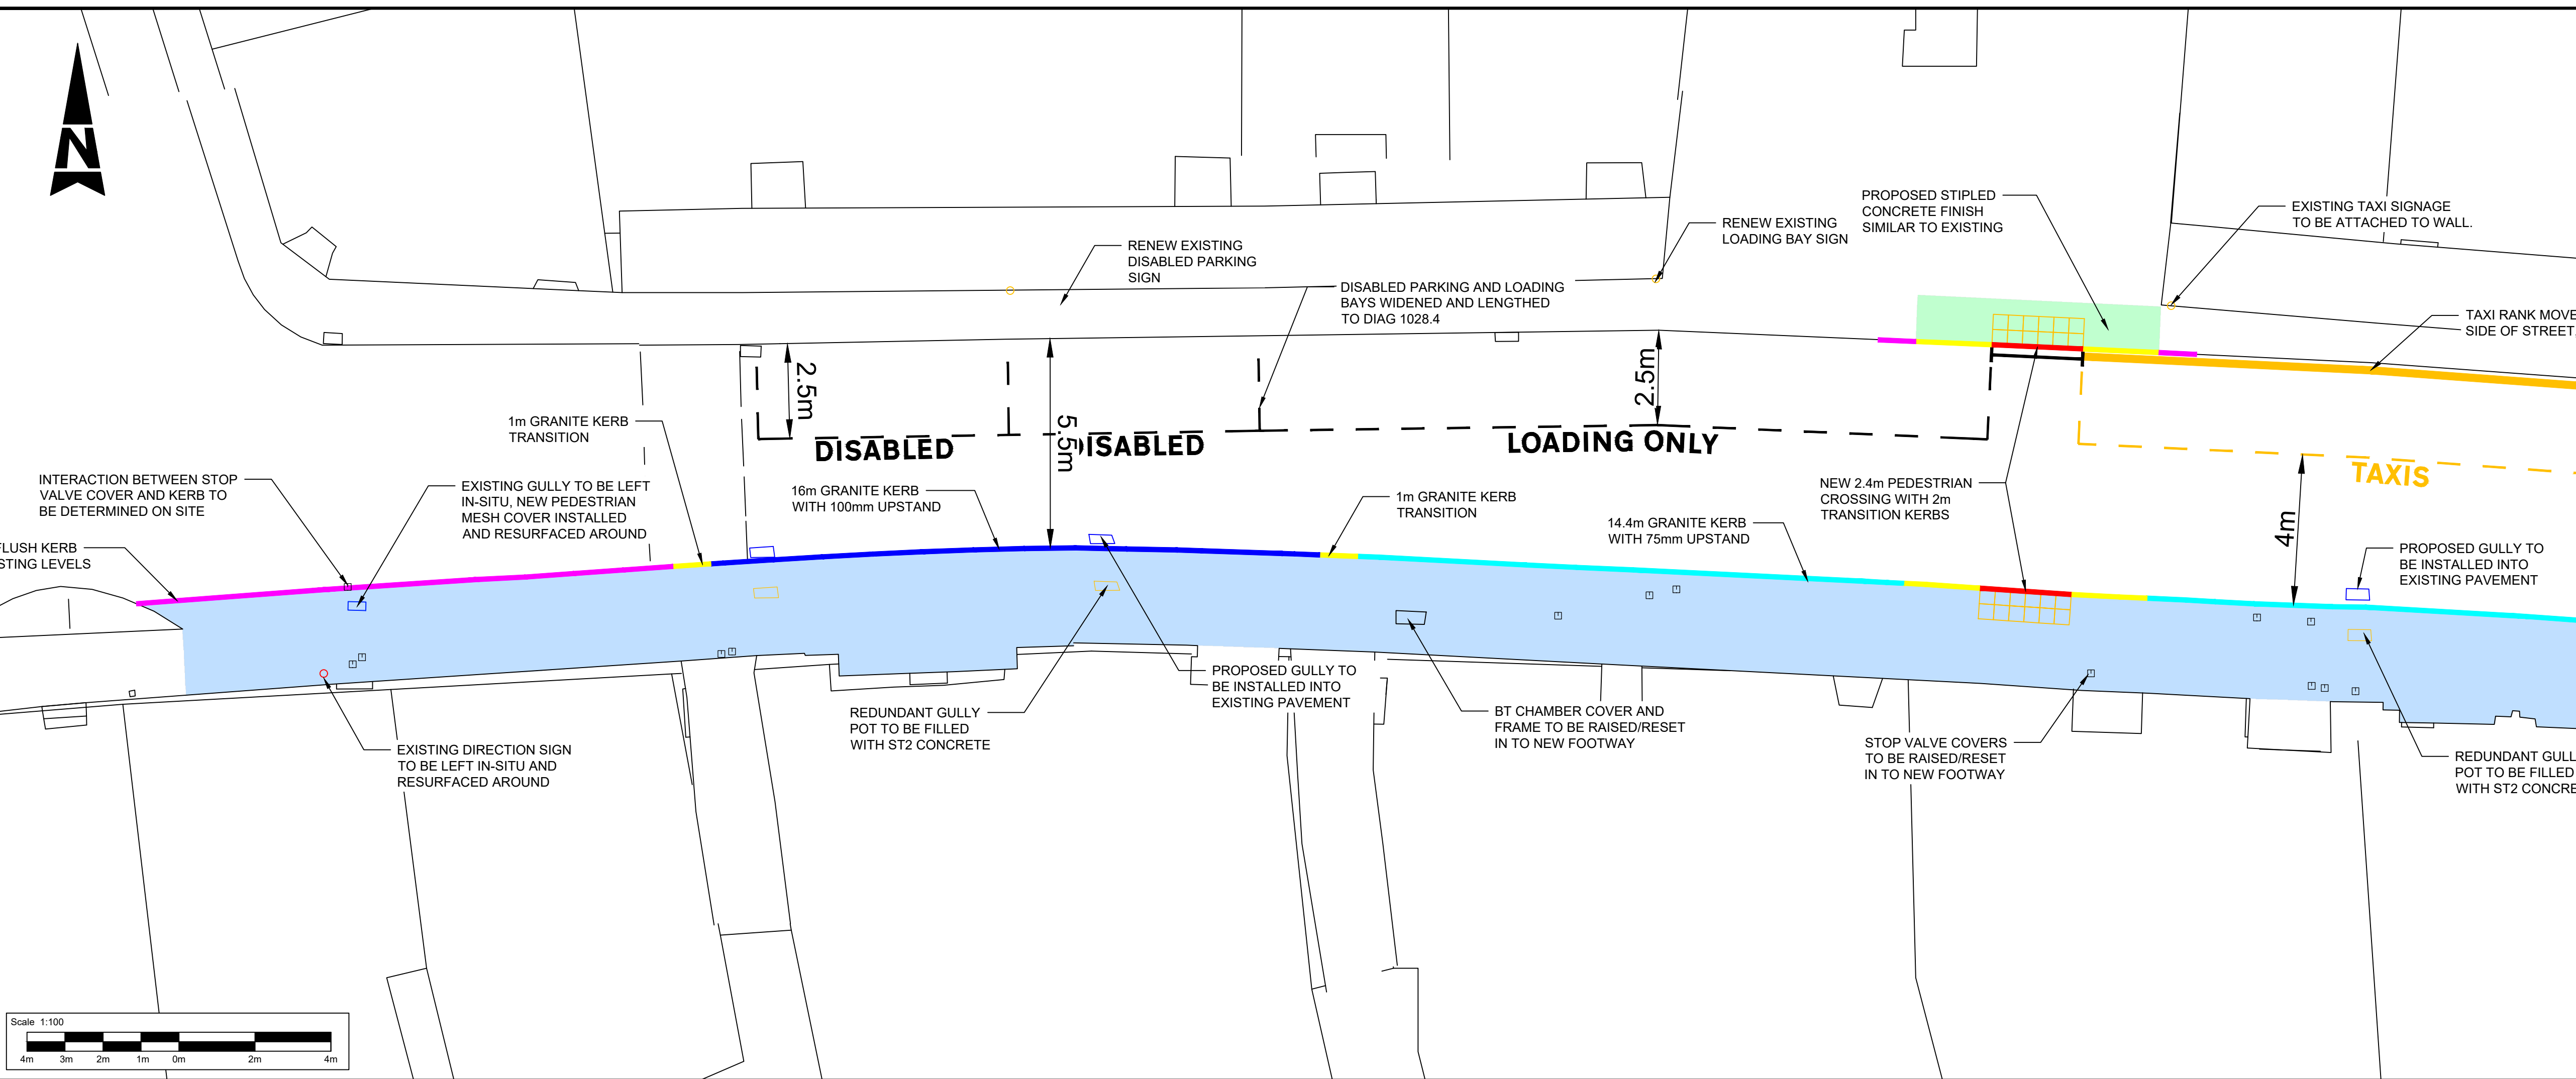

- NOTES:
1. ALL DIMENSIONS ARE IN METRES UNLESS NOTED OTHERWISE.
 2. DO NOT SCALE FROM THIS DRAWING.
 3. DESIGN IS BASED ON TOPOGRAPHICAL SURVEY CONDUCTED BY PROPERTY AND LAND SURVEYS LTD.
 4. DRAWING TO BE READ IN CONJUNCTION WITH 5213045-ATK-HSC-XX-DR-CH-000001 SITE CLEARANCE.
 5. DRAWING TO BE READ IN CONJUNCTION WITH 5213045-ATK-HGN-XX-DR-CH-000002 SETTING OUT.
 6. DRAWING TO BE READ IN CONJUNCTION WITH 5213045-ATK-HTA-XX-DR-CH-000001 VEHICLE TRACKING.
 4. REFER TO 5213045-ATK-GEN-XX-DE-CH-000001 FOR CONSTRUCTION DETAILS.
 5. EXISTING LEVELS TO BE CONFIRMED ON SITE PRIOR TO CONSTRUCTION
 6. DESIGNED IN ACCORDANCE WITH SCOTS NATIONAL ROADS DEVELOPMENT GUIDE, TRANSPORT SCOTLAND ROADS FOR ALL AND MORAY COUNCIL DESIGN STANDARDS.
 7. ALL TRAFFIC SIGNS AND ROAD MARKINGS MUST BE INSTALLED AS PER TRAFFIC SIGN MANUAL.
 8. ALL TRAFFIC SIGNS AND ROAD MARKINGS TO BE IN ACCORDANCE WITH THE TRAFFIC SIGNS REGULATIONS AND GENERAL GUIDANCE 2016.
 9. ALL ROAD MARKINGS SHALL BE EXTRUDED THERMOPLASTIC MATERIAL.
 10. ALL STREET FURNITURE, UTILITIES APPARATUS AND DRAINAGE HAS BEEN SHOWN INDICATIVELY. CONTRACTOR TO CONFIRM LOCATION ON SITE PRIOR TO THE WORKS.

- KEY
- ⊕ EXISTING BOLLARD
 - RELOCATED SIGNAGE
 - RELOCATED GULLY
 - RESET COVER AND FRAME
 - YELLOW PED. CROSSING TACTILES
 - EXISTING KERB
 - GRANITE KERB 75mm UPSTAND
 - GRANITE KERB 100mm UPSTAND
 - GRANITE TRANSITION KERB
 - GRANITE BULLNOSE KERB
 - YELLOW ROAD MARKINGS
 - WHITE ROAD MARKINGS
 - FOOTWAY TO BE REGRADED/RESURFACED TO BITUMIN SURFACE DETAIL
 - FOOTWAY TO BE REGRADED/RESURFACED TO CONCRETE SURFACE DETAIL

DRAFT

Description						
Status	Revision	Drawn	Checked	Reviewed	Authorised	Issue Date
Description						
Status	Revision	Drawn	Checked	Reviewed	Authorised	Issue Date
Drawing Suitability						Status
FOR COMMENT						



SNC-LAVALIN
ATKINS

Member of the SNC-Lavalin Group
Copyright © SNC Lavalin (2022)

2 Atlantic Square
York Street
Glasgow
Scotland
G2 8JQ

Tel: +44 (0)141 220 2000
Fax: +44 (0)141 220 2001
www.atkinsglobal.com

Client

MORAY COUNCIL

Project Title

ELGIN HIGH STREET
FOOTWAY WIDENING

Drawing Title

PROPOSED DESIGN

Drawing Title									
PROPOSED DESIGN									
Drawing Number									
Project		Originator		Volume					
5213045		- ATK		- HGN		-			
XX		- DR		- CH		- 000001			
Location		Type		Role		Number			
Original Size:		A1		Scale: AS SHOWN		Project Ref. No:		5213045	
Sheet:		1 of 1		Rev:		C01			