

- DO NOT SCALE FROM THIS DRAWING. USE ONLY PRINTED DIMENSIONS.
- TOPOGRAPHICAL SURVEY COMPLETED BY MALCOLM HUGHES LAND SURVEYORS DATED AUGUST 2022.
- DRAWING TO BE PRINTED IN COLOUR FOR CLARITY.

LEGEND

- EXISTING FOOTWAY
- EXISTING PAVED AREA/SPLITTER ISLANDS TO BE BROKEN OUT
- ROUNDABOUT CENTRAL ISLAND
- ROUNDABOUT OVERRUN STRIP
- PROPOSED SPLITTER ISLAND/REFUGE ISLAND
- PROPOSED FOOTWAY WIDENING
- CARRIAGEWAY
- TACTILE PAVING
- EXISTING CYCLE LANES
- PROPOSED PARKING LANE

DG	DG	DMct	2022.10.14
Dwn.	Dsgn.	Chkd.	YYYY.MM.DD

Issue Status

**PRELIMINARY**

This document is suitable only for the purpose noted above. Use of this document for any other purpose is not permitted.

Client/Project Logo



Client/Project  
**MORAY COUNCIL**  
 CYCLING, WALKING AND SAFER ROUTES



ST CATHERINE'S ROUNDABOUT

FORRES

Title

GENERAL ARRANGEMENT OPTION 1

Project No. 332010758	Scale 1:250
Revision P0.1	Drawing No. 10758-STN-00-SC-DR-D-0001

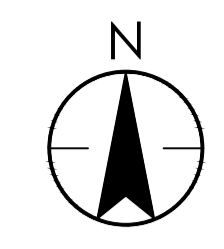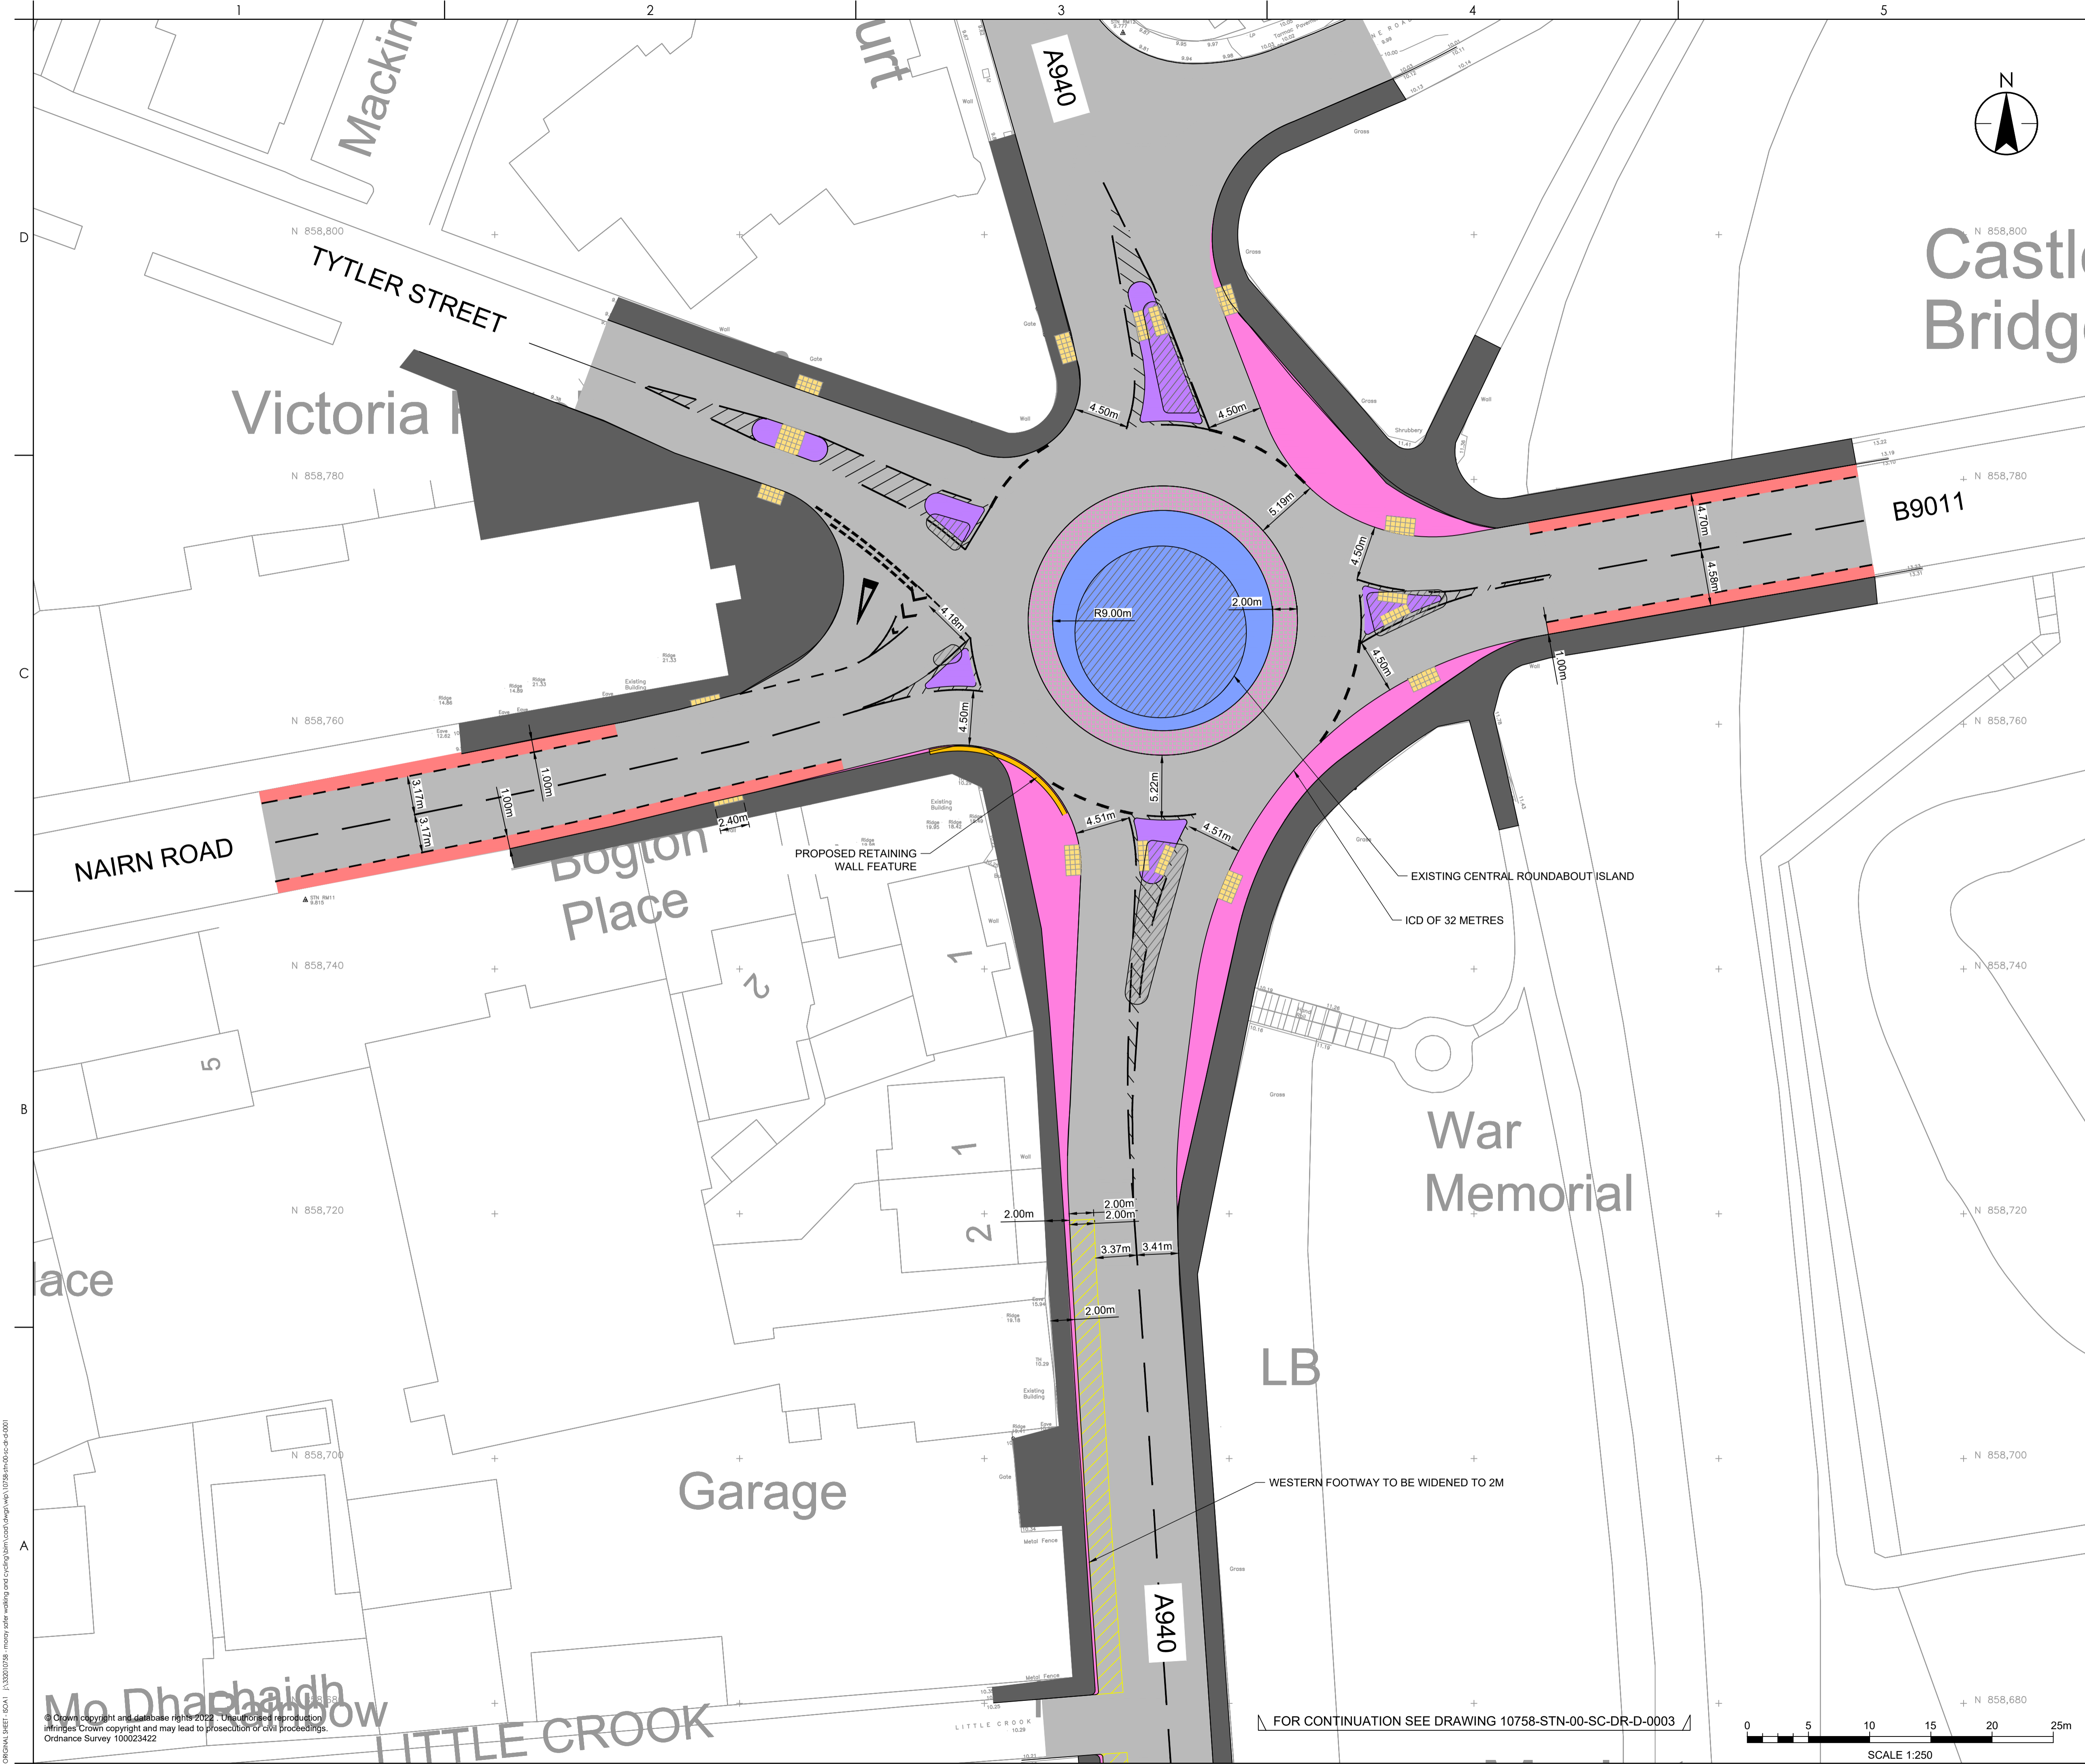

FOR CONTINUATION SEE DRAWING 10758-STN-00-SC-DR-D-0003

Project: 14.10.2022/2022.10.14 10:44:15 AM by: m.hughes, C:\Users\m.hughes\Documents\10758-STN-00-SC-DR-D-0001.dwg  
 Plot Date: 2022.10.14 10:44:15 AM by: m.hughes, C:\Users\m.hughes\Documents\10758-STN-00-SC-DR-D-0001.dwg  
 © Crown copyright and database rights 2022. Unauthorised reproduction infringes Crown copyright and may lead to prosecution or civil proceedings.  
 Ordnance Survey 100023422