

LOCATION

1:2000

CS	BR	DMcL	2022.10.07
Dwn.	Dsgn.	Chkd.	YYYY.MM.DD

Issue Status

PRELIMINARY

This document is suitable only for the purpose noted above. Use of this document for any other purpose is not permitted.

Client/Project Logo



Client/Project
MORAY COUNCIL
CYCLING, WALKING AND SAFER ROUTES


ST LEONARDS

Title
GENERAL ARRANGEMENT OPTION 3

ST LEONARDS

Project No. 332010758 Scale AS SHOWN

Revision P0.1 Drawing No. 10758-STN-00-SL-DR-D-0003

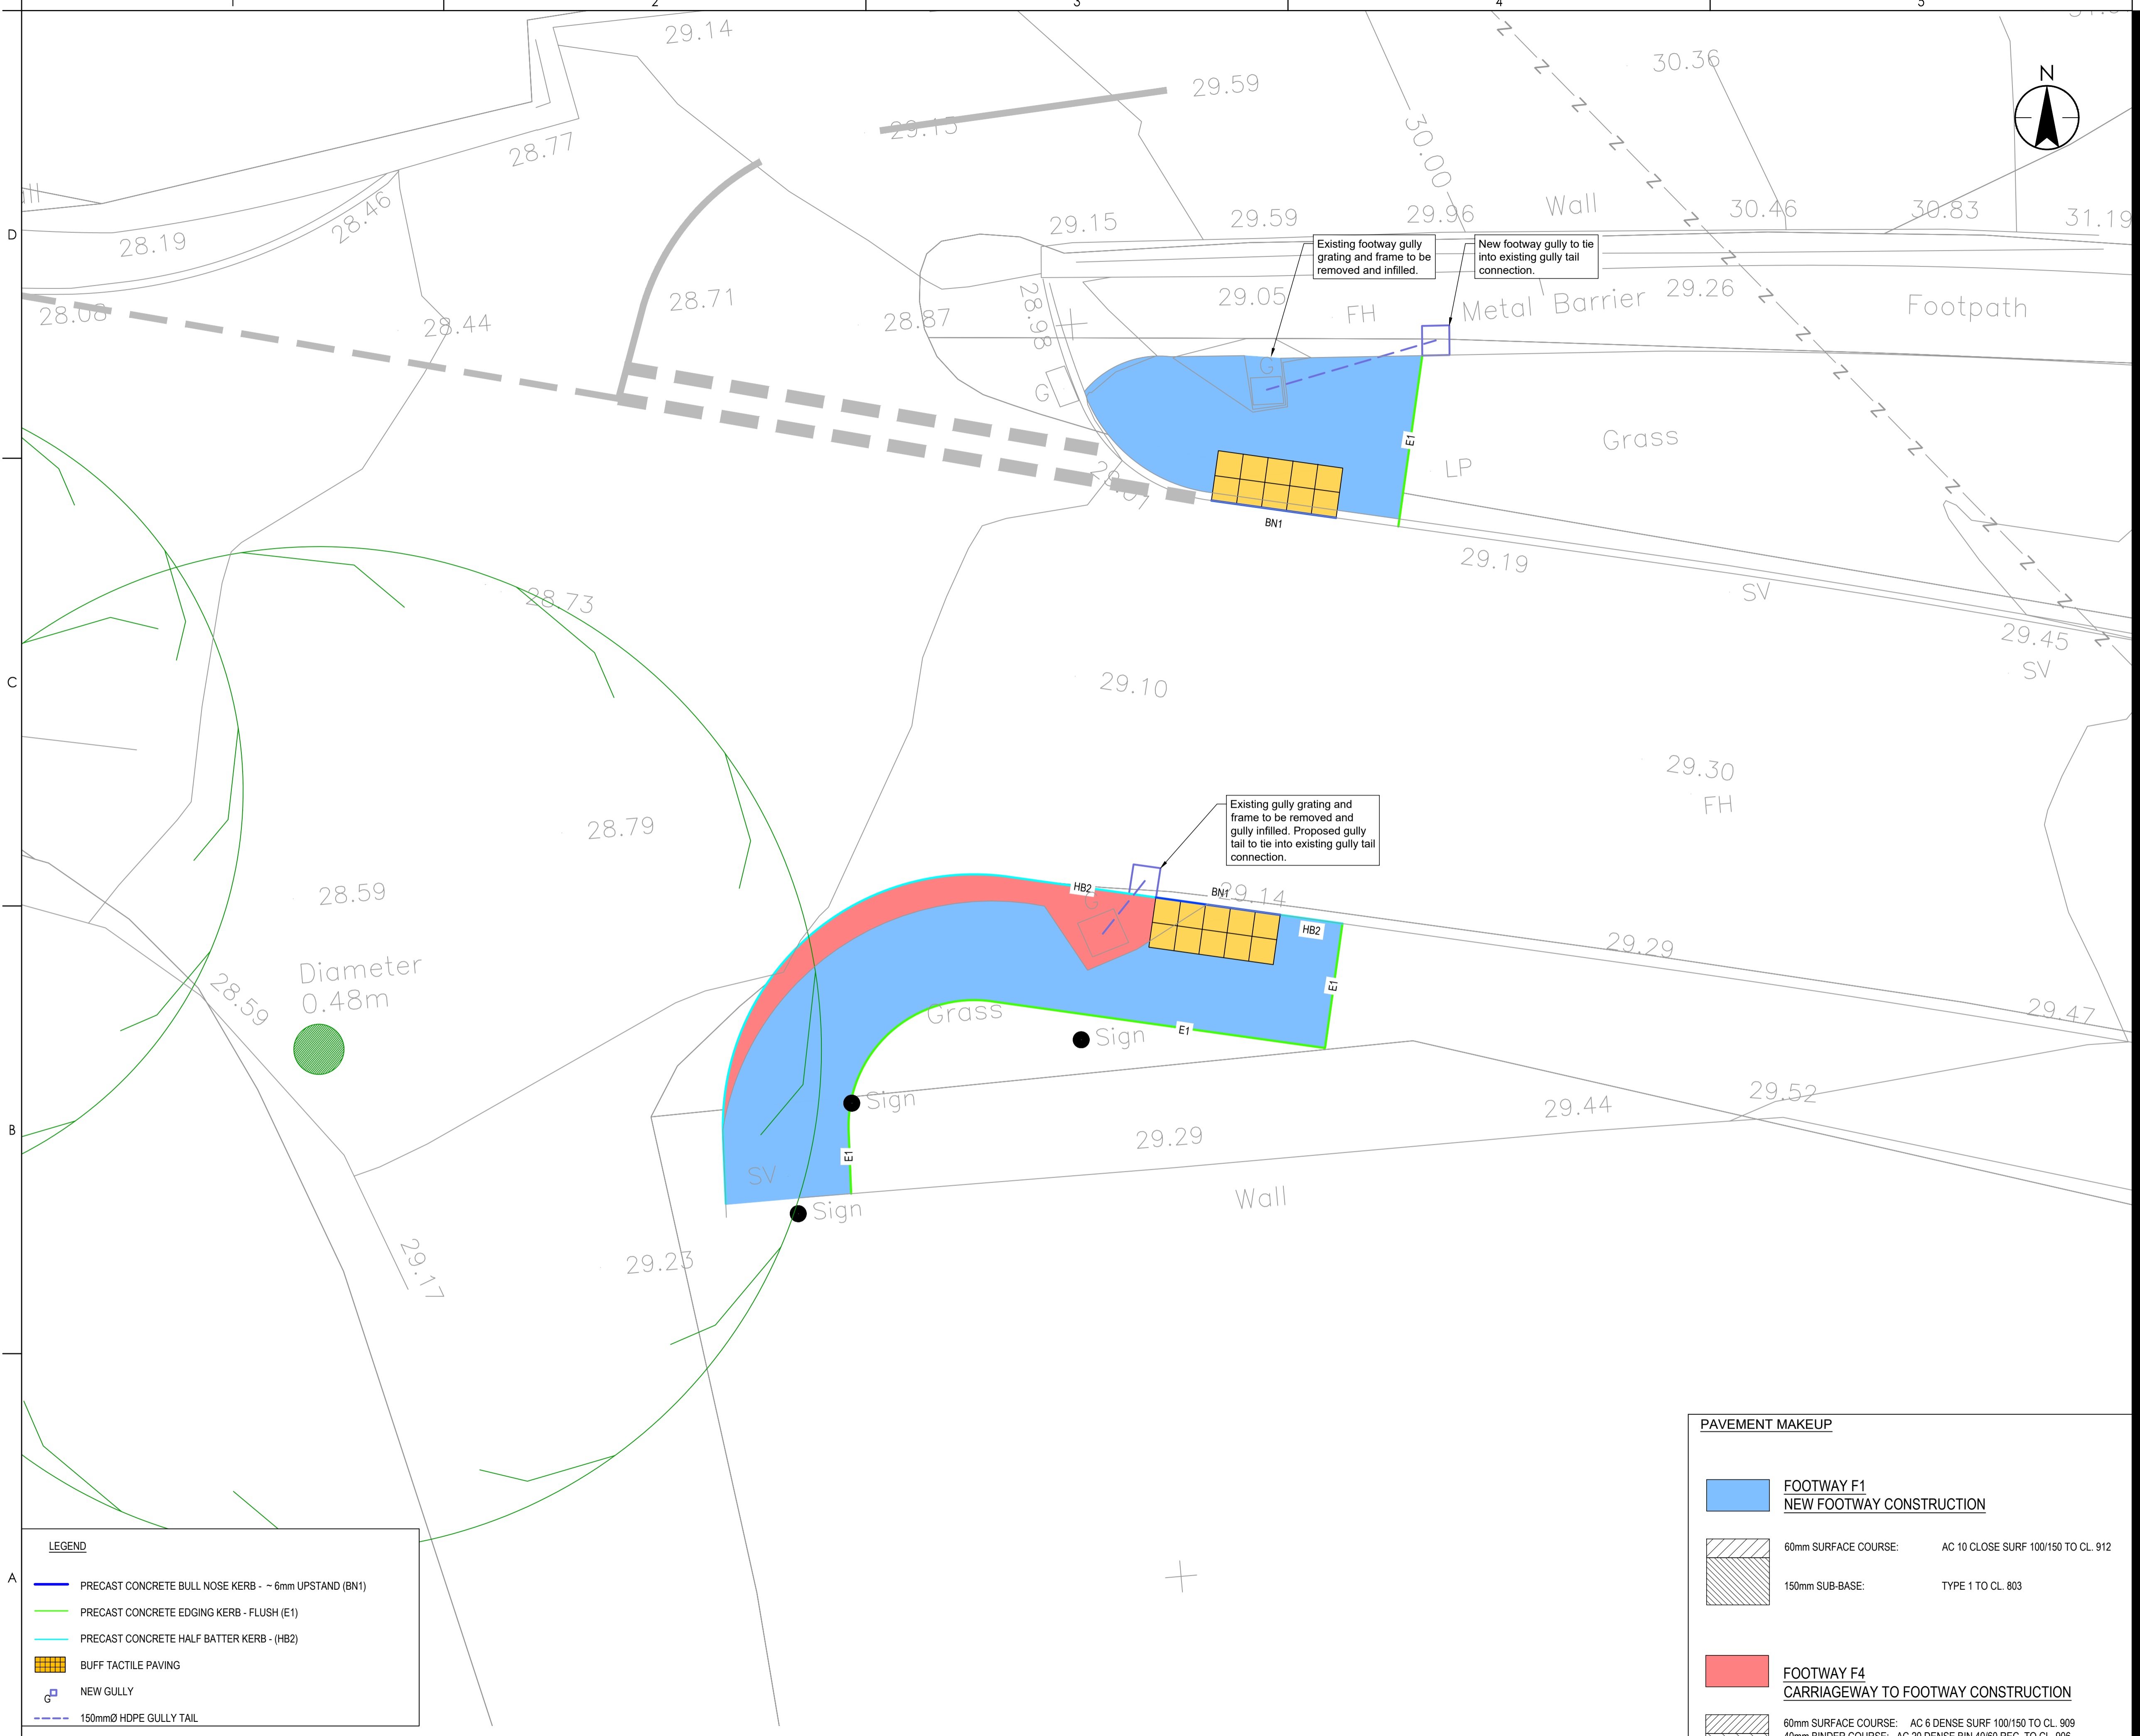

Diameter 0.48m

LEGEND

	PRECAST CONCRETE BULL NOSE KERB - 6mm UPSTAND (BN1)
	PRECAST CONCRETE EDGING KERB - FLUSH (E1)
	PRECAST CONCRETE HALF BATTER KERB - (HB2)
	BUFF TACTILE PAVING
	NEW GULLY
	150mmØ HDPE GULLY TAIL

PAVEMENT MAKEUP

	FOOTWAY F1 NEW FOOTWAY CONSTRUCTION
	60mm SURFACE COURSE: AC 10 CLOSE SURF 100/150 TO CL. 912
	150mm SUB-BASE: TYPE 1 TO CL. 803
	FOOTWAY F4 CARRIAGEWAY TO FOOTWAY CONSTRUCTION
	60mm SURFACE COURSE: AC 6 DENSE SURF 100/150 TO CL. 909
	40mm BINDER COURSE: AC 20 DENSE BIN 40/60 REC. TO CL. 906