



# OPTION A - Shared Path on Southern Side

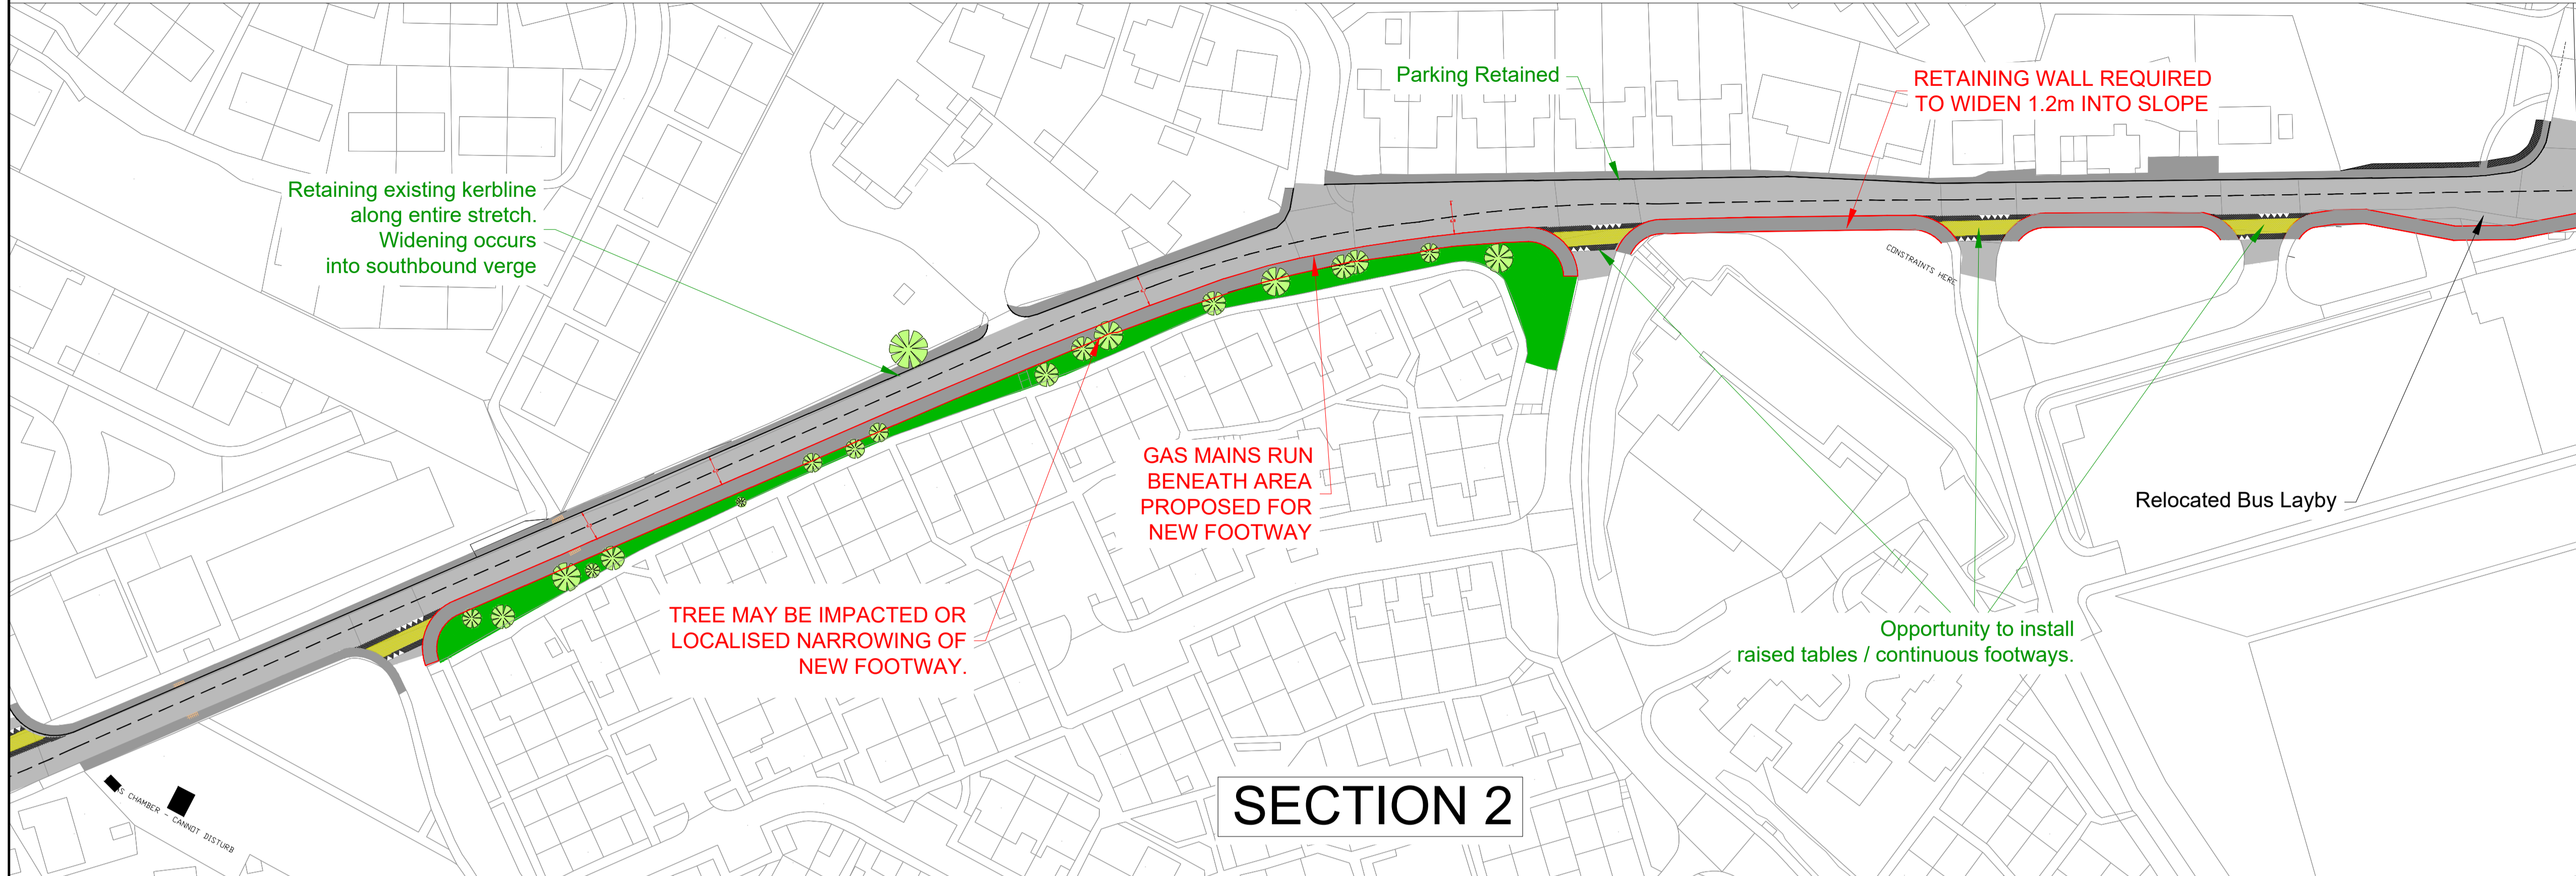

## SECTION 2

# OPTION B - Shared Path on Northern Side

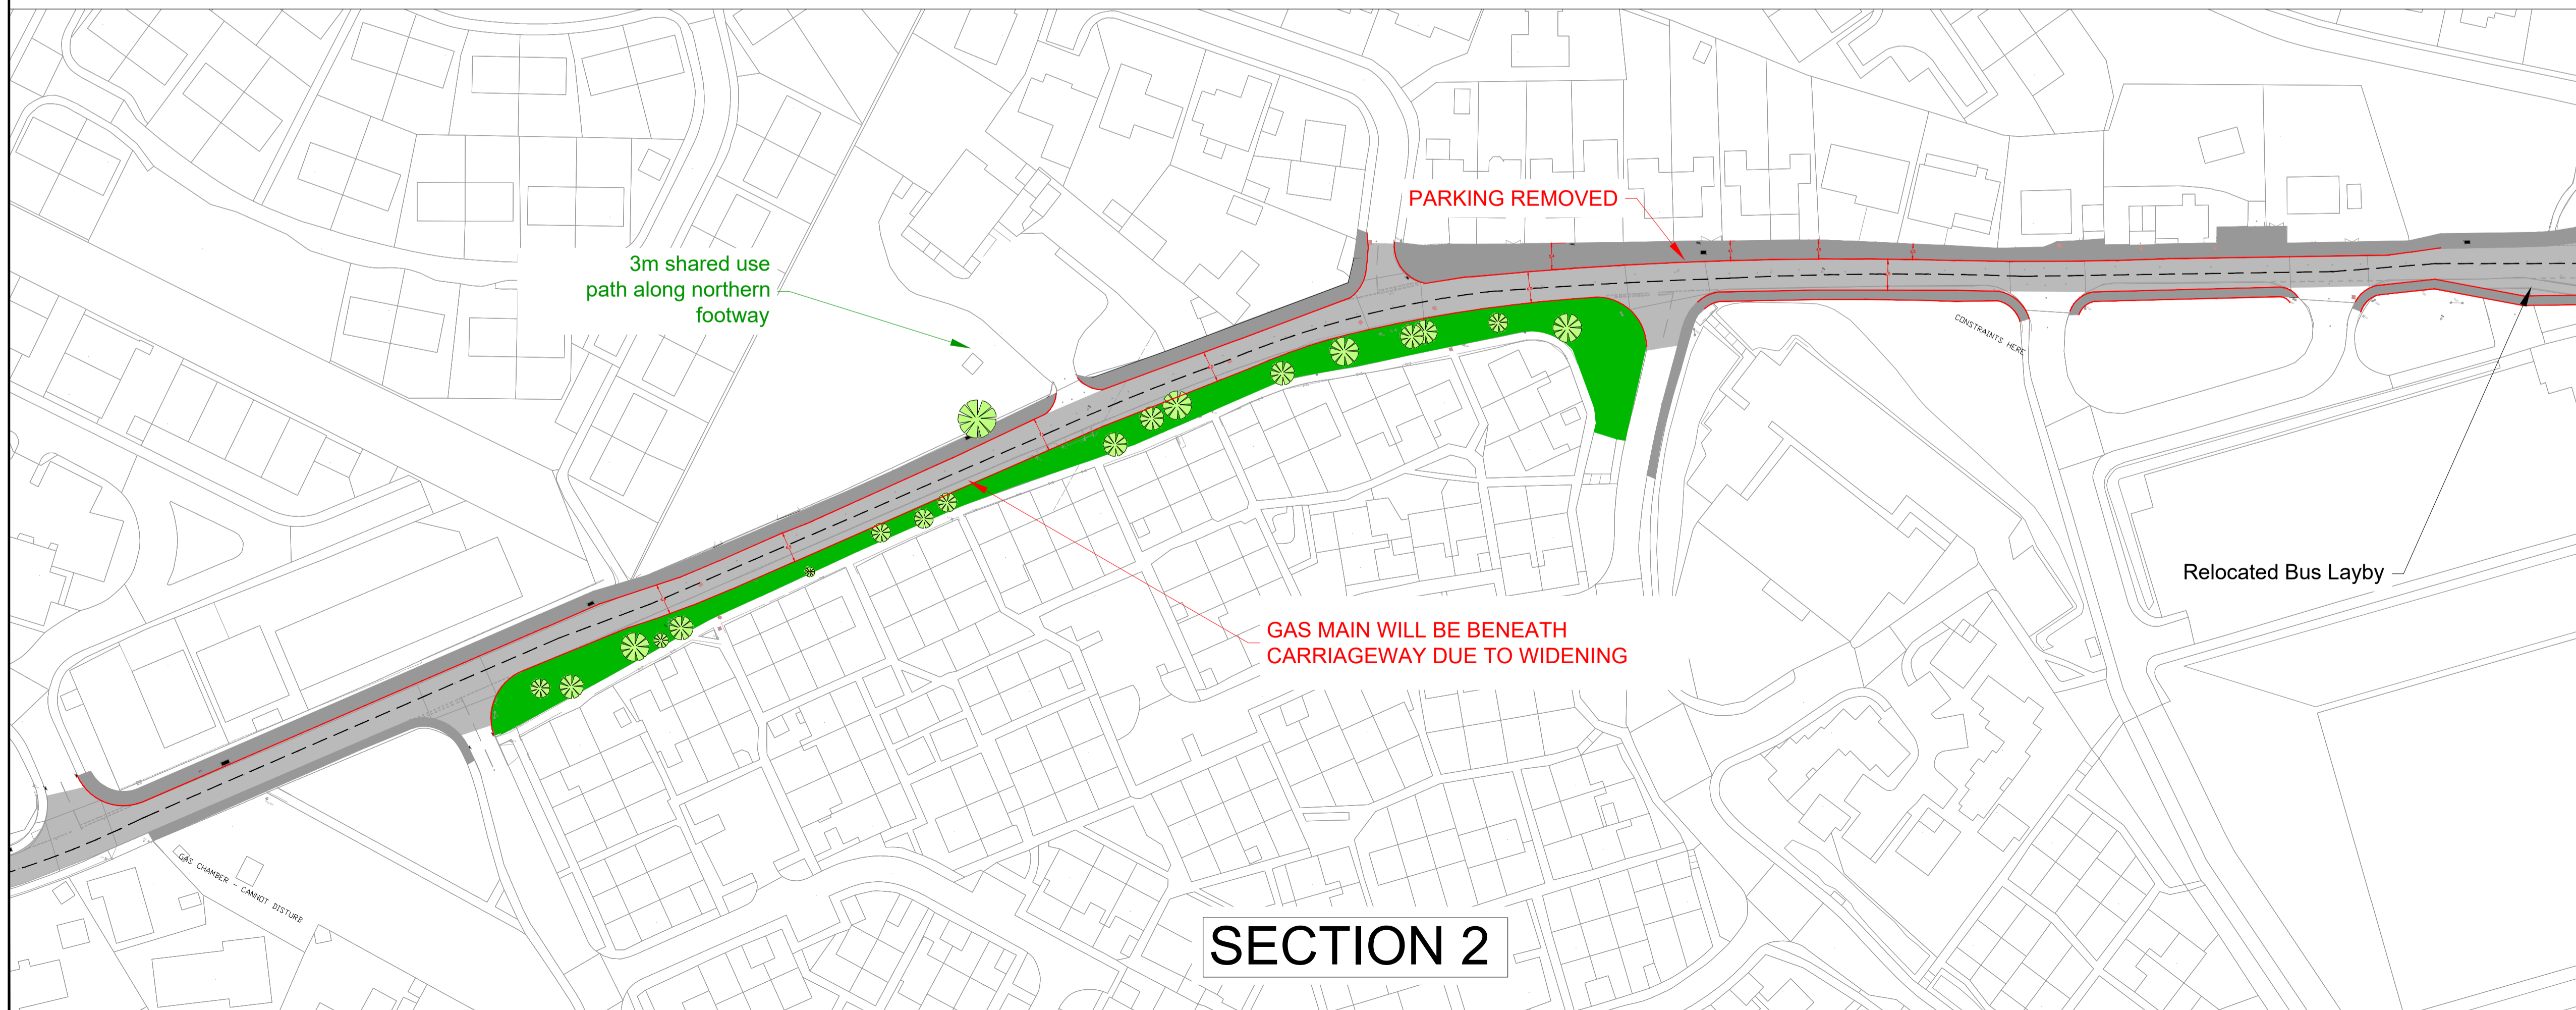

## SECTION 2

- NOTES:
1. DO NOT SCALE FROM THIS DRAWING.
  2. ALL DIMENSIONS ARE IN METRES UNLESS STATED OTHERWISE.
  3. ALL LEVELS ARE GIVEN IN METRES ABOVE ORDNANCE DATUM (m AOD).
  4. ALL NEW KERBLINES ARE SHOWN IN RED.

Rev	Rev. Date	Purpose of revision	Drawn	Checked	Rev'd	Apprv'd
P02	05/04/2024	MINOR AMENDMENTS	AC	JT	RH	RH
P01	02/04/2024	FOR COMMENT	AC	JT	RH	RH

**Jacobs**  
 95 Bothwell St, Glasgow, G2 7HX  
 Tel: +44(0)141 243 8000 Fax: +44(0)141 226 3109  
 www.jacobs.com



Client  
 Project  
**CYCLING, WALKING AND SAFER ROUTES PROJECT 3 COULARDBANK ROAD**

Drawing title  
**COULARDBANK RD ACTIVE TRAVEL OPTIONS SECTION 2 HIGH SCHOOL TO BOYD ANDERSON DRIVE**

Drawing status  
**FOR COMMENT**

Scale  
 NTS @A1  
 Jacobs No.  
 B2340254  
 Drawing number  
 B2340254-P3-SK-0002

Rev  
 P02

© Crown copyright 2024. You may re-use this information (excluding logos) free of charge in any format or medium, under the terms of the Open Government Licence. To view this licence, visit <http://www.nationalarchives.gov.uk/doc/open-government-licence/version/3> or email [info@nationalarchives.gov.uk](mailto:info@nationalarchives.gov.uk). Where we have identified any third party copyright information you will need to obtain permission from the copyright holders concerned. Limitation: This drawing has been prepared on behalf of, and for the exclusive use of, Jacobs Client and is subject to, and issued in accordance with, the provisions of the contract between Jacobs and the Client. Jacobs accepts no liability or responsibility whatsoever for, or in respect of, any use of, or reliance upon, this drawing by any third party.