



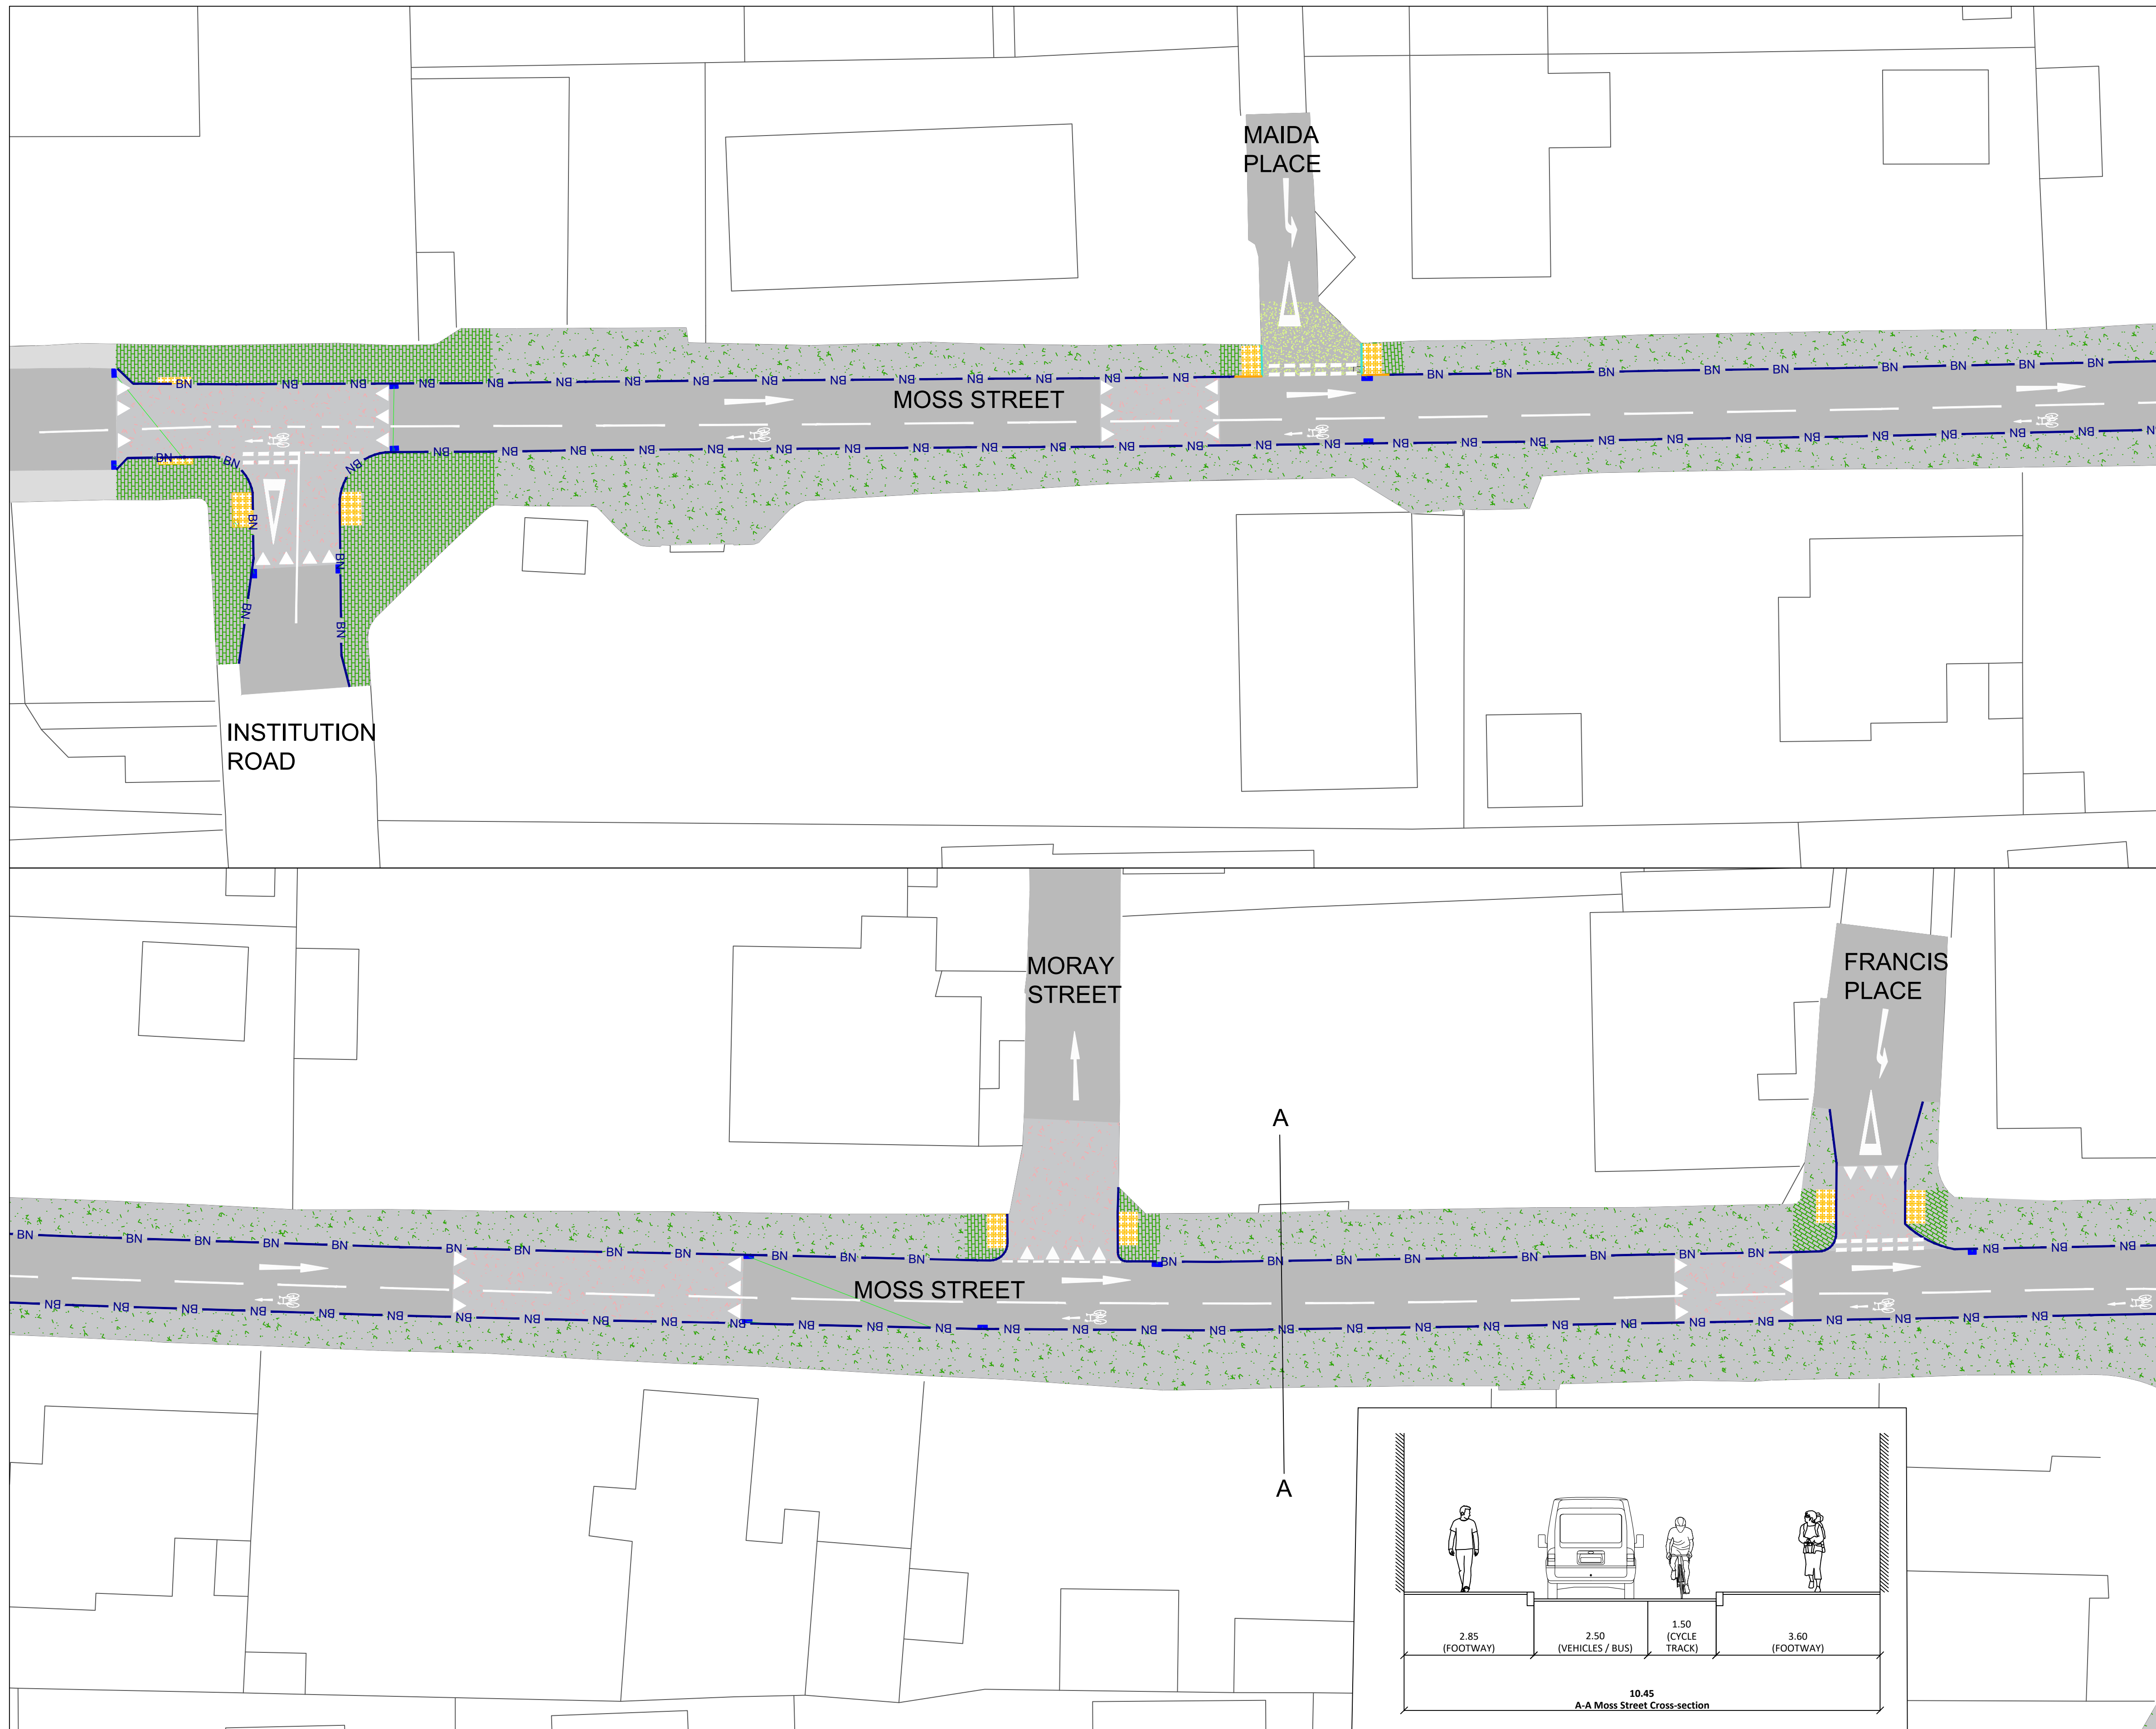

General Notes

- FOOTWAY - GRANITE SETTS
- FOOTWAY - ASPHALT
- CARRIAGEWAY - RAISED TABLE
- CARRIAGEWAY - CYCLEWAY
- CARRIAGEWAY - EXISTING SURFACE
- CARRIAGEWAY - HRA
- CARRIAGEWAY - PLANESTONES
- FOOTWAY - TACTILES BUFF
- FOOTWAY - TACTILES RED
- FOOTWAY - TACTILES CORDUROY
- BN KERBING - BULLNOSE
- DP KERBING - DROPPED
- D KERBING - DROPPER
- E KERBING - EDGEING
- S KERBING - SPLAY
- TN KERBING - TRANSITIONAL SPLAY TO BULLNOSE
- GULLY - STANDARD
- GULLY - CYCLE SAFE

No.	Revision/Issue	Date
-----	----------------	------

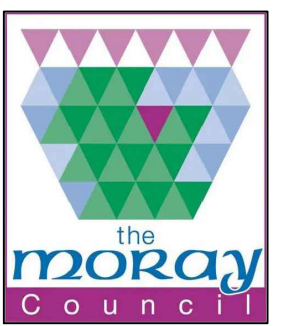

Drawing Title
General Arrangement
Elgin North-South
Active Travel Route
Moss Street North

Project Elgin LUF	Sheet
Date 29.07.2025	
Scale 1:200	