


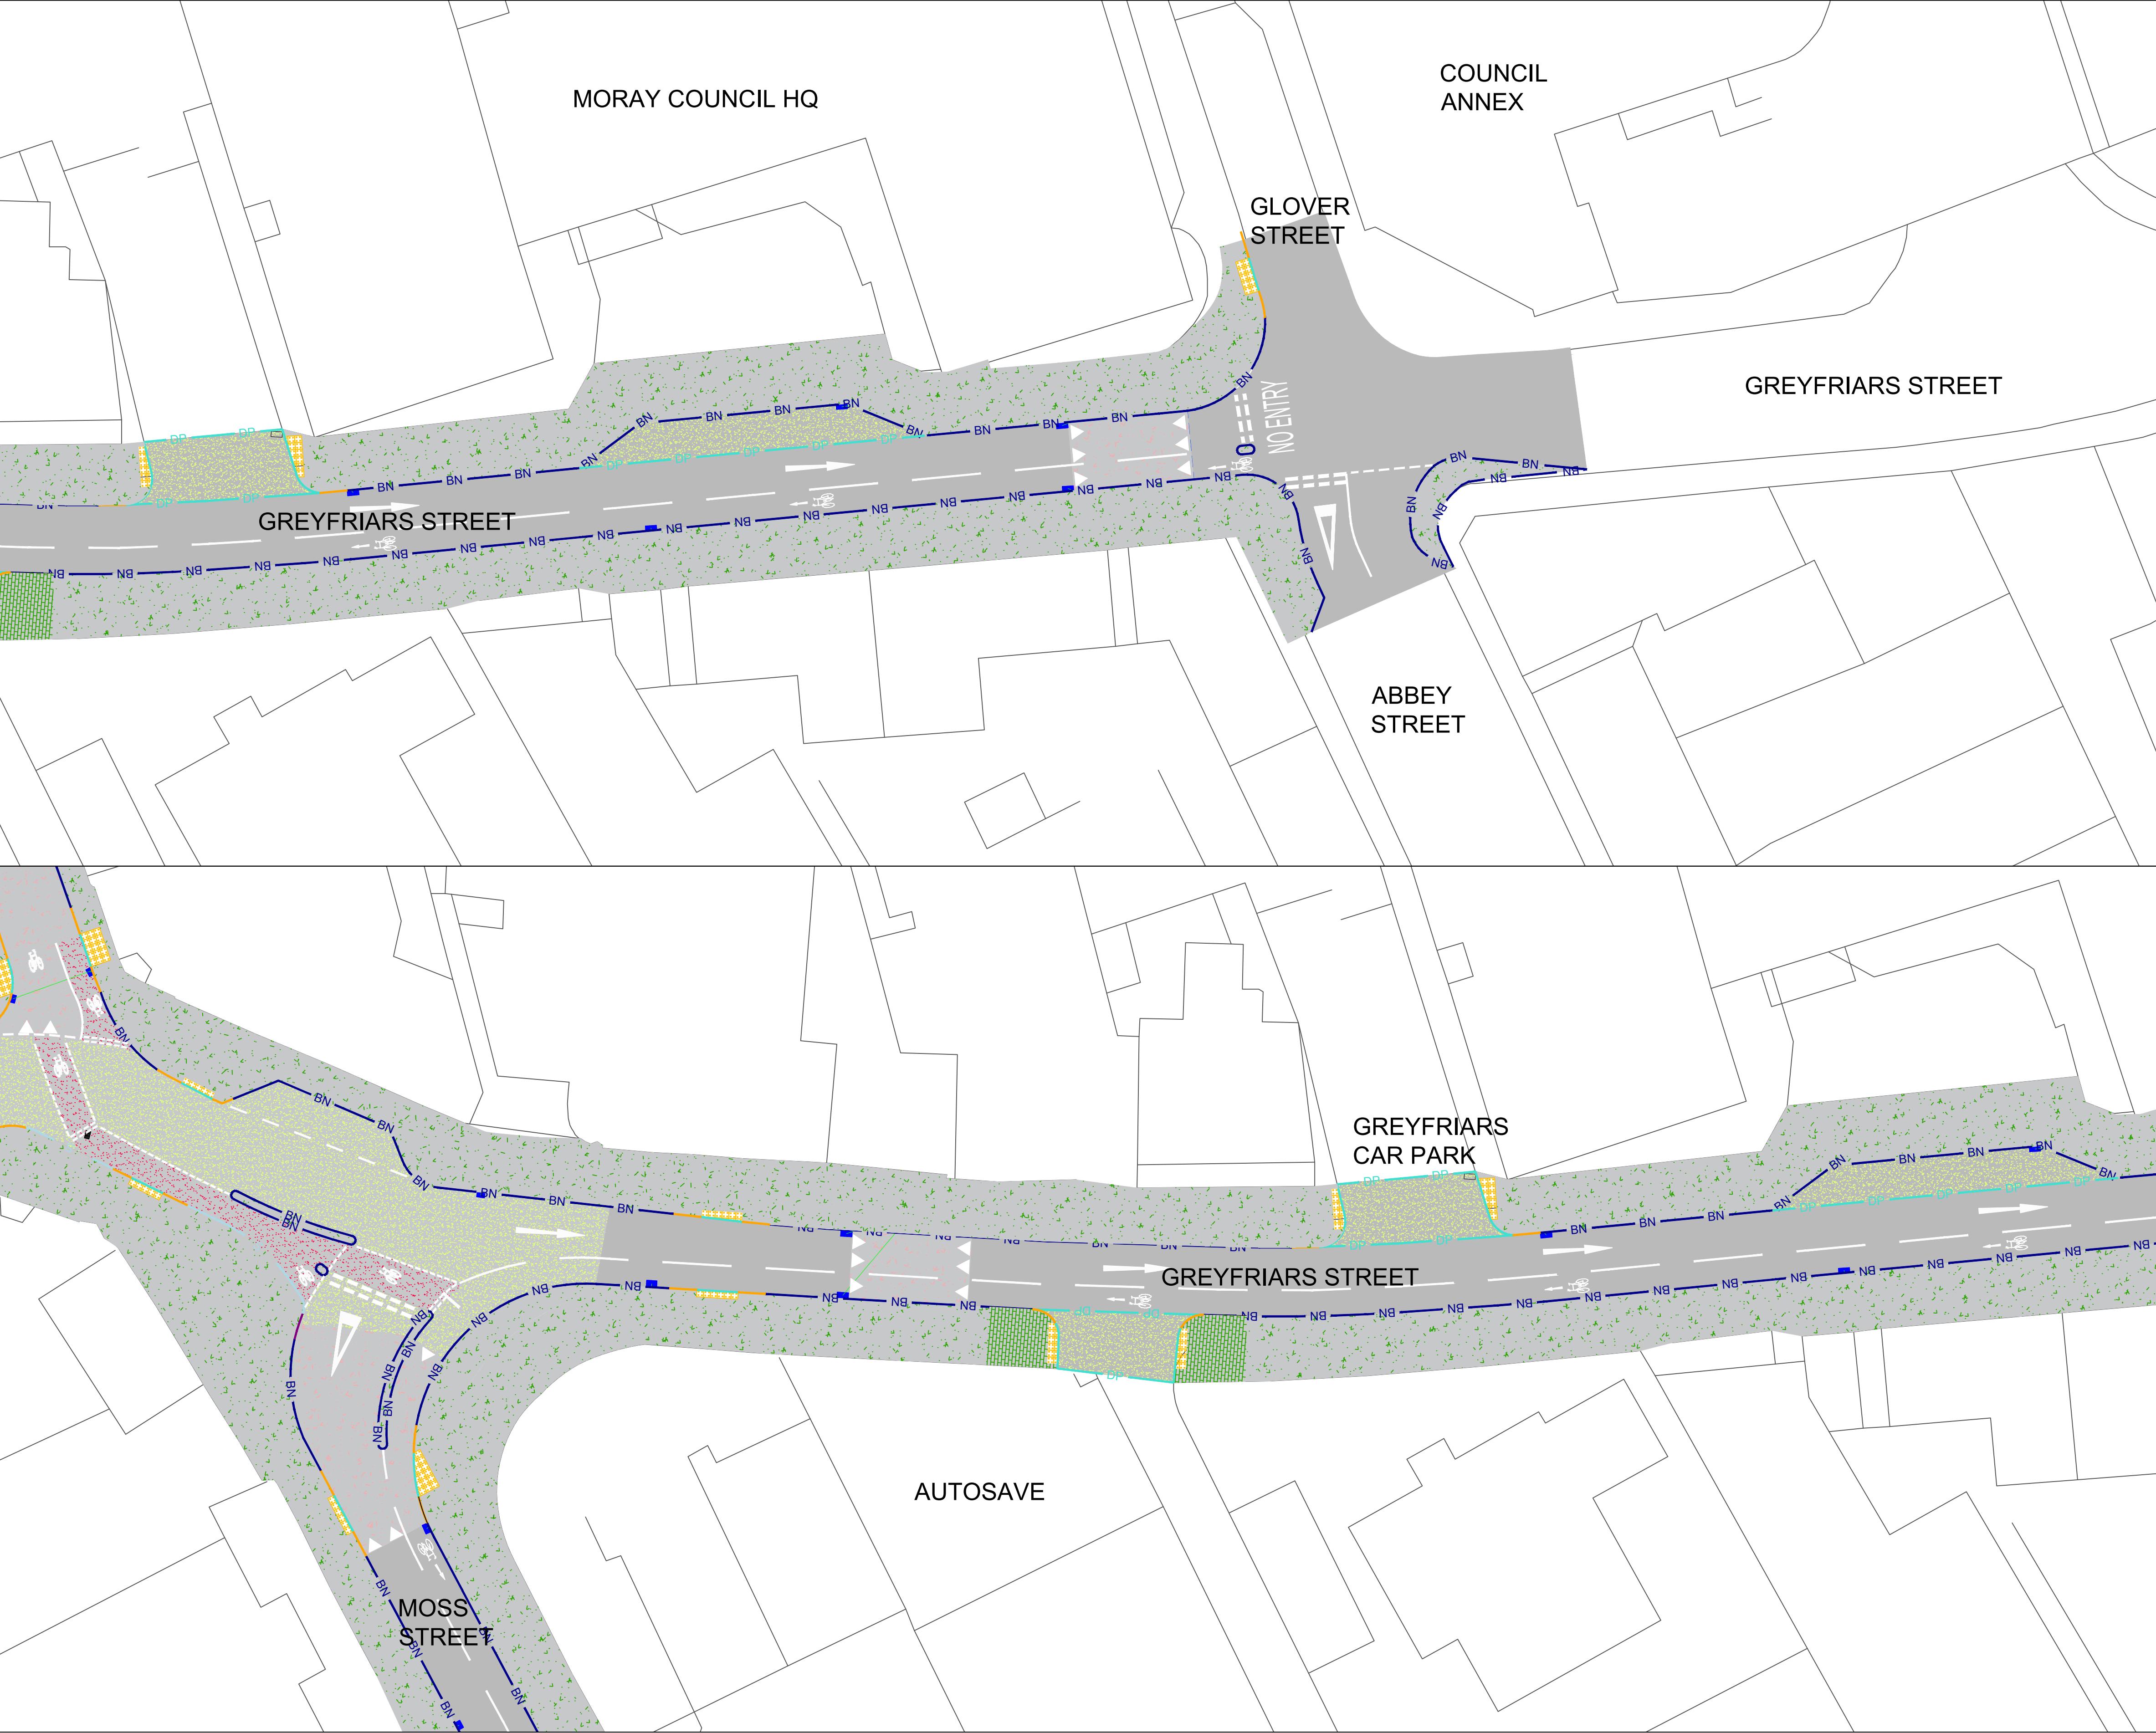

General Notes

FOOTWAY - GRANITE SETTS

FOOTWAY - ASPHALT

CARRIAGEWAY - RAISED TABLE

CARRIAGEWAY - CYCLEWAY

CARRIAGEWAY - EXISTING SURFACE

CARRIAGEWAY - HRA

CARRIAGEWAY - PLANESTONES

FOOTWAY - TACTILES BUFF

FOOTWAY - TACTILES RED

FOOTWAY - TACTILES CORDUROY

KERBING - BULLNOSE

KERBING - DROPPED

KERBING - DROPPER

KERBING - EDGING

KERBING - SPLAY

KERBING - TRANSITIONAL SPLAY TO BULLNOSE

GULLY - STANDARD

GULLY - CYCLE SAFE

Drawing Title

General Arrangement
Elgin North-South
Active Travel Route
Greyfriars Street

Project
Elgin LUF

Date
29.07.2025

Scale
1:200

Sheet