


road improvement plan (scale - 1:1000)

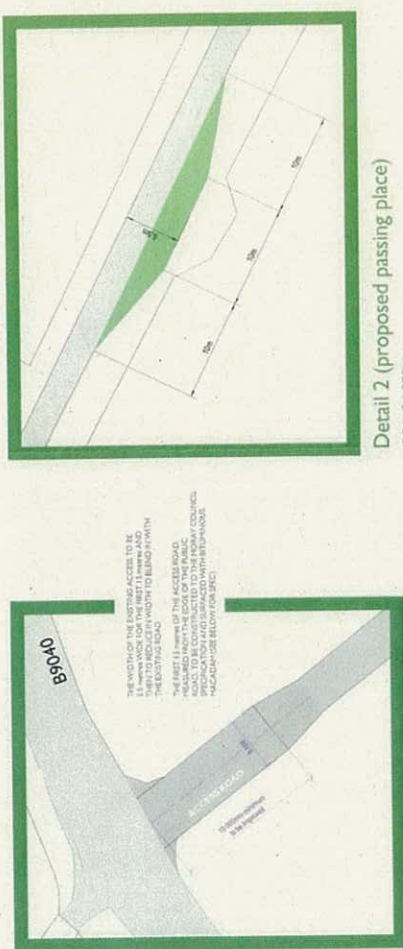

Detail 2 (proposed passing place)
(SCALE 1:250)

Passing place specification -

Remove all topsoil and unsuitable material;
excavate / uplift to meet required level of formation.
150mm layer of Type 1 sub-base.
100mm layer of Dense Bituminous Macadam road base
60mm layer of Dense Bituminous Macadam binder course
40mm layer of Dense Bituminous Macadam surface course

Detail 1. (existing road
junction improvements)
(SCALE 1:250)

function improvement specification -

Remove all topsoil and unsuitable material;
excavate / upfill to meet required level of formation.

150mm layer of Type 1 sub-base
100mm layer of Dense Bituminous Macadam road base
60mm layer of Dense Bituminous Macadam binder course
40mm layer of Dense Bituminous Macadam surf course



OS LOCATION PLAN (NOT TO SCALE)



AMENDED PLANS



Stratheed Properties Ltd.

VIEWFIELD FARM, CRAIGELLACHIE.

ABERLOUR MORAY, AB28 9QT

0113451 001703


PROJECT Proposed erection of dwellinghouse with attached garage At Clarkly Heights, Clarklyhill, Burrehead, by Elgin, Moray For Mrs Diane McConachie

PROJECT _____

Proposed erection of dw

with attached garage. At

Clarkyhill, Burghead, by

For Mrs Diane McConaghy

100

DRAWING DESCRIPTION

ROAD IMPROVEMENT PLAN

— CHURCH

DRAWING NO. 1
CLARITY HEIGHTS / PLANNING / 105


DRAWN BY _____

