


SITE / BLOCK PLAN 1:500


- - - - - PLANNING SITE BOUNDARY
- - - - - OWNERSHIP BOUNDARY

extent of foundation construction shown dashed

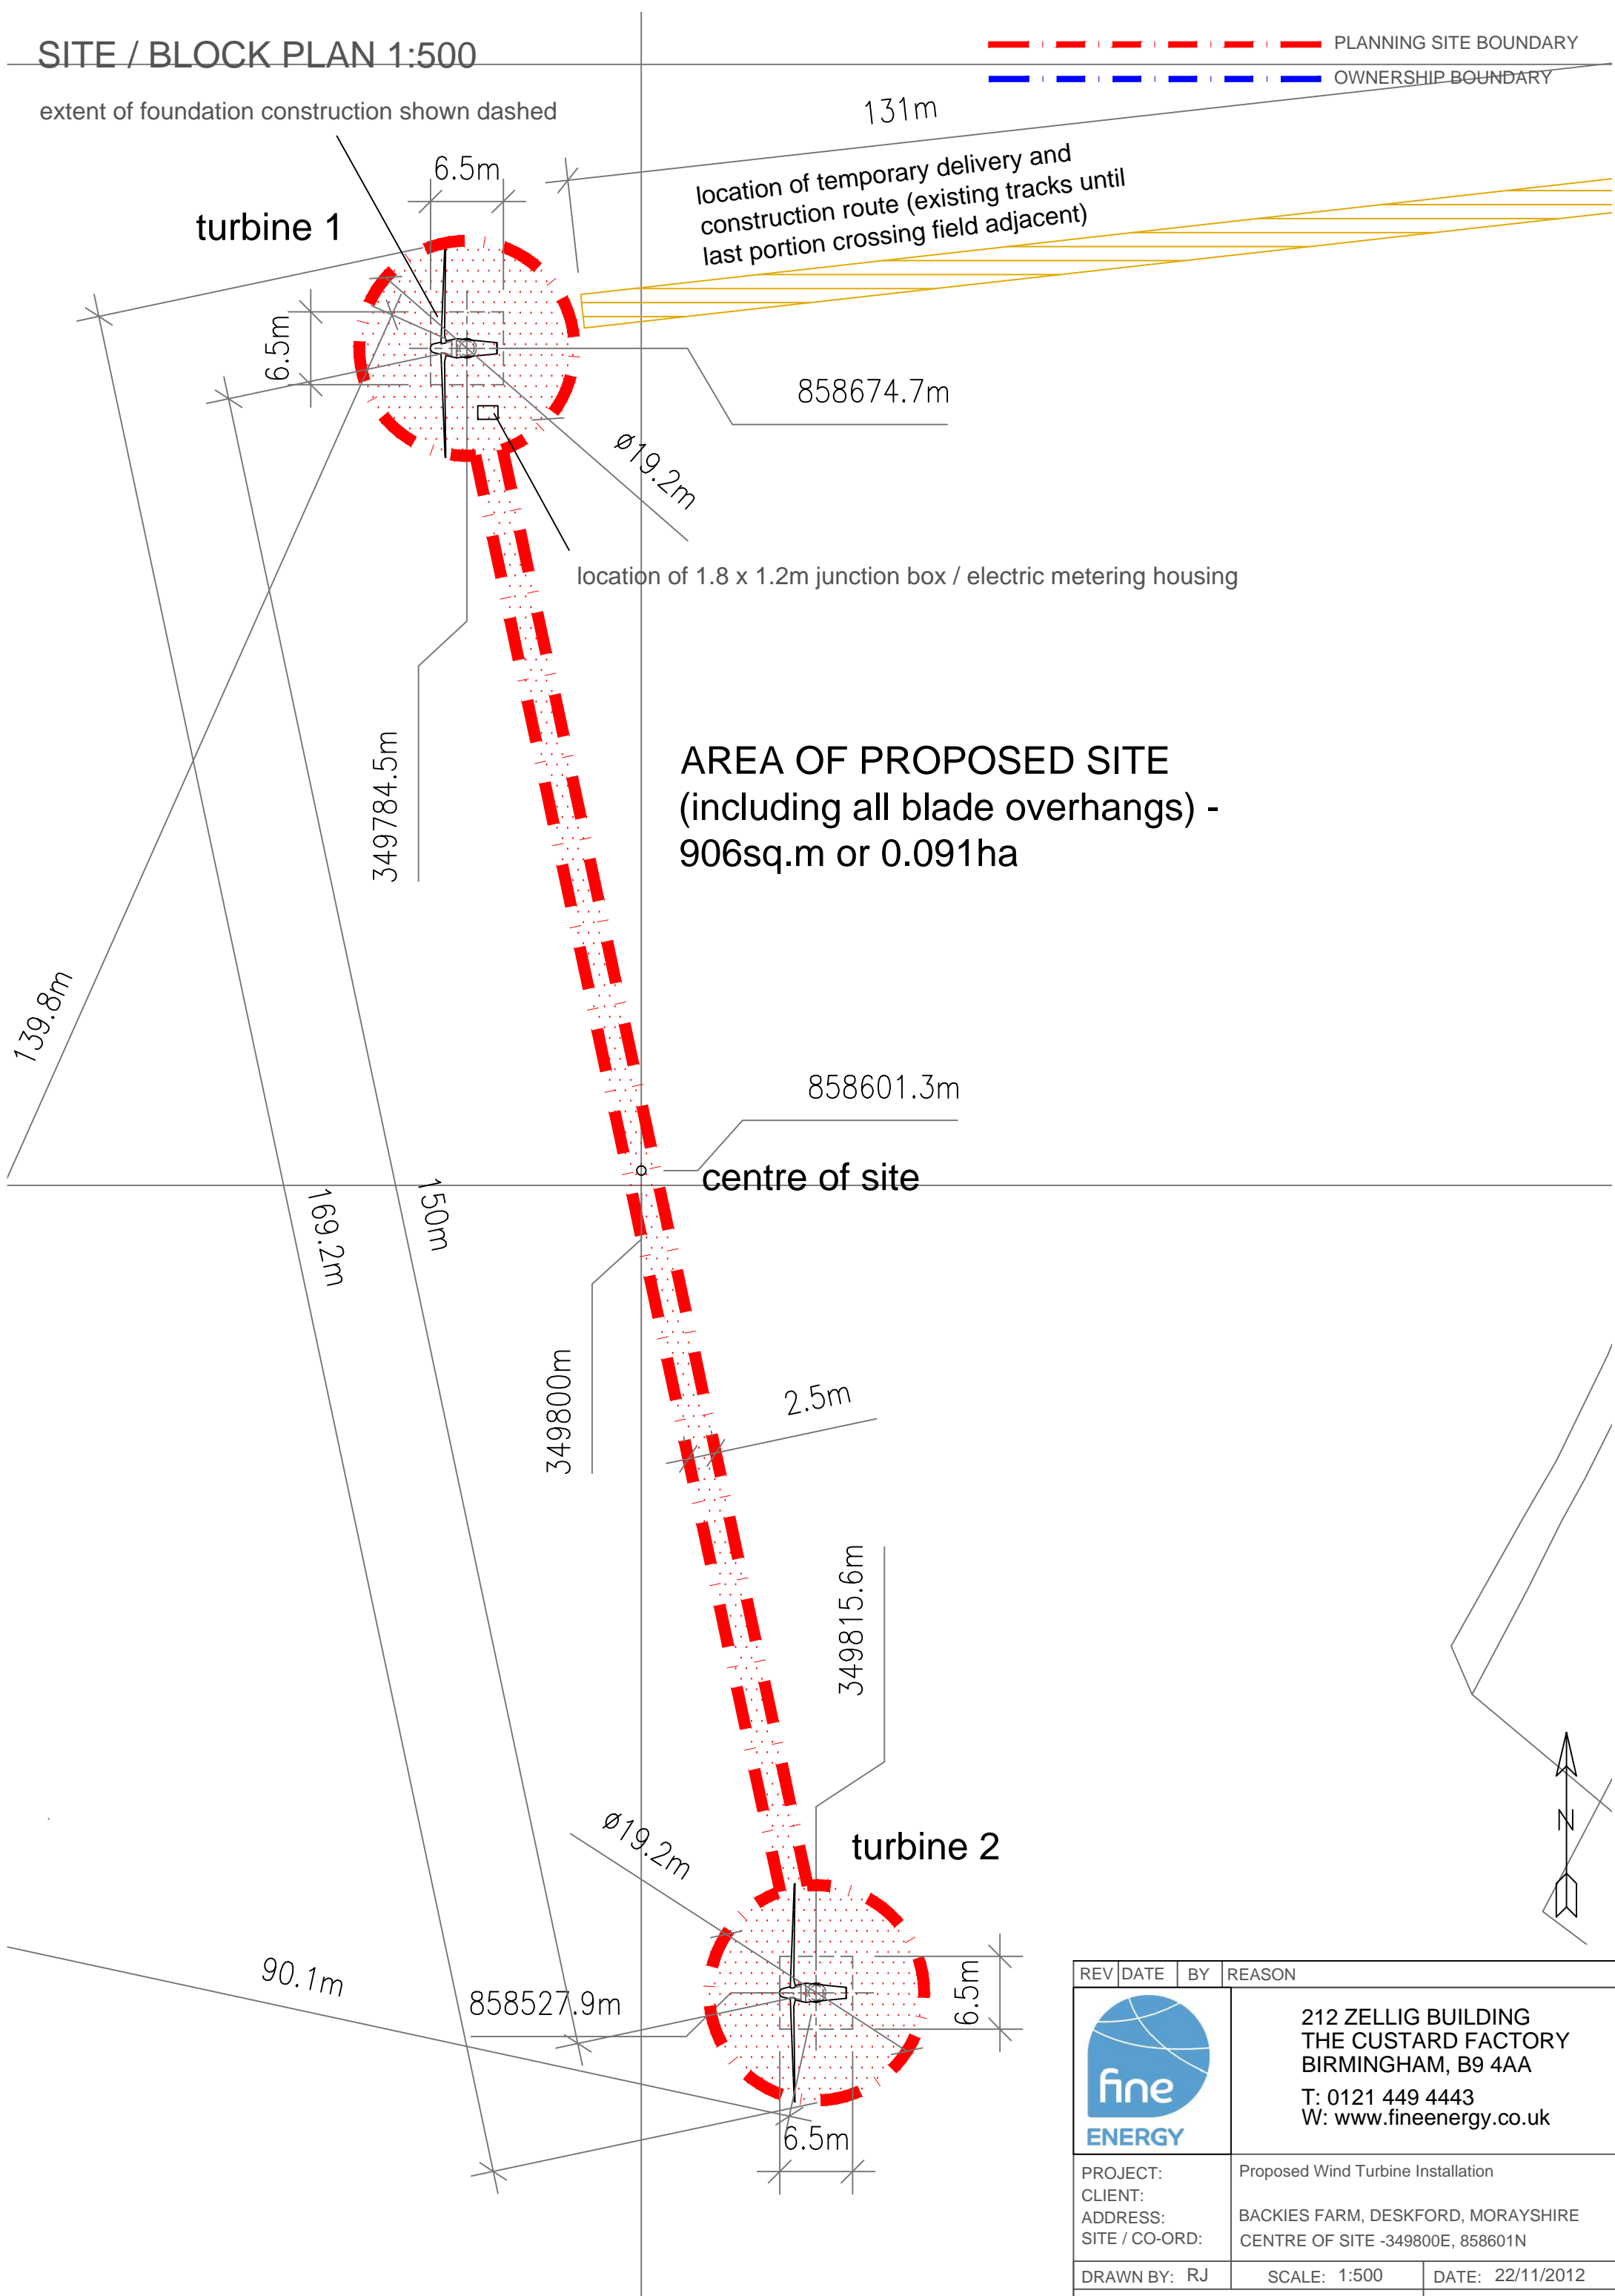

AREA OF PROPOSED SITE
(including all blade overhangs) -
906sq.m or 0.091ha

centre of site

REV	DATE	BY	REASON
			
PROJECT: CLIENT: ADDRESS: SITE / CO-ORD:		212 ZELIG BUILDING THE CUSTARD FACTORY BIRMINGHAM, B9 4AA T: 0121 449 4443 W: www.fineenergy.co.uk	
DRAWN BY: RJ		SCALE: 1:500	DATE: 22/11/2012
TITLE: SITE / BLOCK PLAN			DWG NO: 01