

DISCLAIMER  
DO NOT SCALE OFF DRAWINGS. ALL SIZES ARE TO BE CHECKED AND CONFIRMED ON SITE PRIOR TO COMMENCEMENT OF WORKS/ORDERING OF MATERIALS. ANY DISCREPANCIES TO BE REPORTED IMMEDIATELY. NO WORK TO COMMENCE BEFORE APPROPRIATE APPROVALS ARE GRANTED CONTRACTORS RESPONSIBILITY TO ENSURE POSSESSION OF APPROVED PLANS.



© SPA (Scottish Planning & Architecture) Ltd

GROUND FLOOR LEVEL 13.014


GROUND FLOOR LEVEL 10.372  
DATUM (GROUND LEVEL) 10.000

GROUND LEVEL EAST OF BURN 2.500

GROUND LEVEL WEST OF BURN WATER LEVEL 1.000  
WATER BED LEVEL OF BURN 0.400

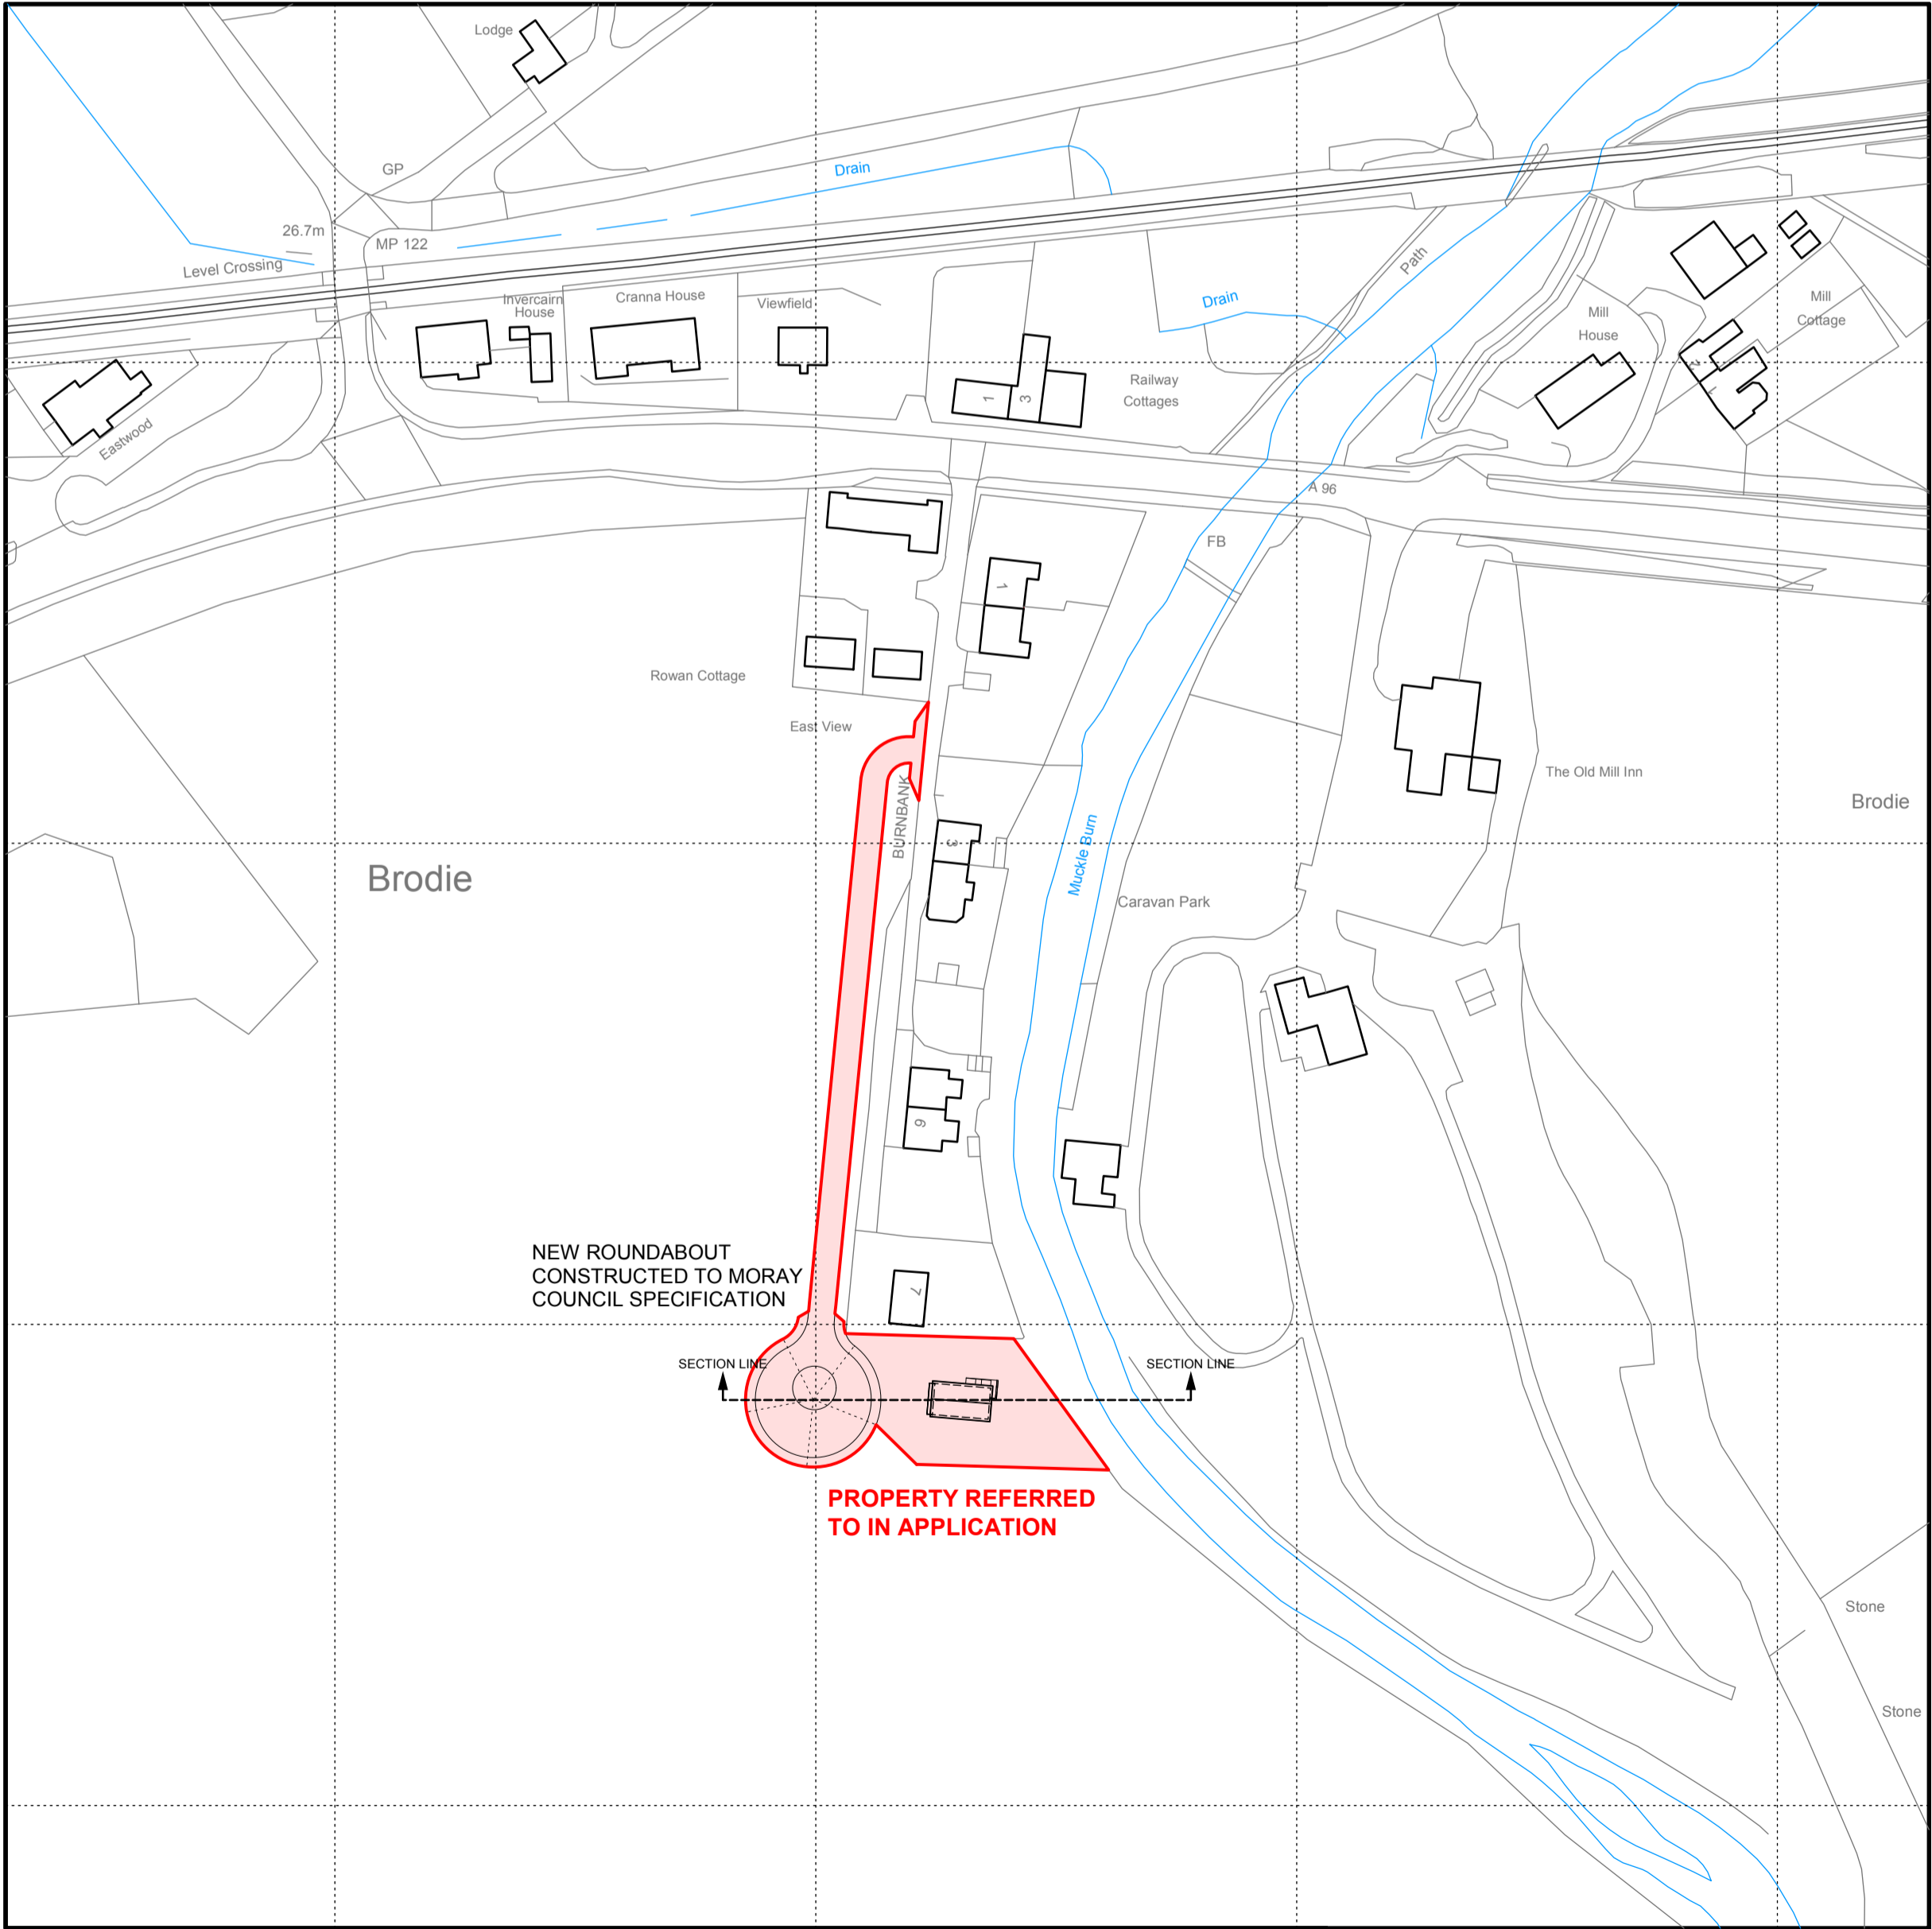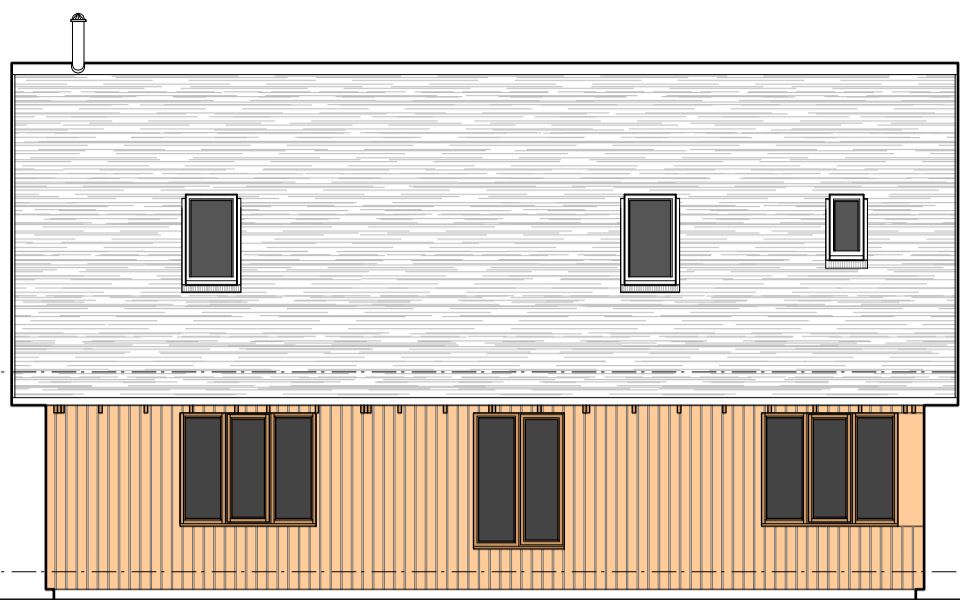

LOCATION PLAN  
SCALE 1:2000

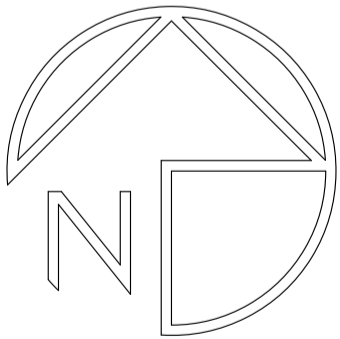

**SCOTTISH PLANNING & ARCHITECTURE Ltd**  
m: 07557 040 395 ~ e: mail@spainverness.com ~ w: www.spainverness.com  
56 Lawers Way, Inverness, Highland, IV3 8NU  
@ScotPlanArch | LIKE US on Facebook | LinkedIn

PROJECT: PROJECT NEW HOUSE AND ASSOCIATED WORKS AT LAND SOUTH OF 7 BURNBANK, BRODIE, MORAY

CLIENT: MR S INNES

DATE: 20 Jun 2013 SCALE: AS NOTED

TITLE: PLANNING PROPOSALS SEPA CORRESPONDENCE

DWG No.: 2013.046.INNES.03