



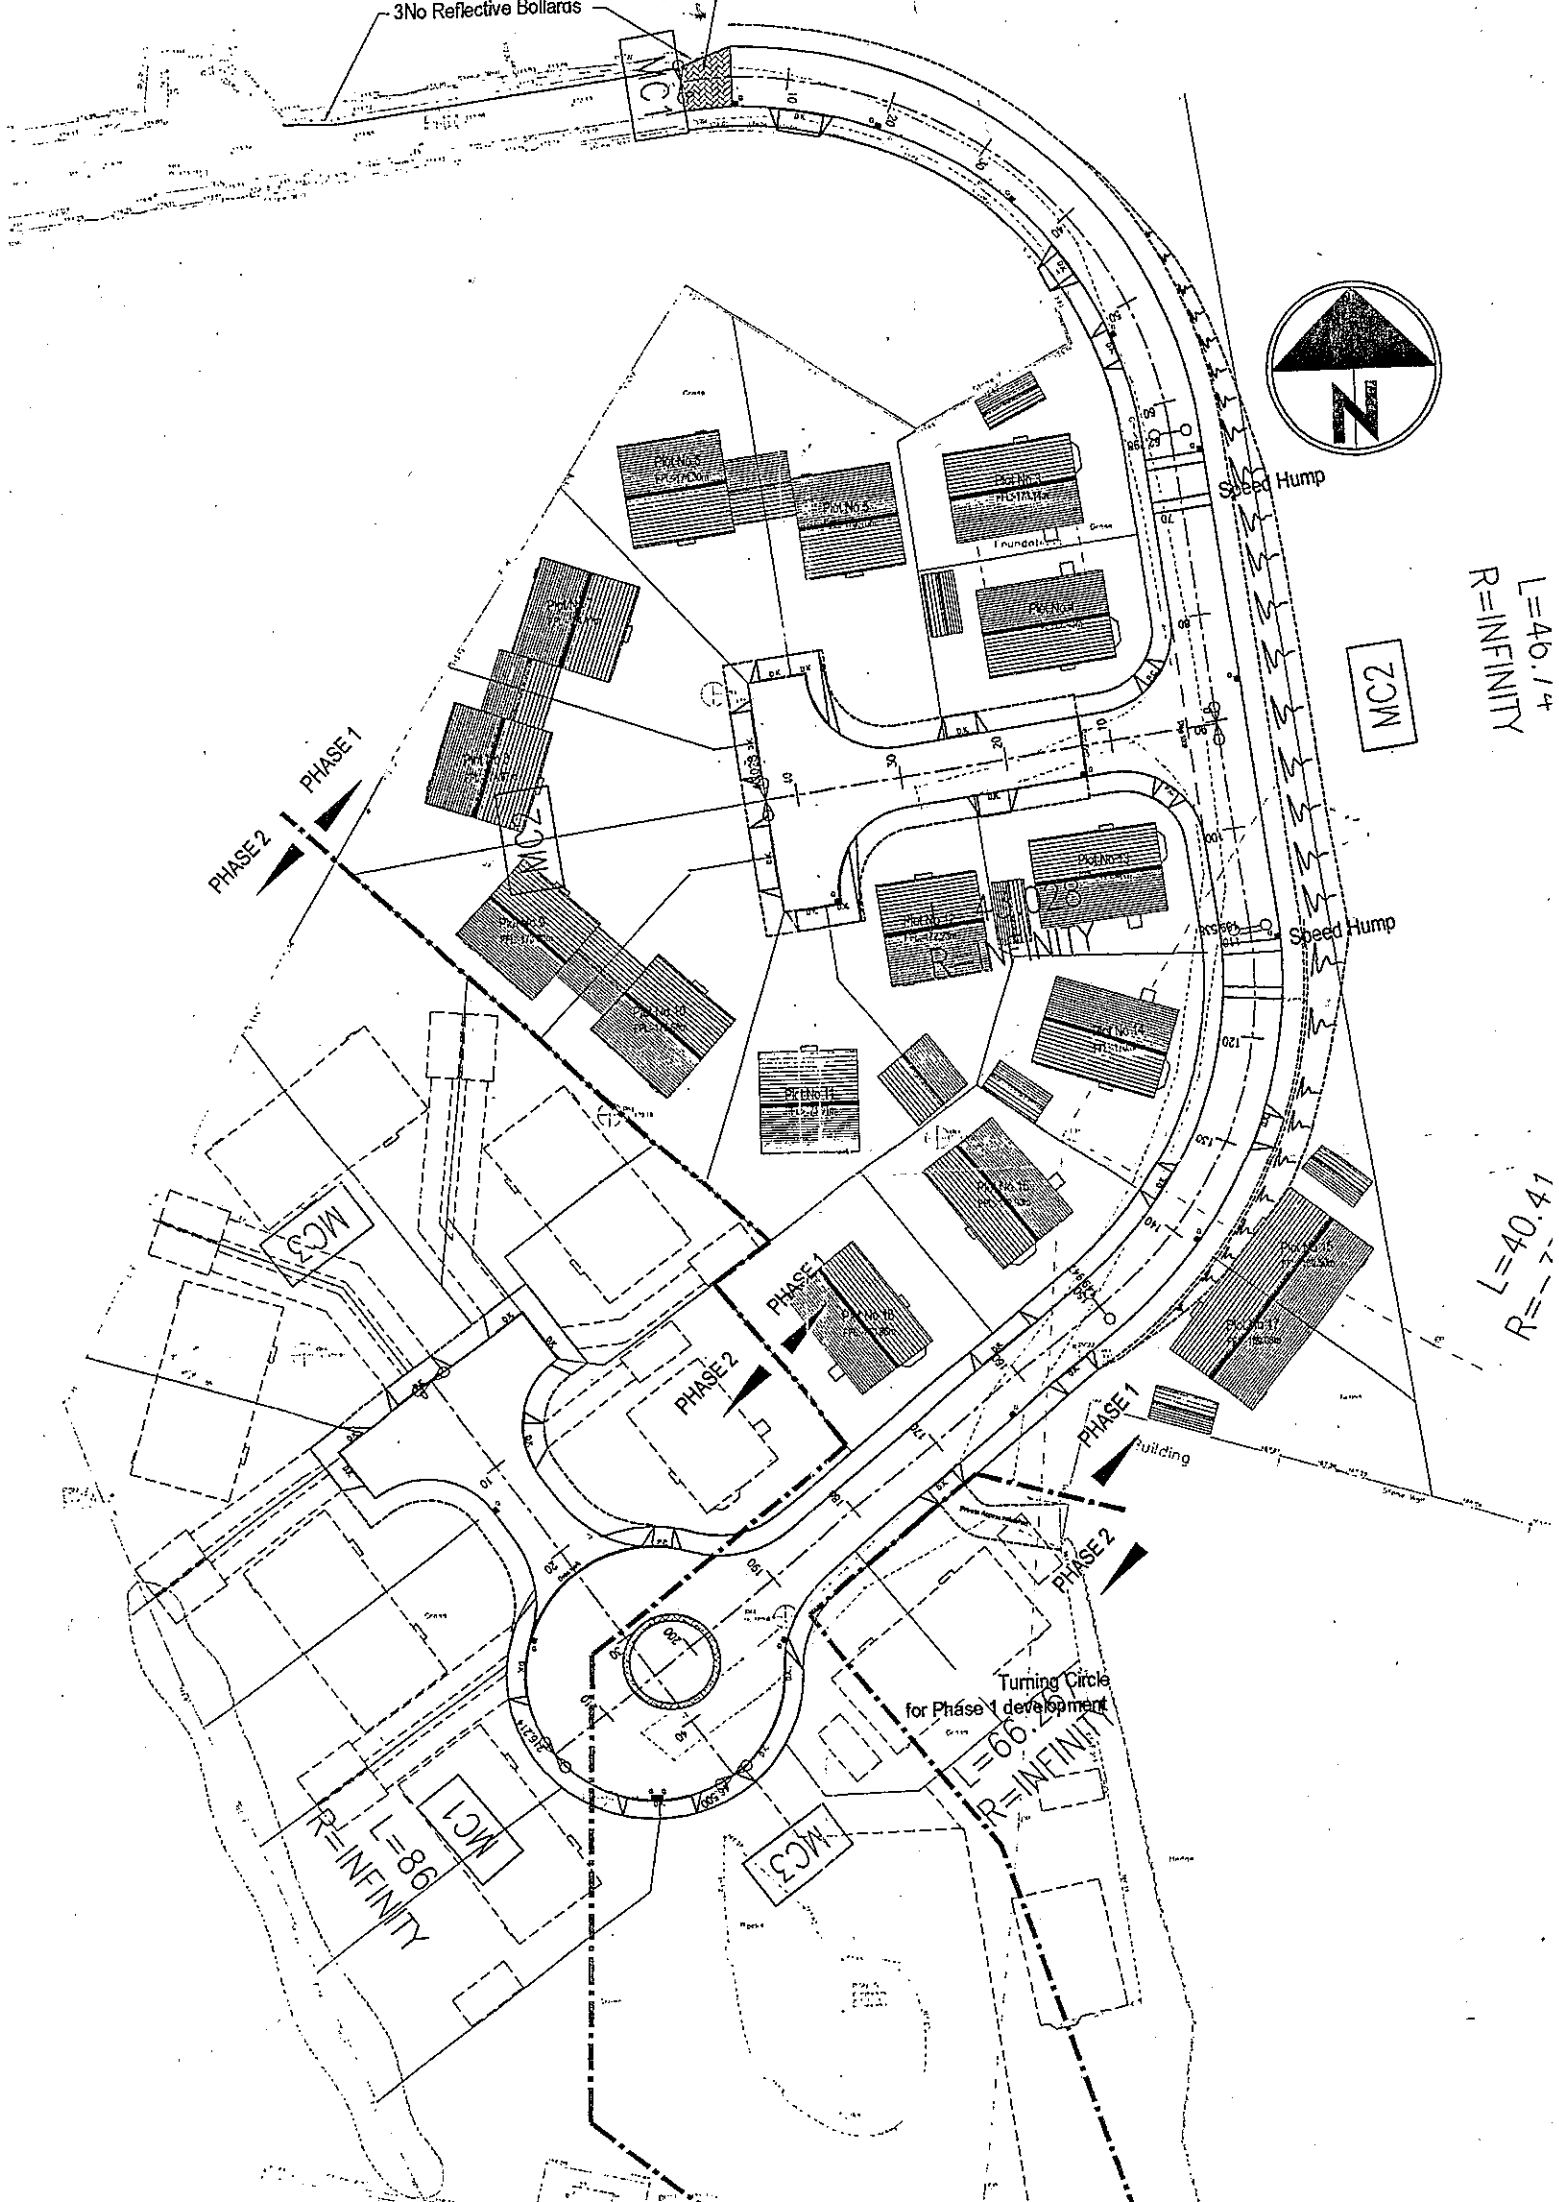

3 No Reflective Bollards

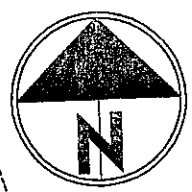

Speed Hump

MC2

L=40.14
R=INFINITY

Speed Hump

L=40.14
R=INFINITY

PHASE 1
PHASE 2

PHASE 1
PHASE 2

Building

Turning Circle
for Phase 1 development

L=66.25
R=INFINITY

MC1
L=88
R=INFINITY

MC3