


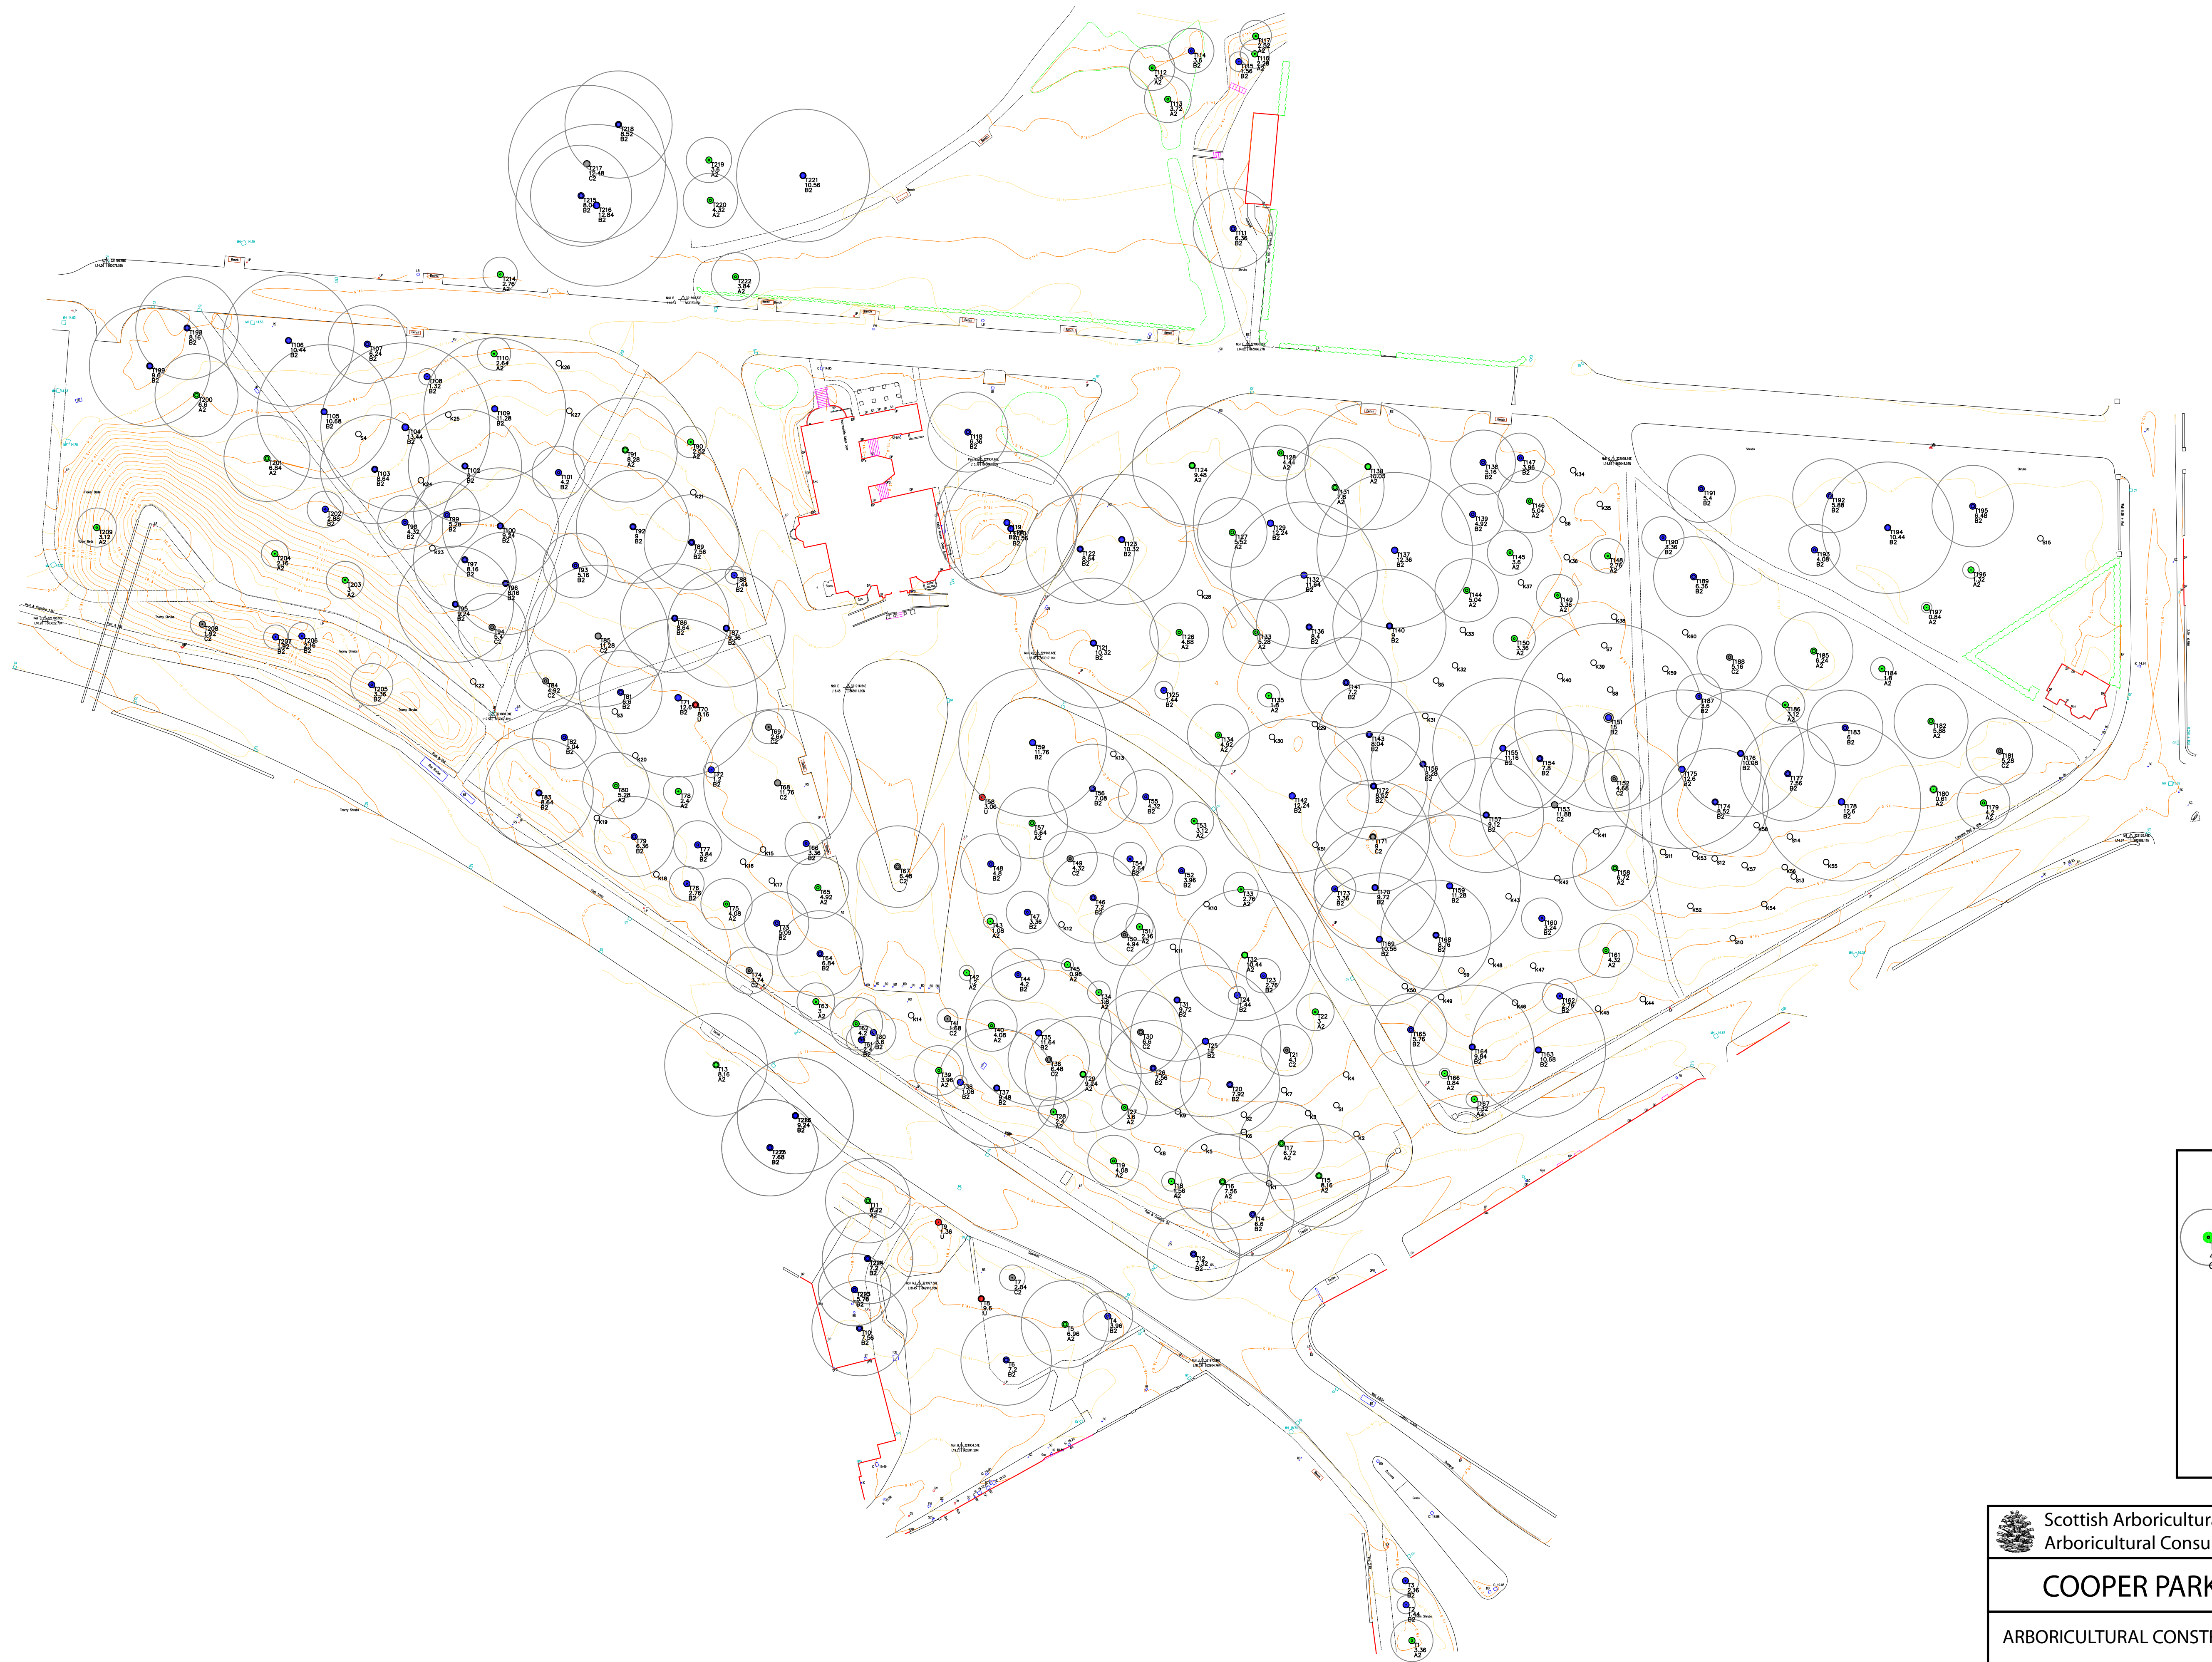

KEY

- Root Protection Area
- Type
- Tag Number
- Root Protection Radius (m)
- BS Category

BS5837 CATEGORIES

- Retention Category A
- Retention Category B
- Retention Category C
- Category U

Scottish Arboricultural Services
Arboricultural Consultants

COOPER PARK ELGIN

ARBORICULTURAL CONSTRAINTS PLAN 2

SCALE 1:500 AT A1	REV. _	CHECKED SM
-------------------	--------	------------