
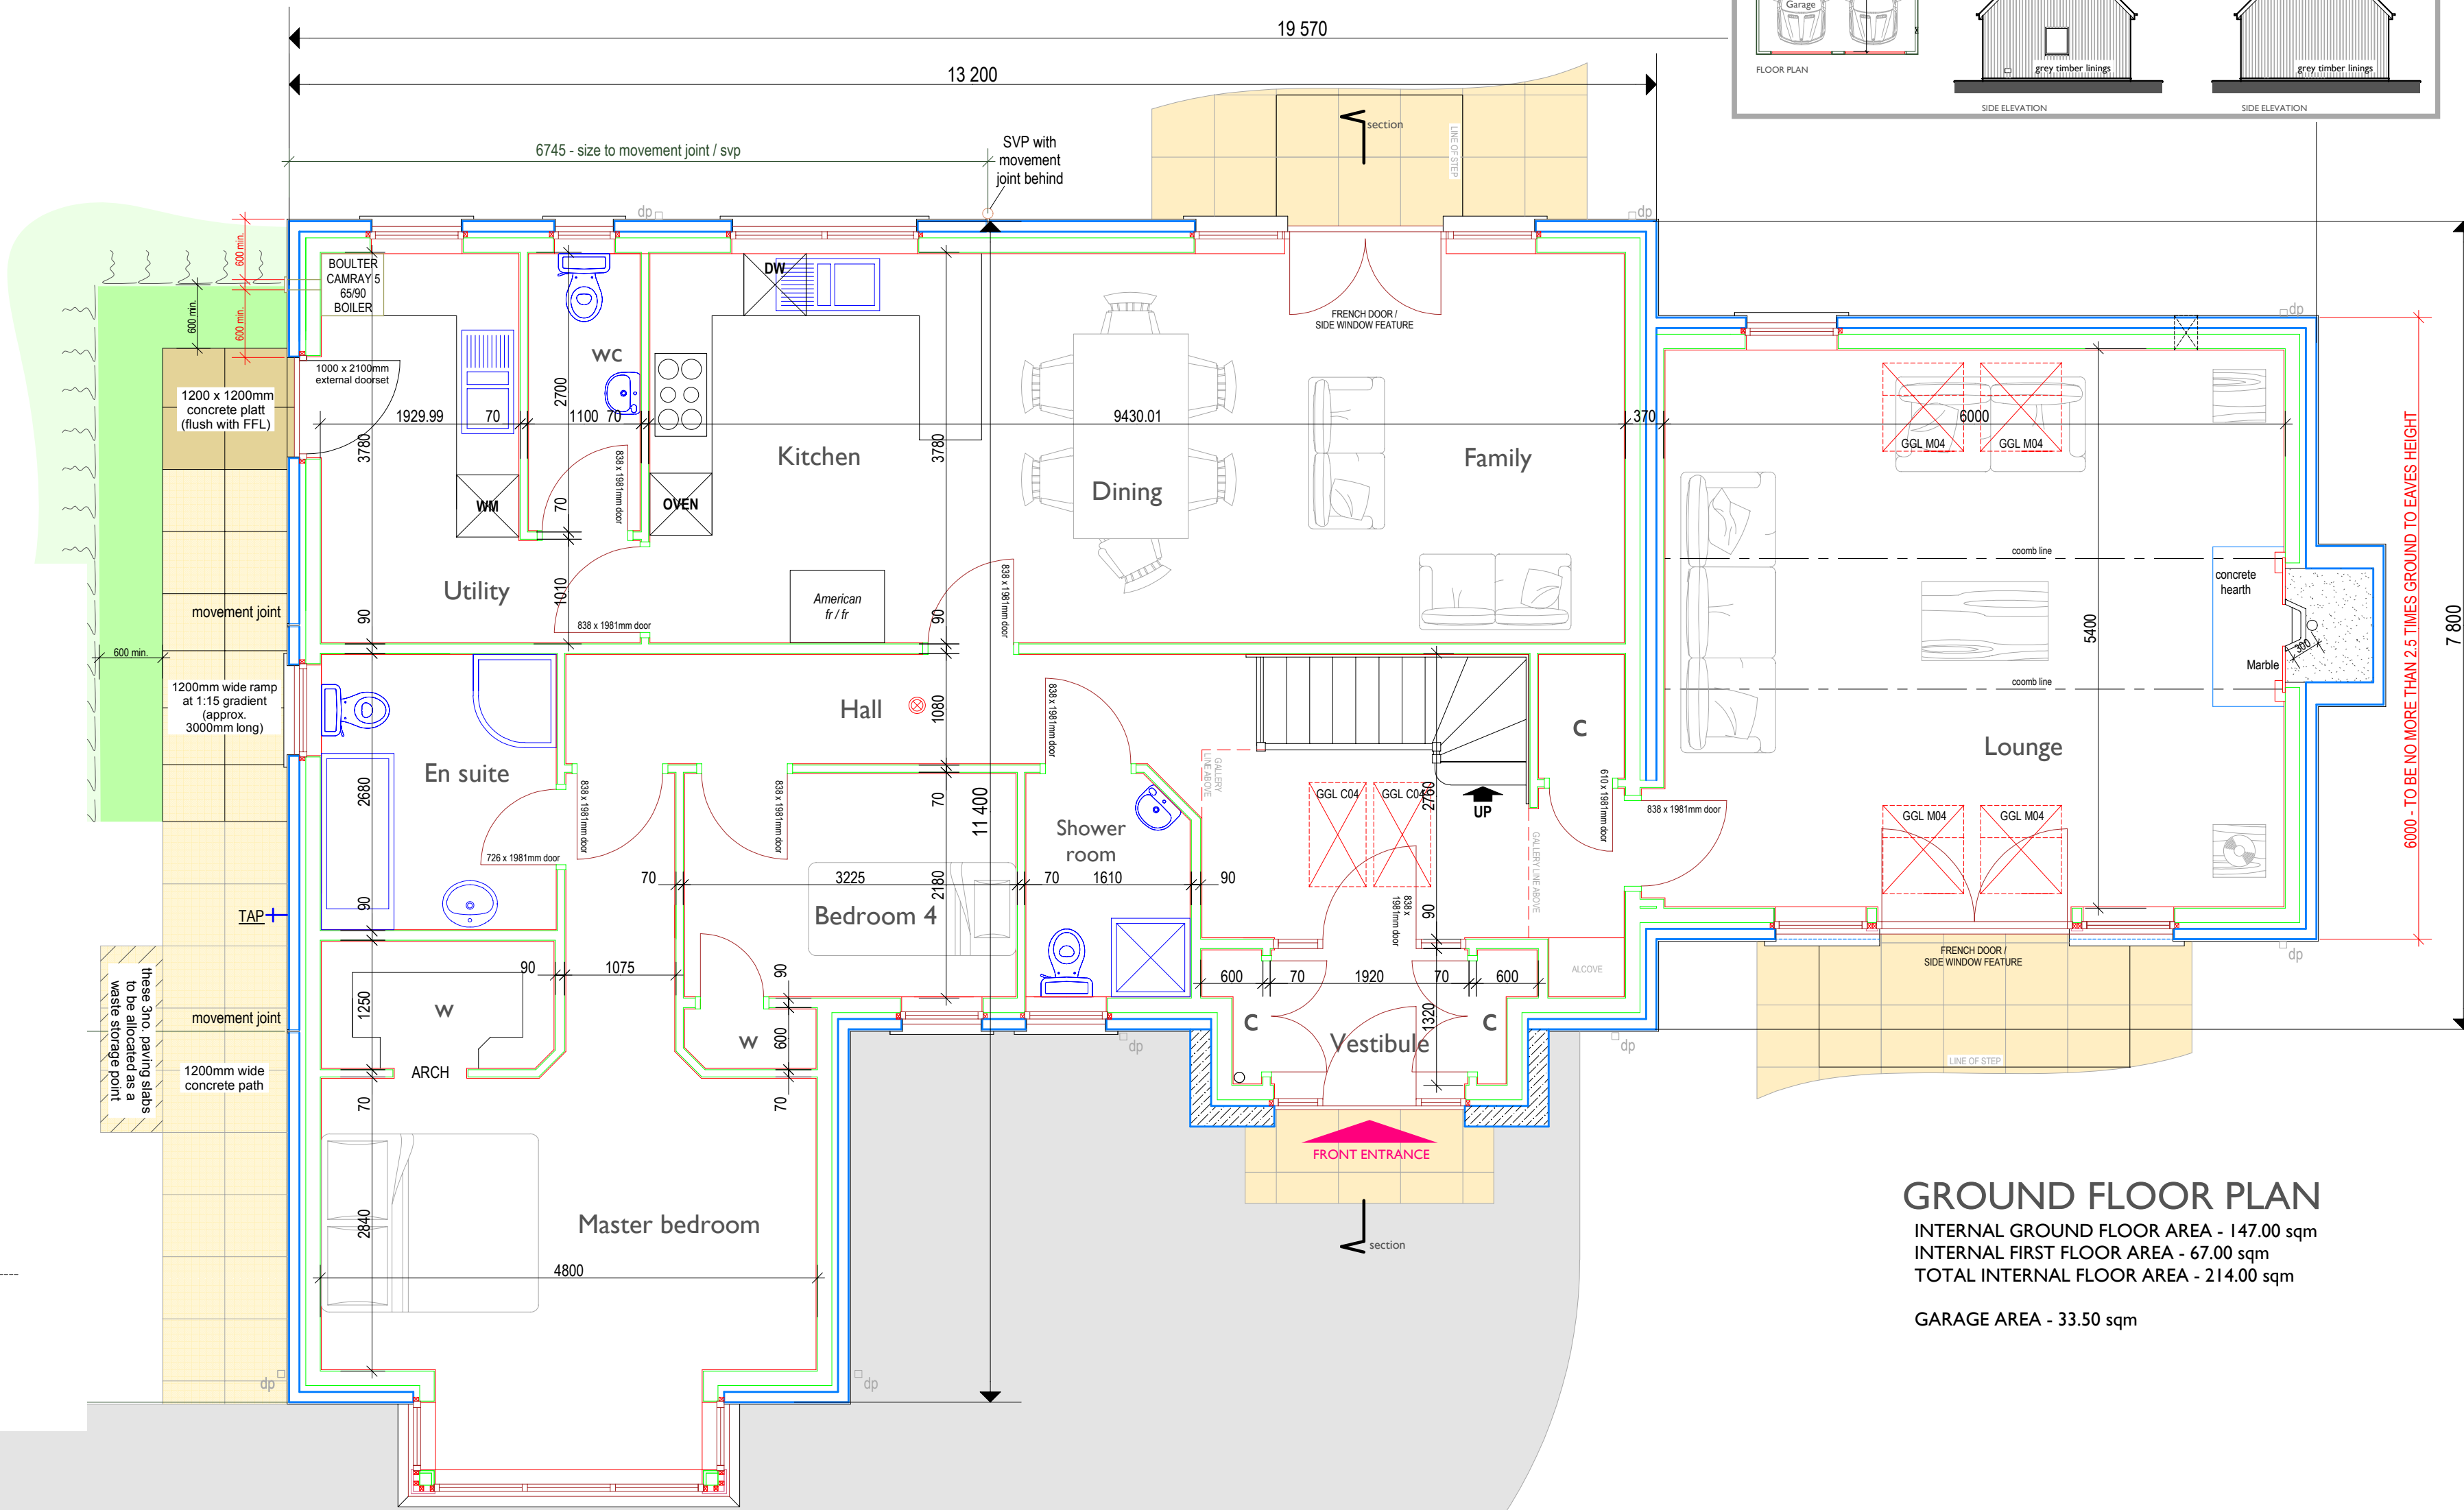
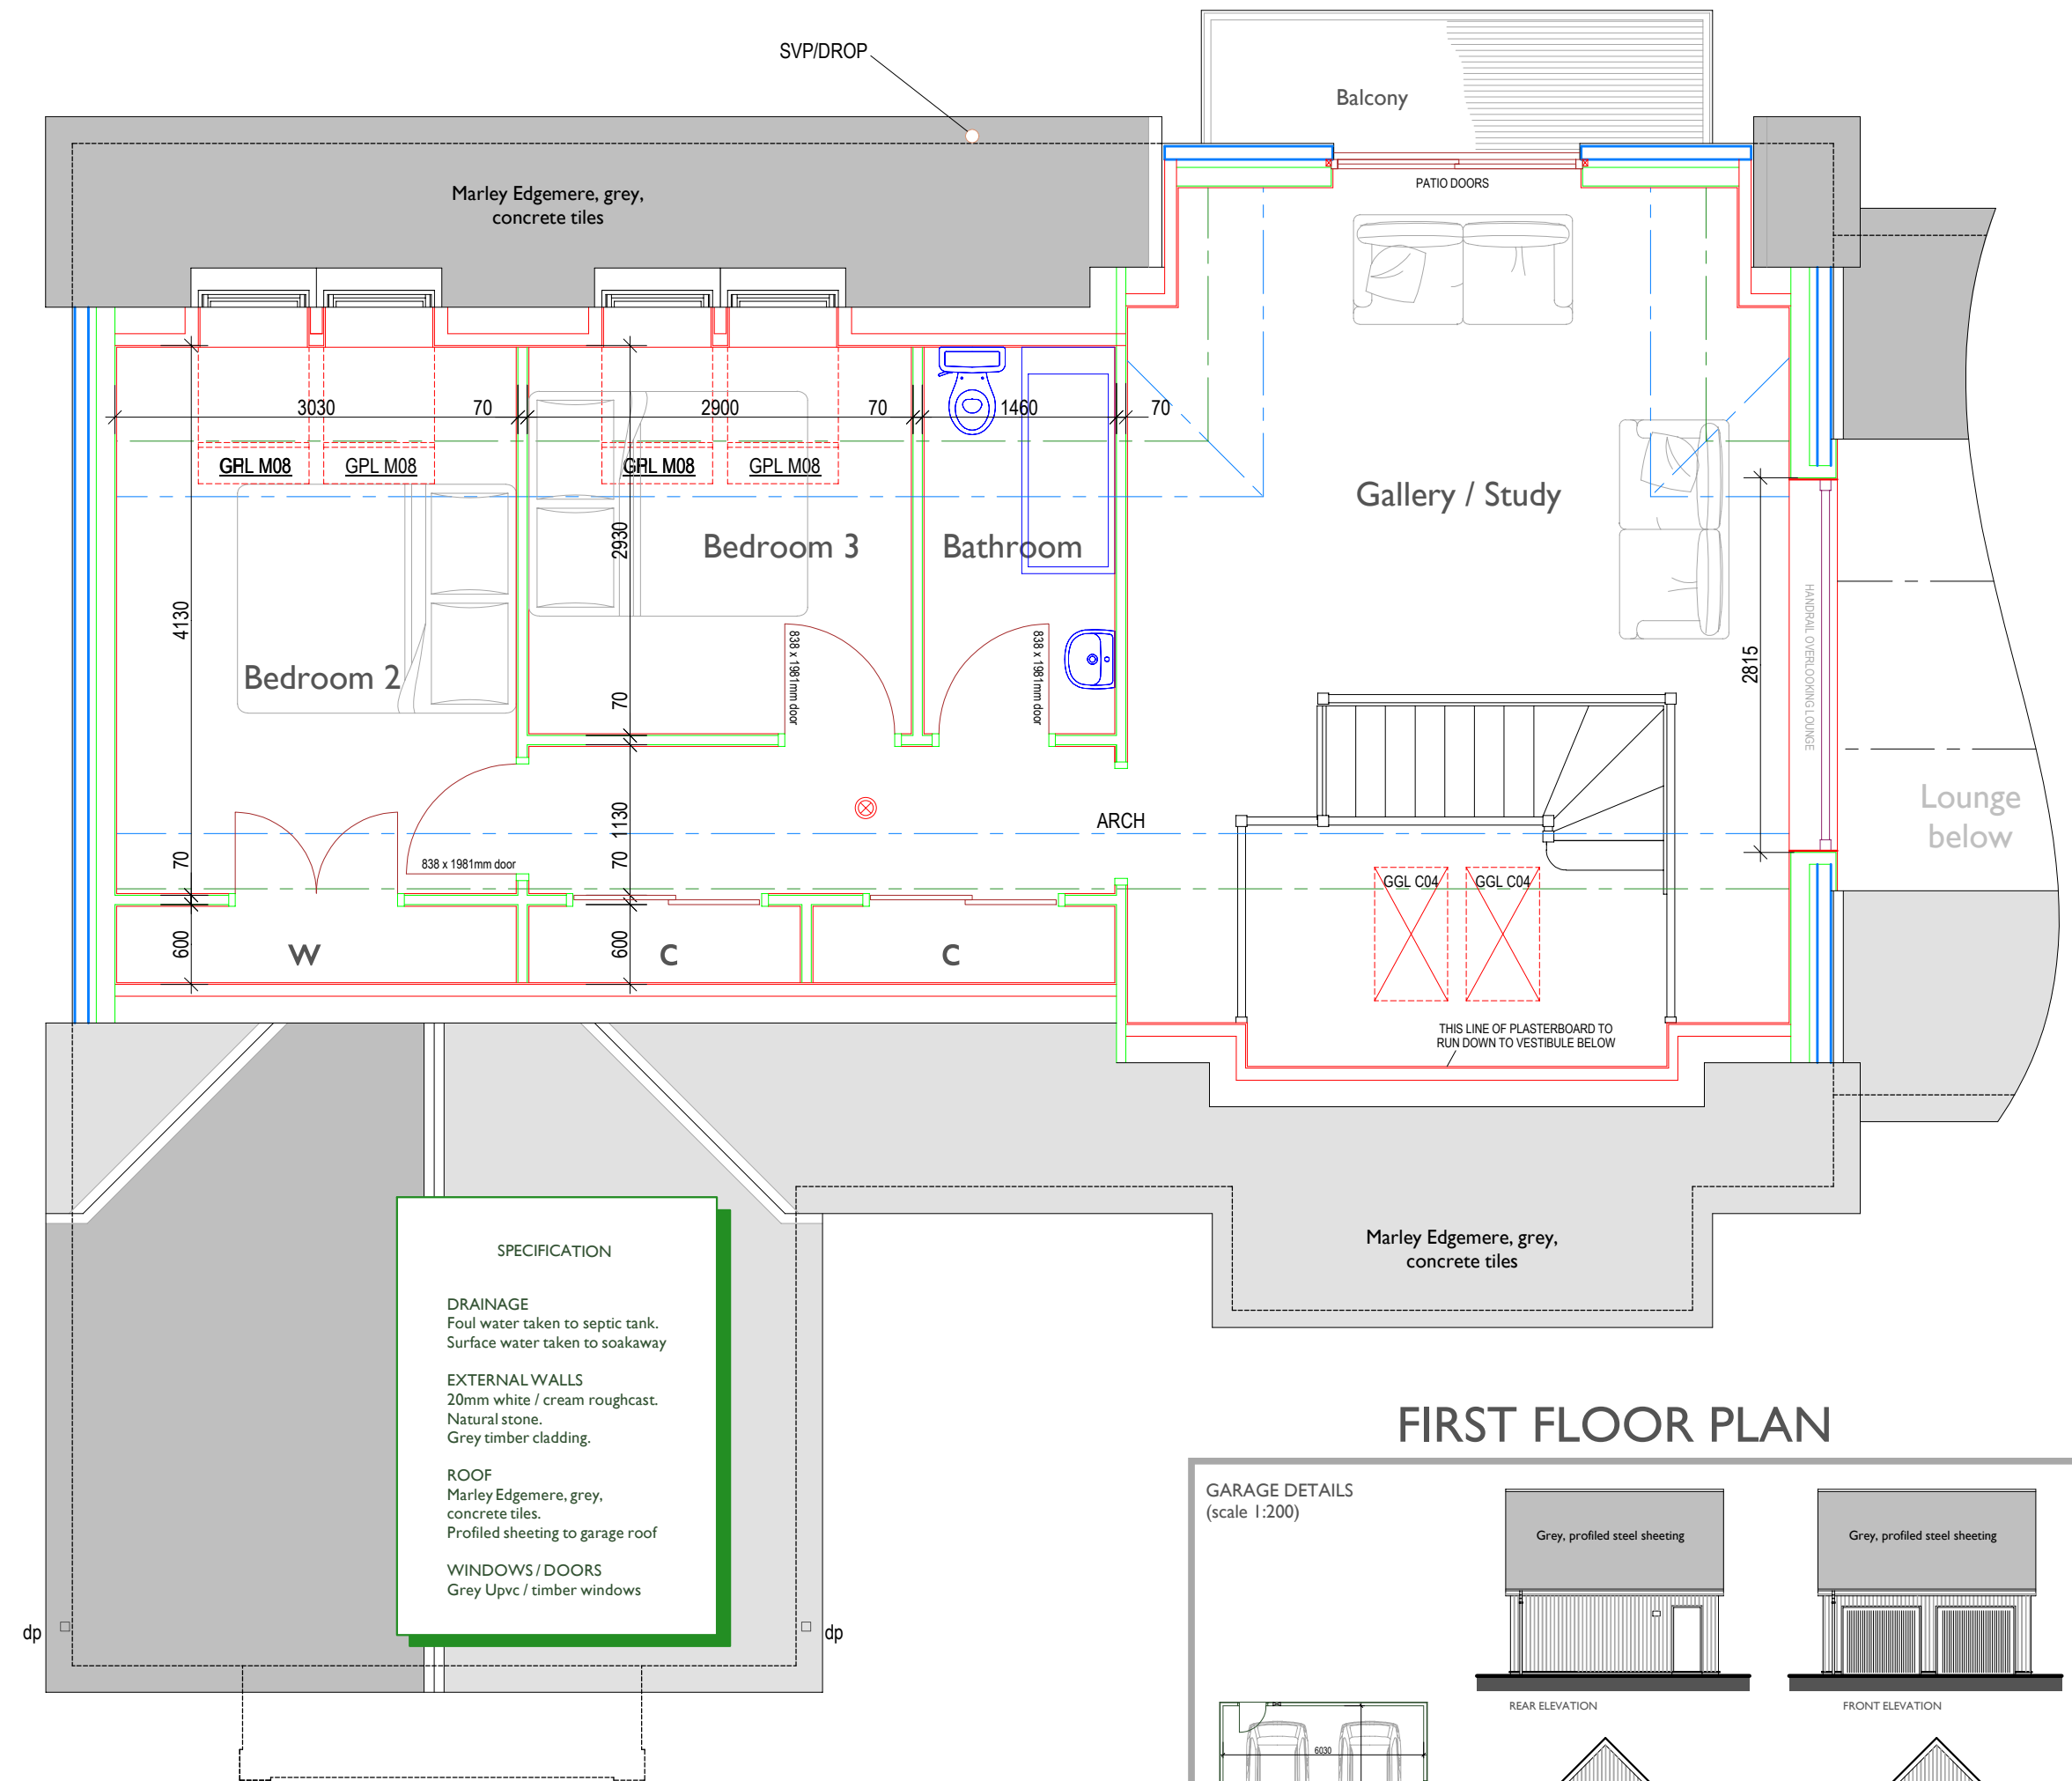


Proposed erection of dwellinghouse with detached garage At Corryhabbie Rise, Corryhabbie, near Dufftown, Moray For Mrs Diane Strathdee

planning drawing - general arrangement

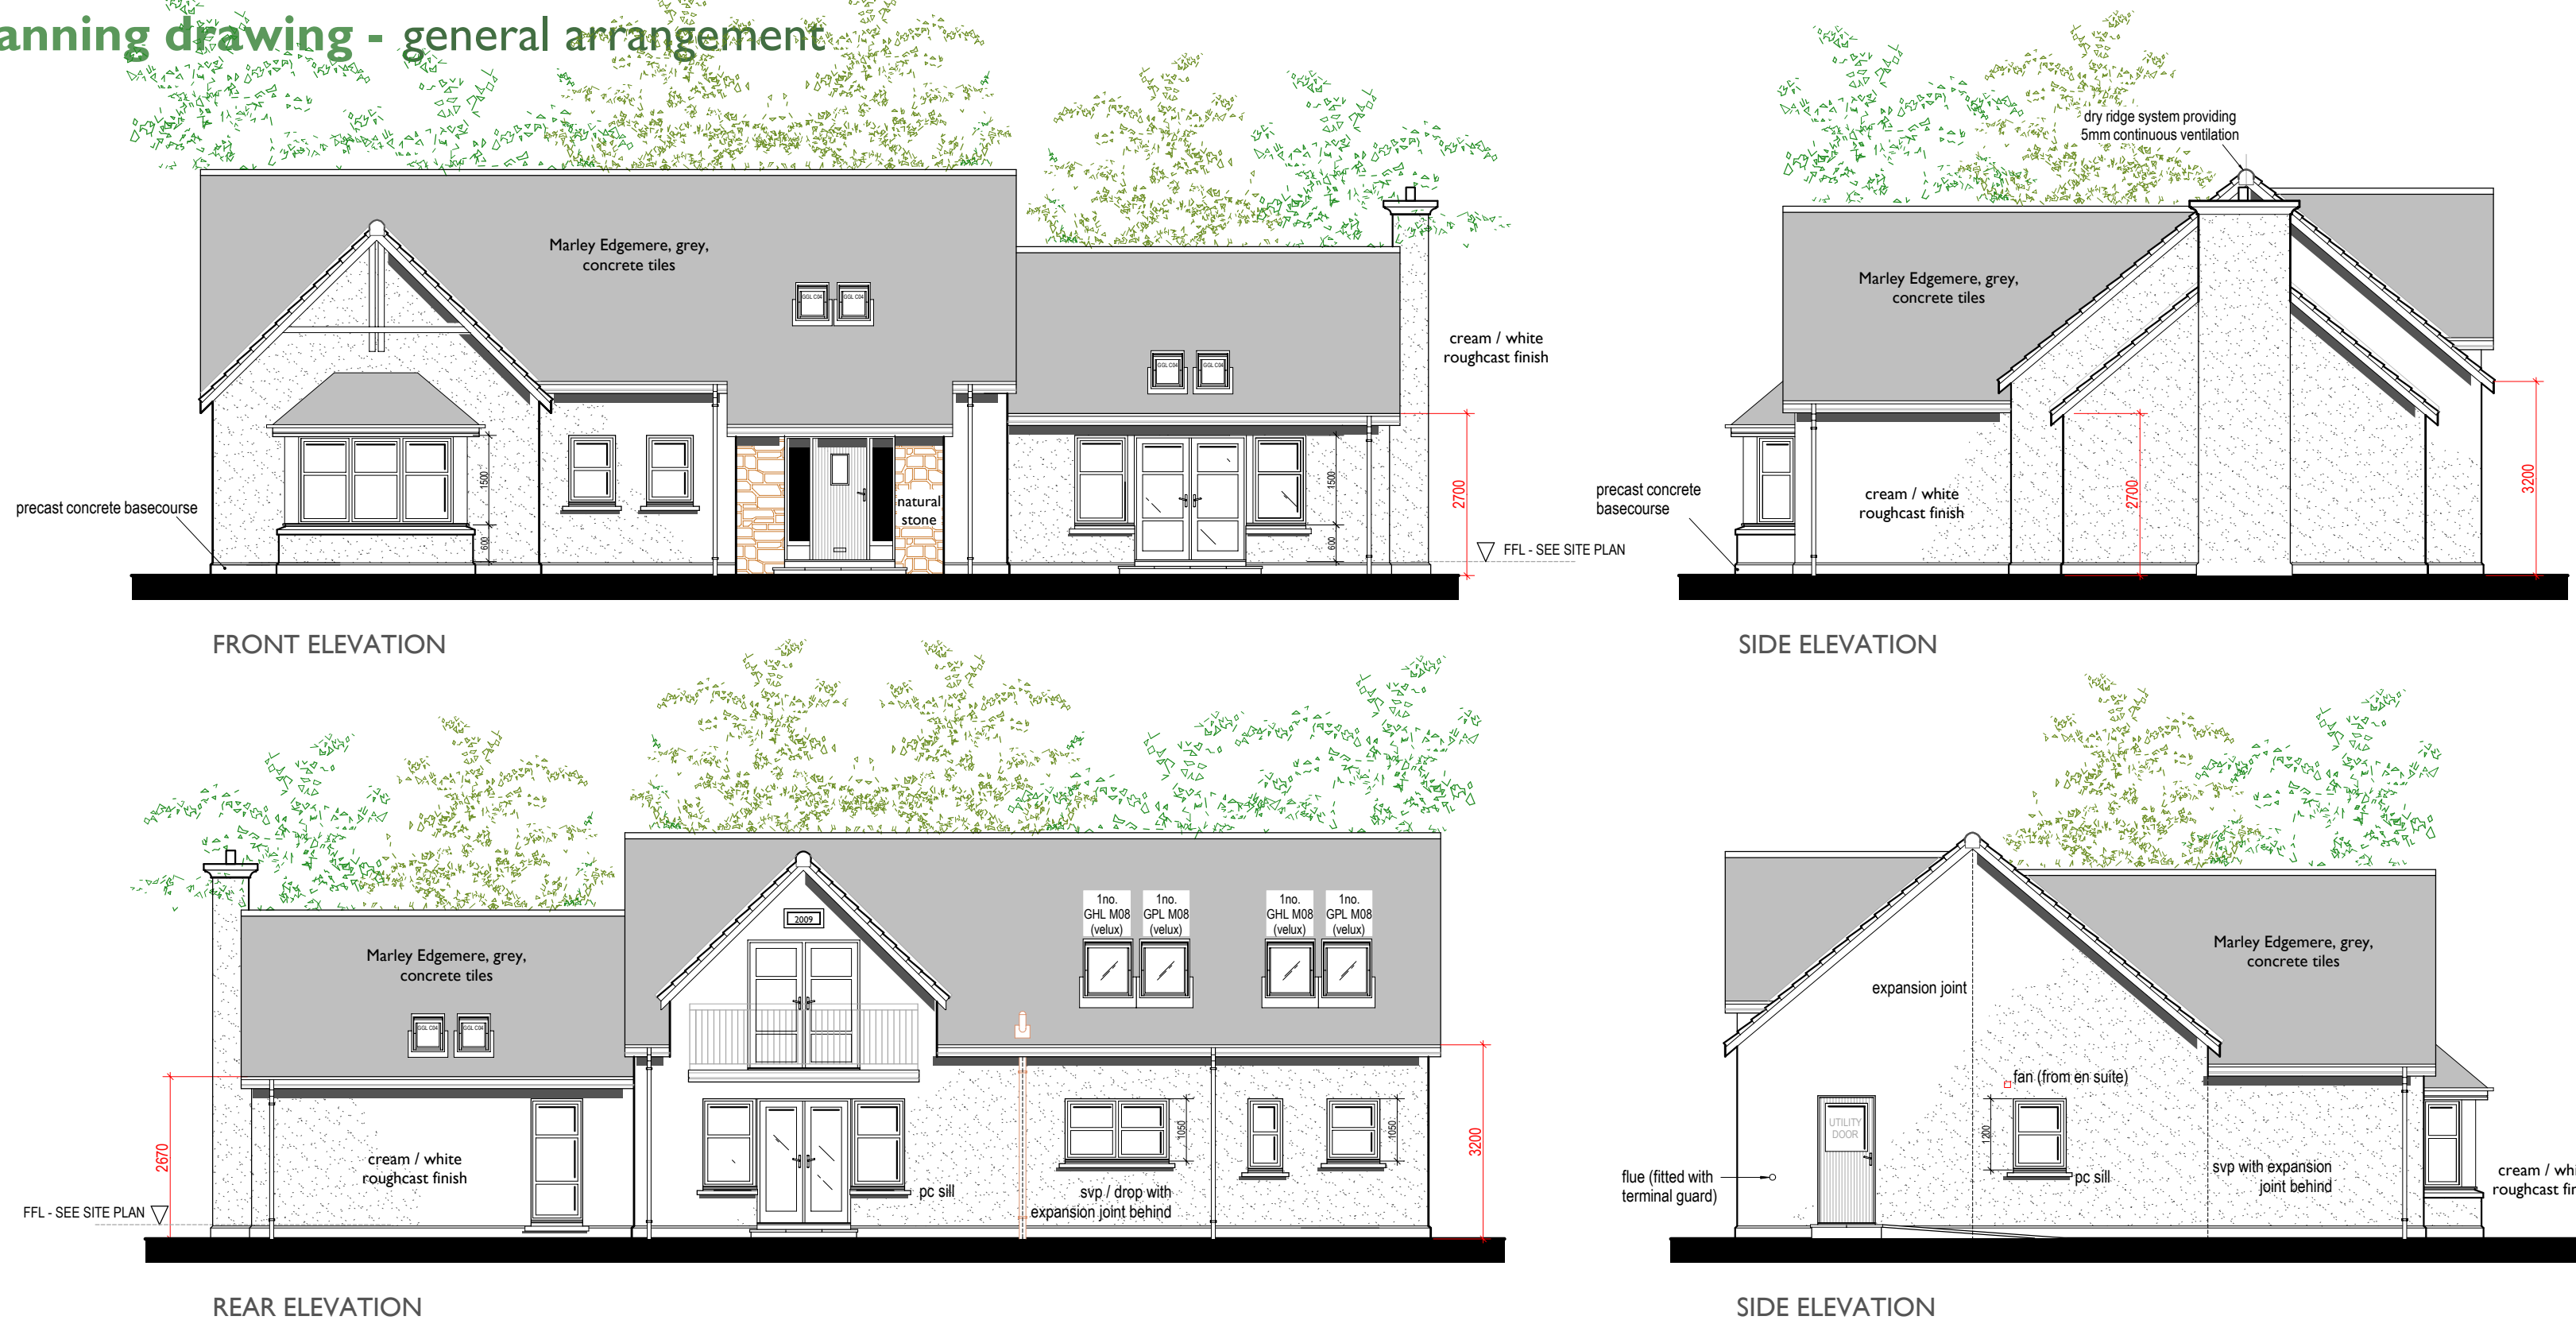

Strathdee Properties Ltd.

VIEWFIELD FARM, CRAIGELLACHIE, ABERLOUR, MORAY, AB38 9QT

T - (01340) 881784 F - (01340) 881783



PROJECT

Proposed erection of dwellinghouse with detached garage At Corryhabbie Rise, Corryhabbie, near Dufftown, Moray For Mrs Diane Strathdee

DRAWING DESCRIPTION

PLANNING DRAWING - GENERAL ARRANGEMENT

DRAWING no.

CORRYHABBIE-RISE / PLANNING / 02

SCALE

1:50 / 1:100 (A1)

DRAWN BY

S.Reid MCIAAT
Chartered Architectural Technologist

DATE

Oct 2014