



planning drawing - site information

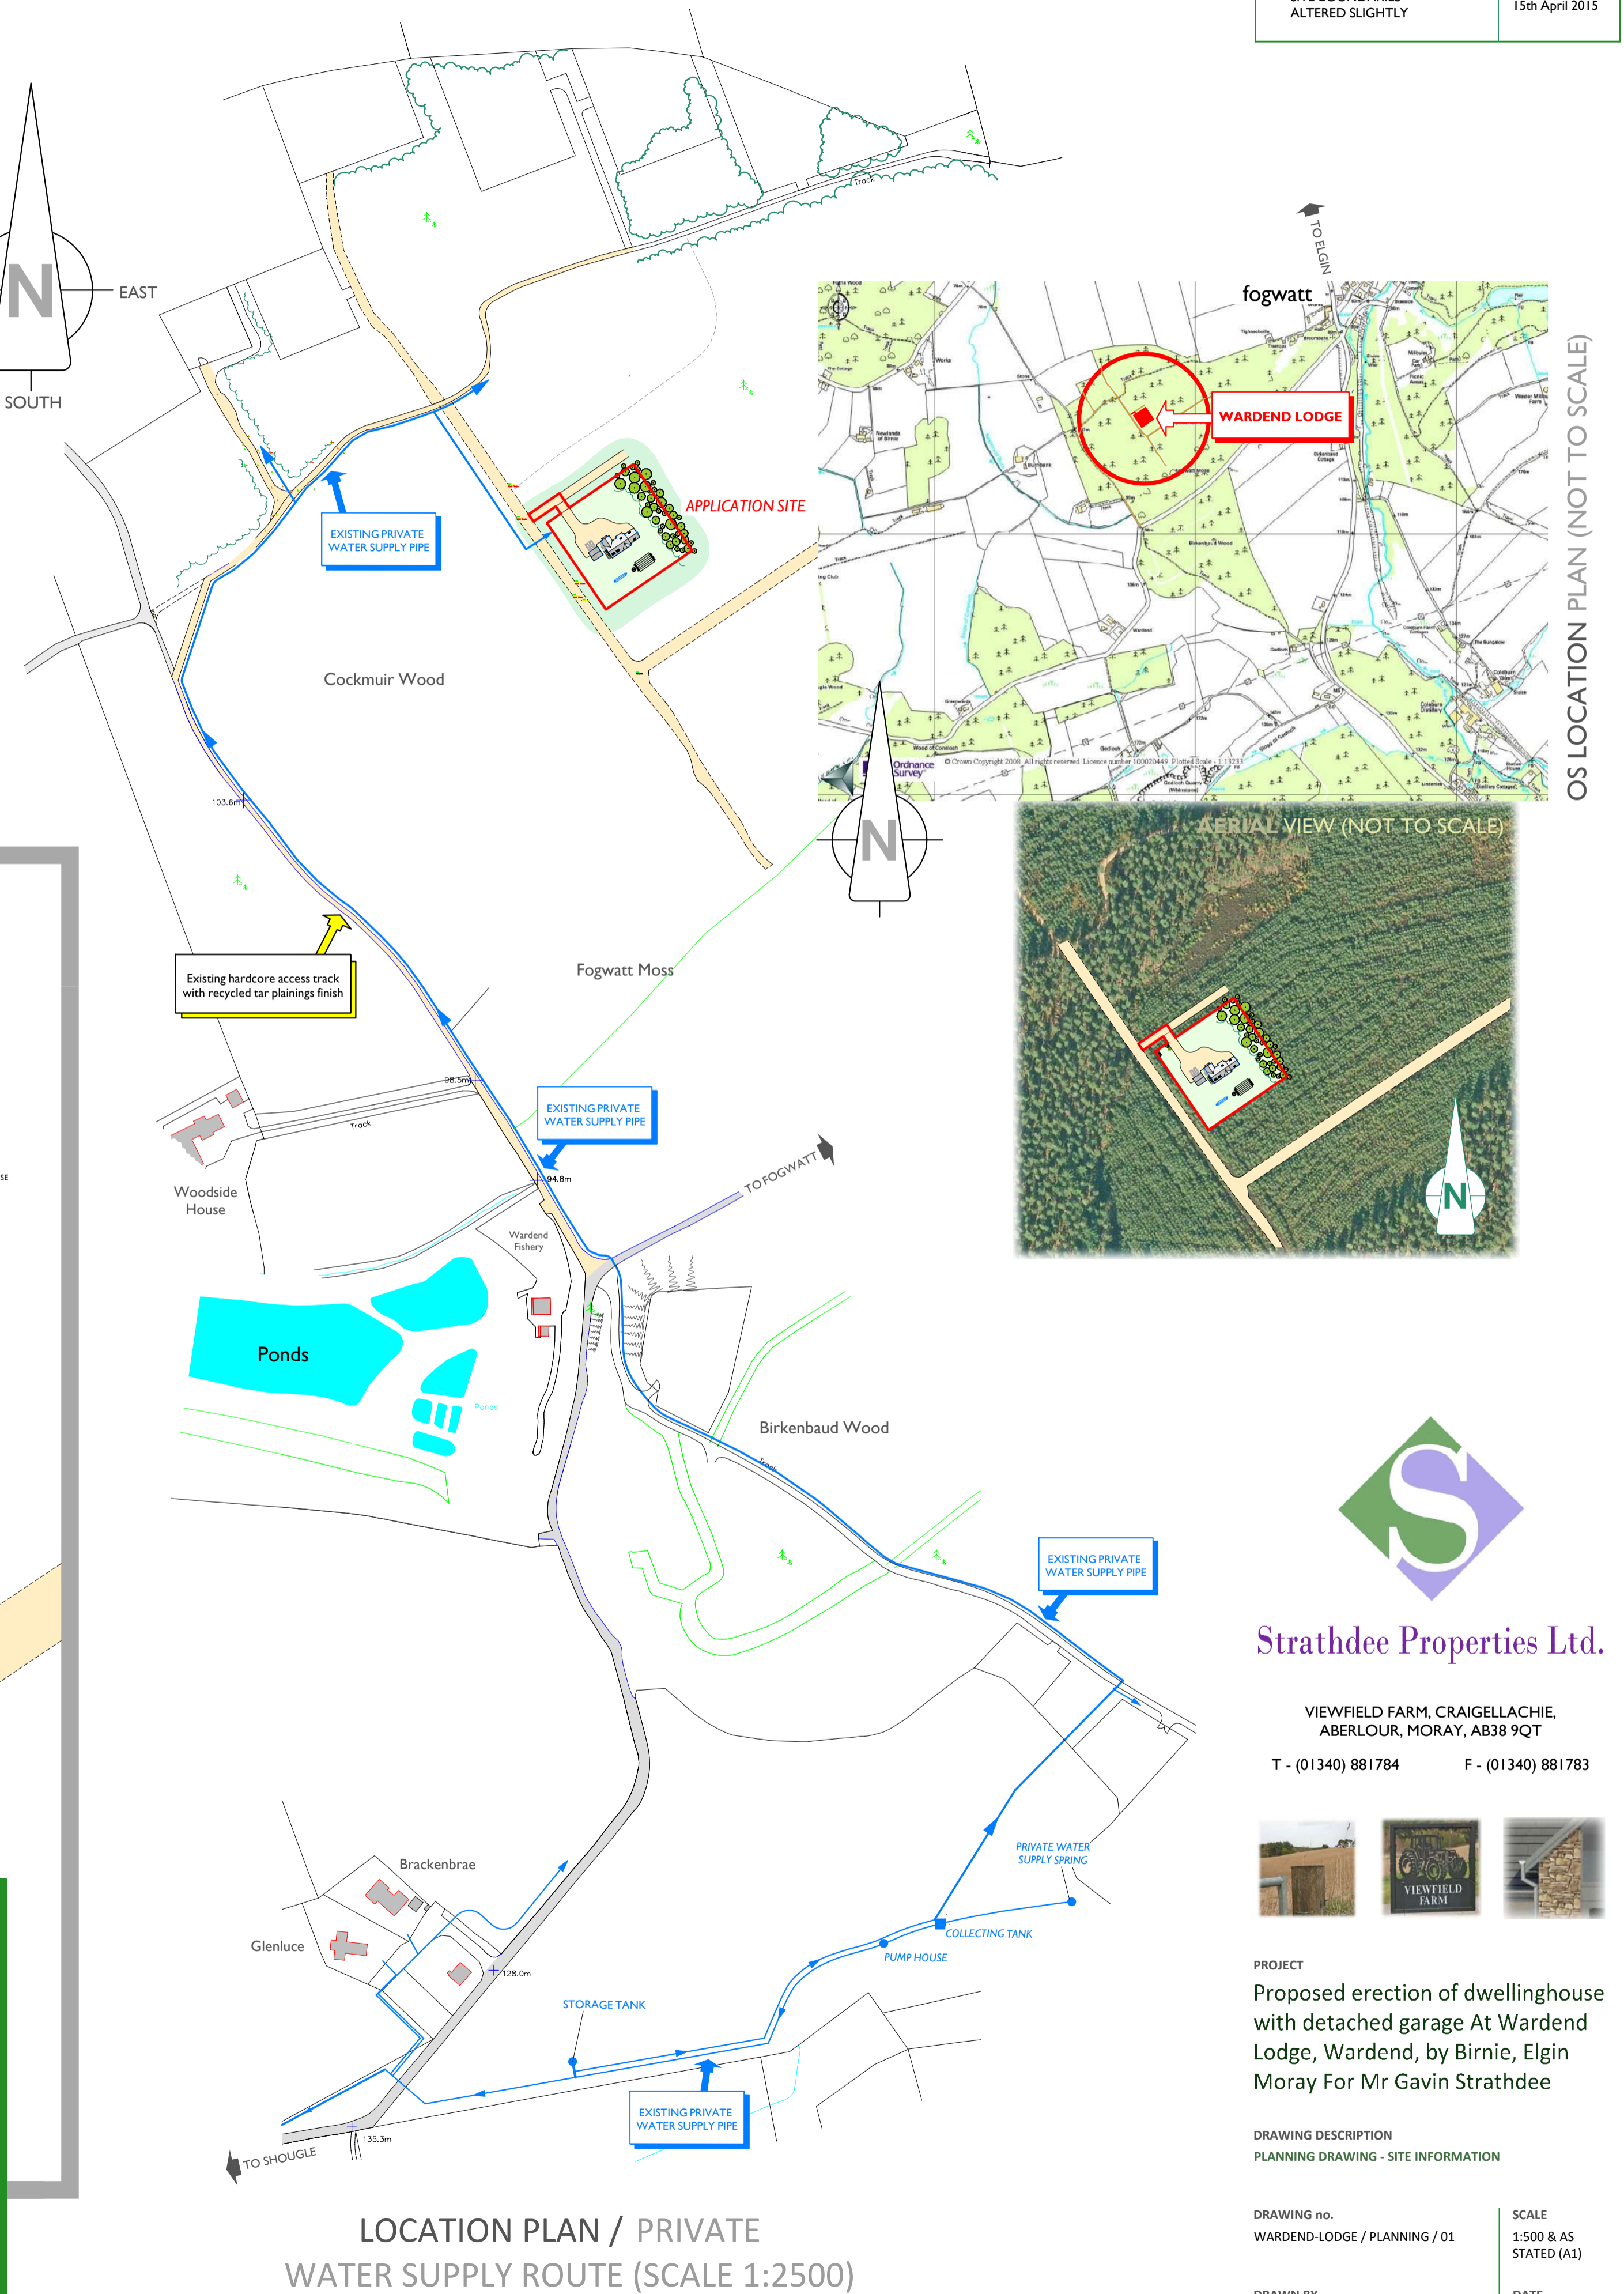

AMENDMENT	DATE
SITE BOUNDARIES ALTERED SLIGHTLY	15th April 2015

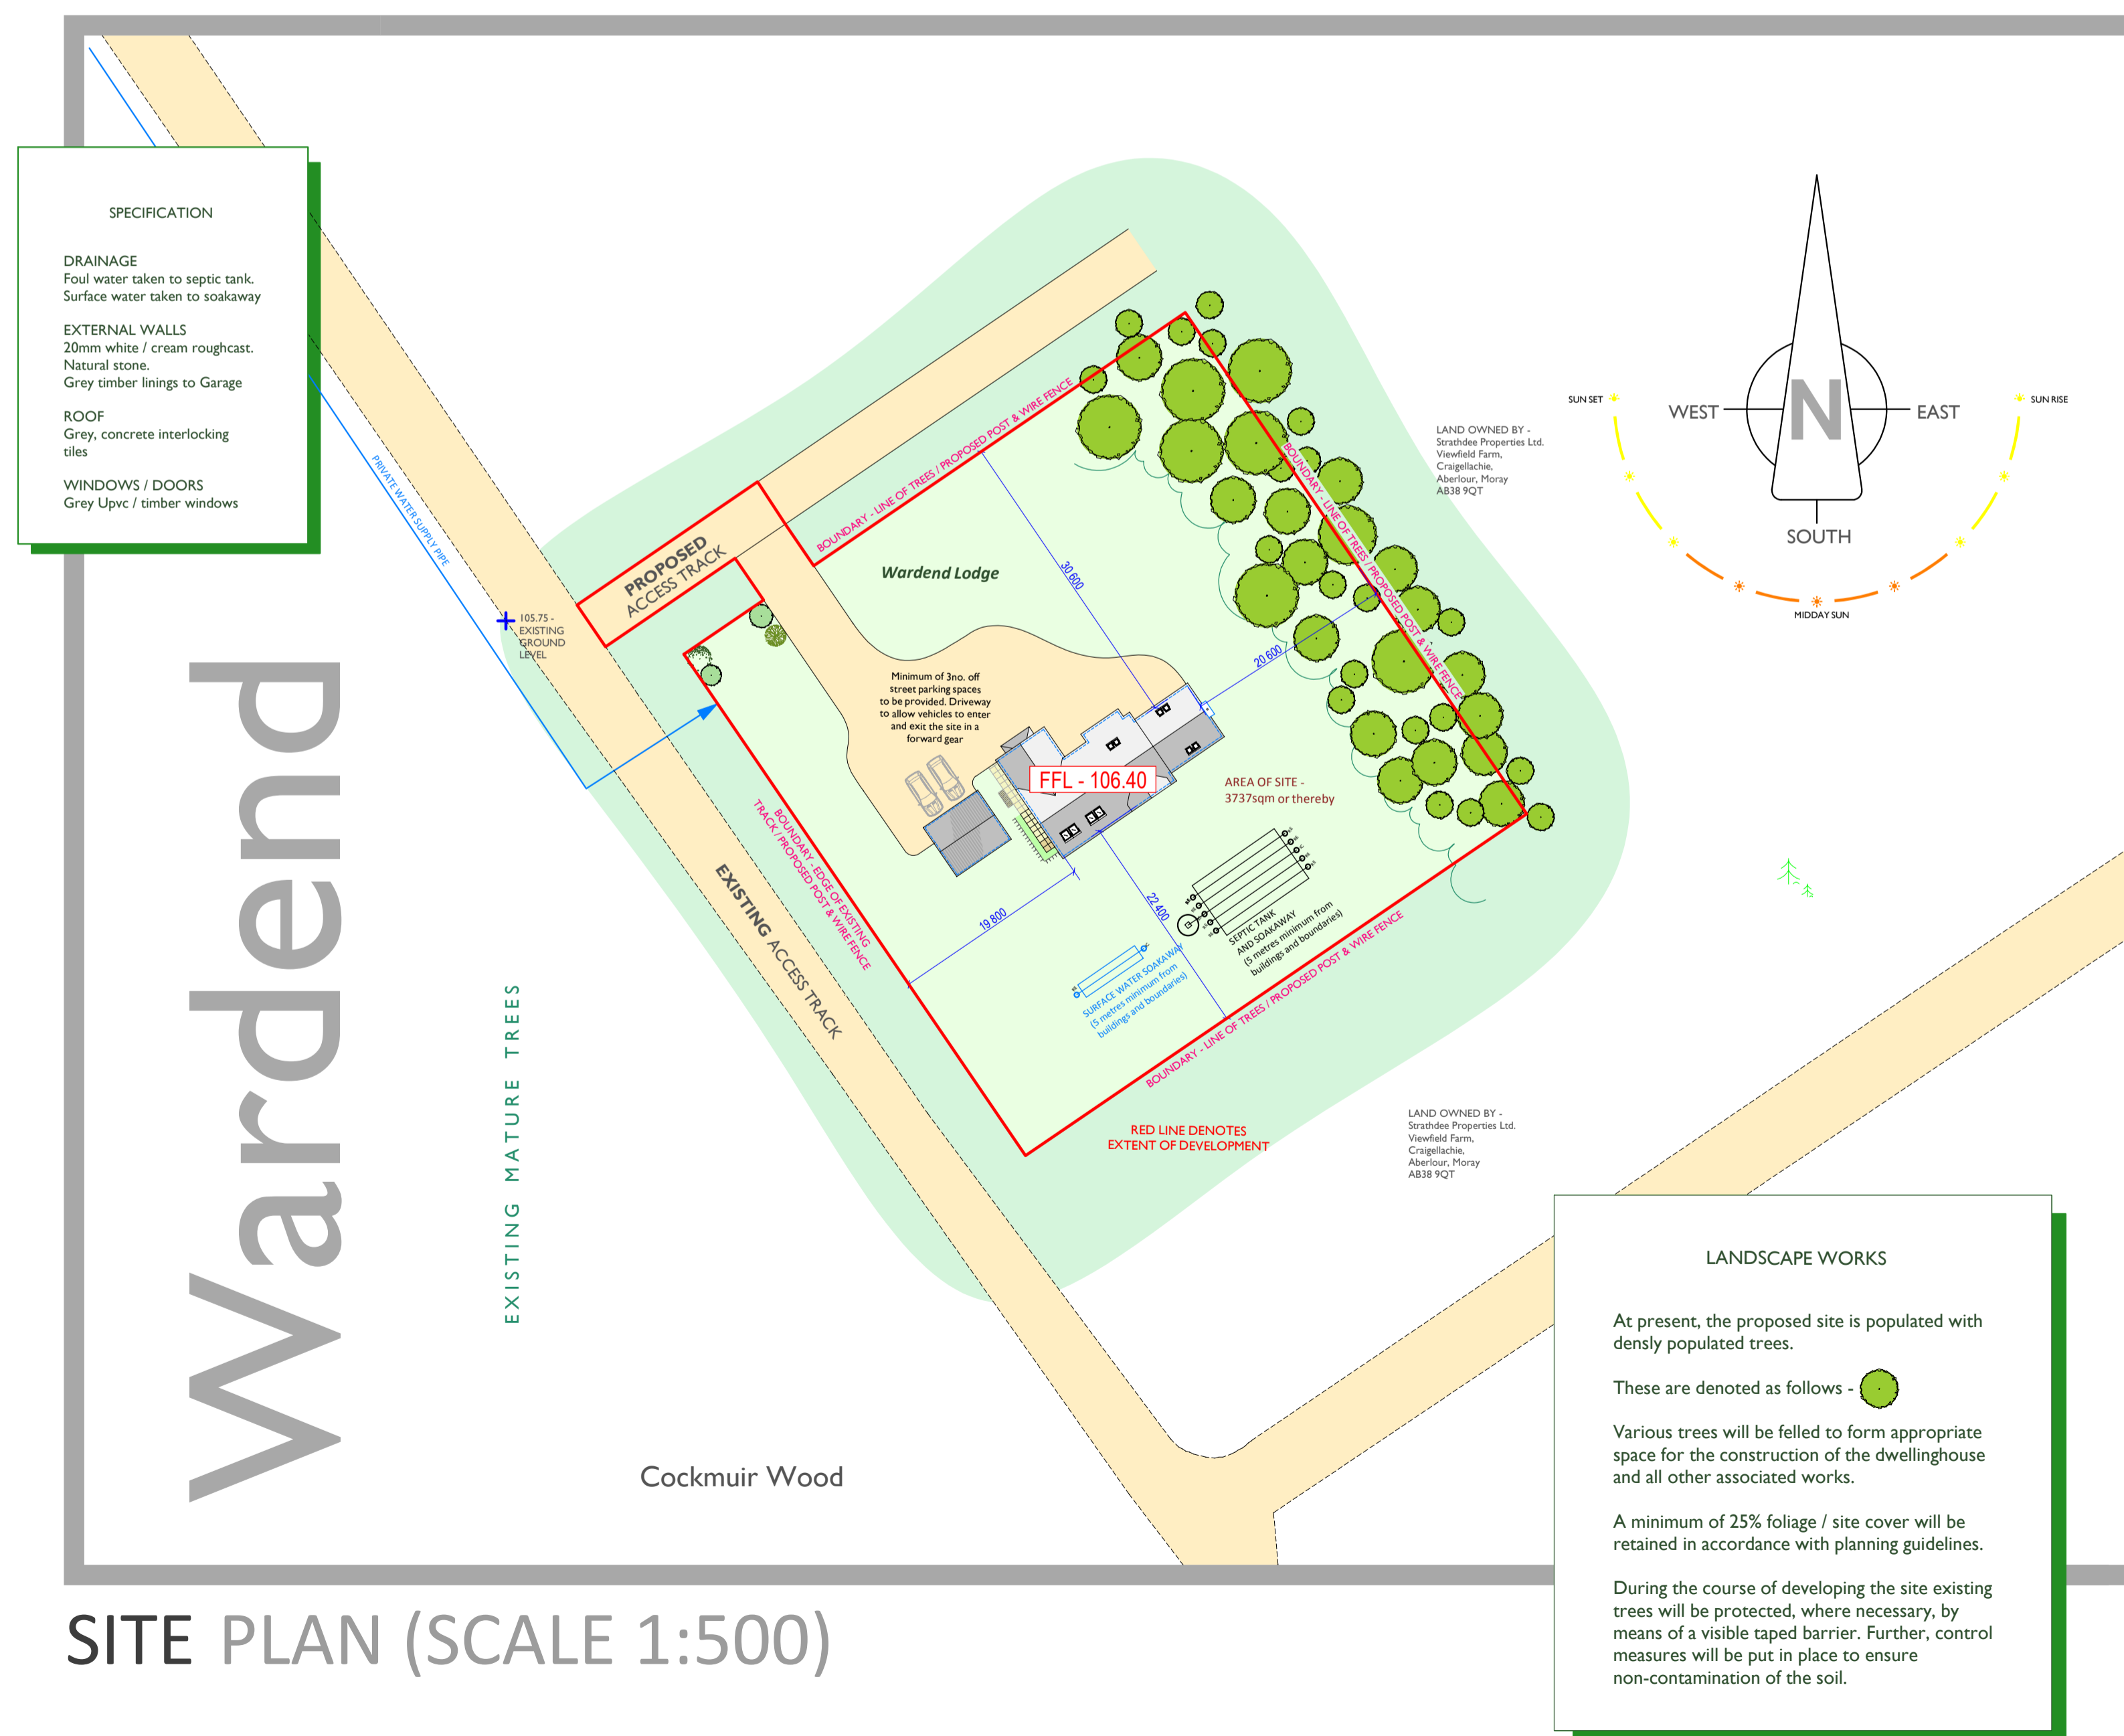

Strathdee Properties Ltd.

VIEWFIELD FARM, CRAIGELLACHIE,
ABERLOUR, MORAY, AB38 9QT

T - (01340) 881784 F - (01340) 881783



PROJECT

Proposed erection of dwellinghouse with detached garage At Wardend Lodge, Wardend, by Birnie, Elgin Moray For Mr Gavin Strathdee

DRAWING DESCRIPTION
PLANNING DRAWING - SITE INFORMATION

DRAWING no.	SCALE
WARDEND-LODGE / PLANNING / 01	1:500 & AS STATED (A1)
DRAWN BY	DATE
S.Reid MCIAT	April 2015
Chartered Architectural Technologist	