
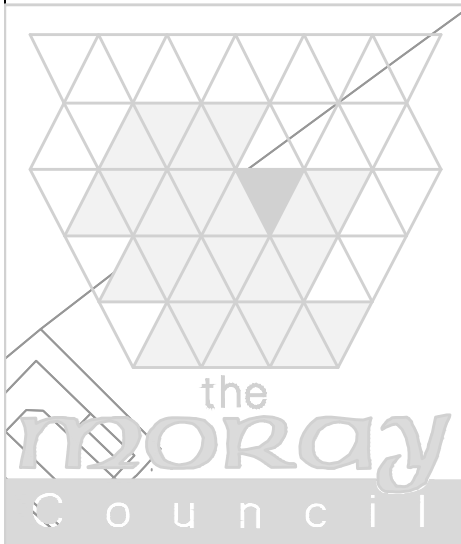


APPENDIX
1

0 10 20 30 40 50 60 70 80 90 100 METRES

OS GRID REFERENCE: NJ 320625,862398

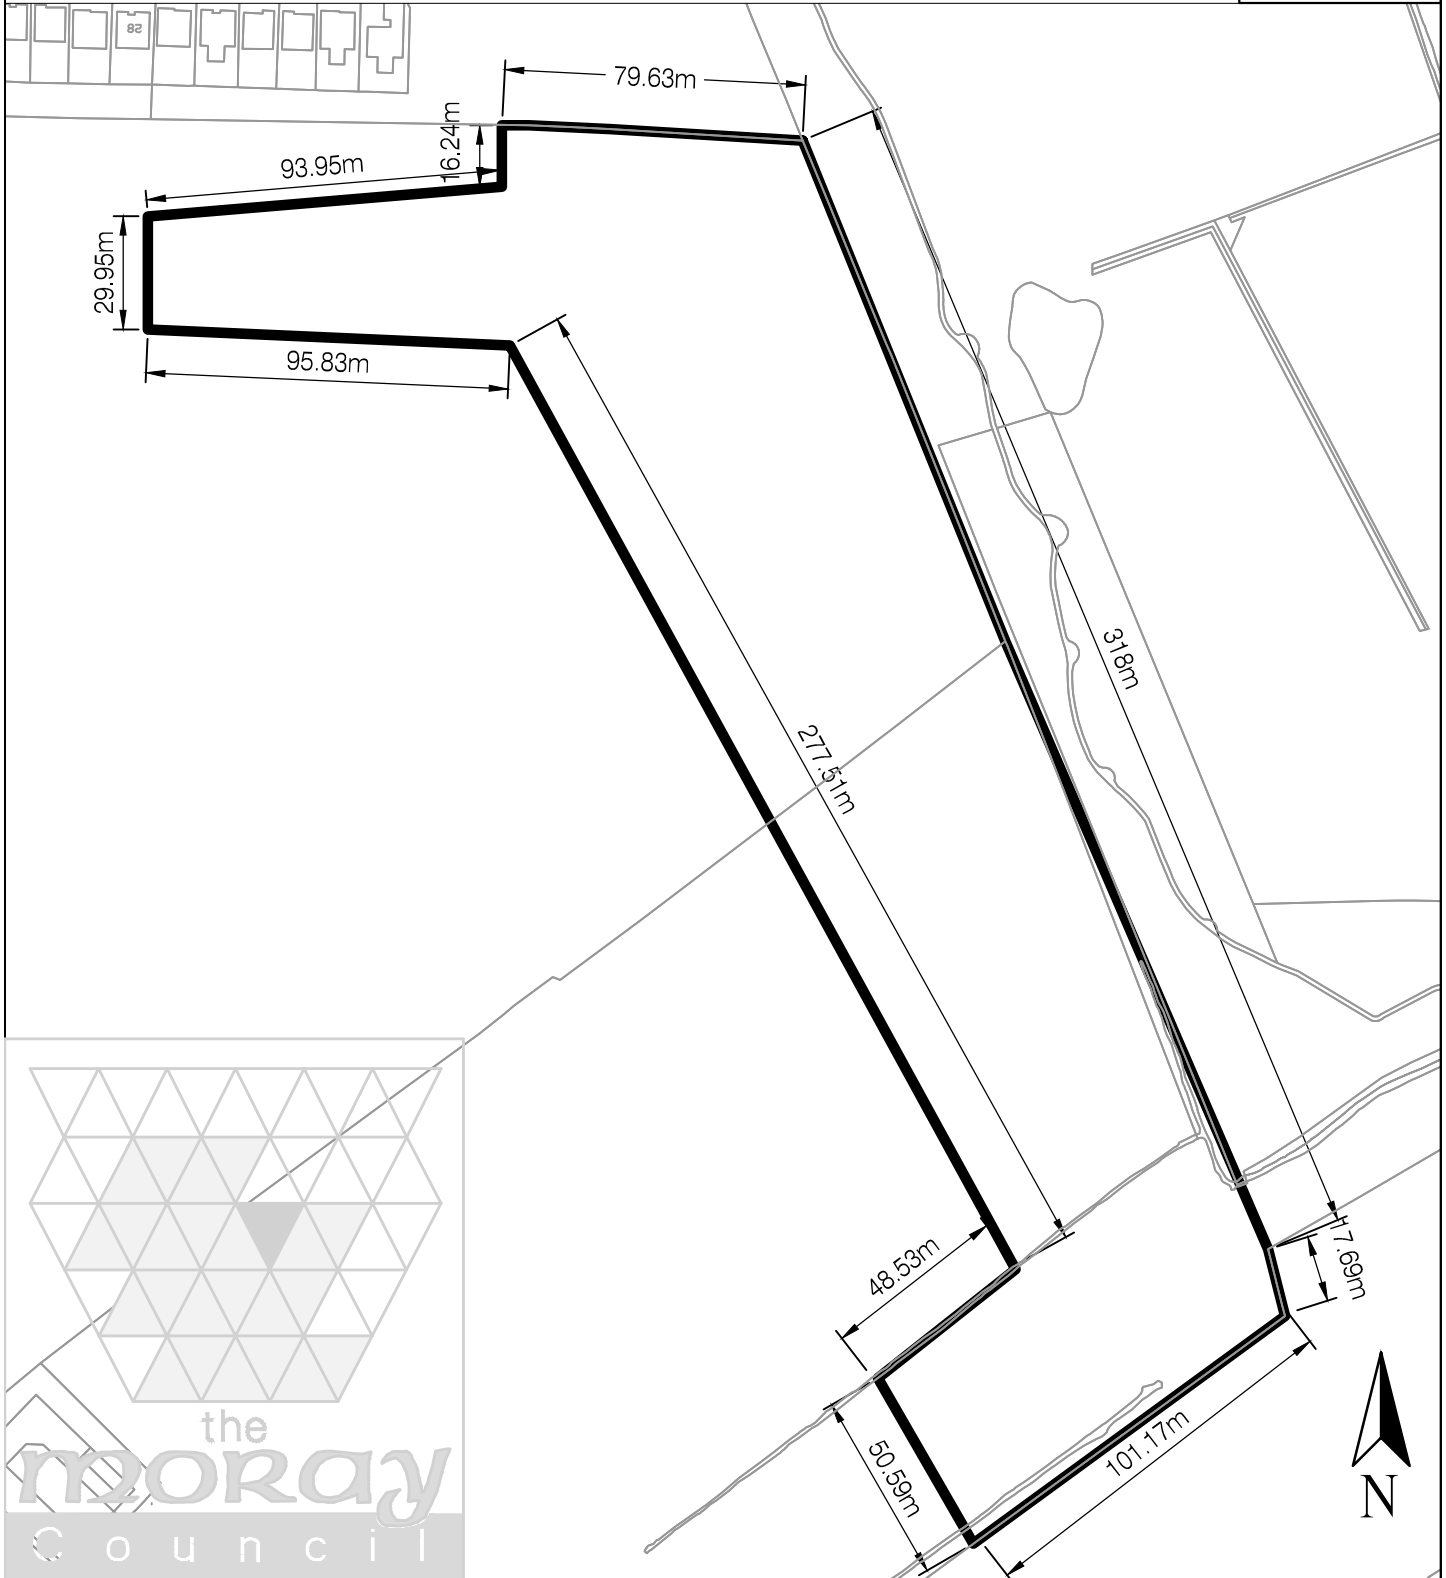

PLOT NO.	PROPRIETOR	STATUS	DESCRIPTION	AREA Sq m
18	The Moray Council As Local Housing Authority Council Offices Elgin IV30 1BX	Owner	Arable	33087.34 or thereby

FIELD BETWEEN FAIRFIELD AVENUE AND WARDS WILDLIFE SITE

Designed under an ISO 9001 registered Quality Management System. Certificate No: FS33734

Reproduced by permission of Ordnance Survey on behalf of HMSO. © Crown copyright and database right 2012. All rights reserved. Ordnance Survey Licence number 100023422.



THE MORAY COUNCIL
COUNCIL OFFICES
HIGH STREET
ELGIN IV30 1BX
TEL: 01343 562500 FAX: 01343 545628

DEED PACK:	-
DATE:	OCTOBER 2012
DRAWN:	PCE
SCALE:	1:1000