


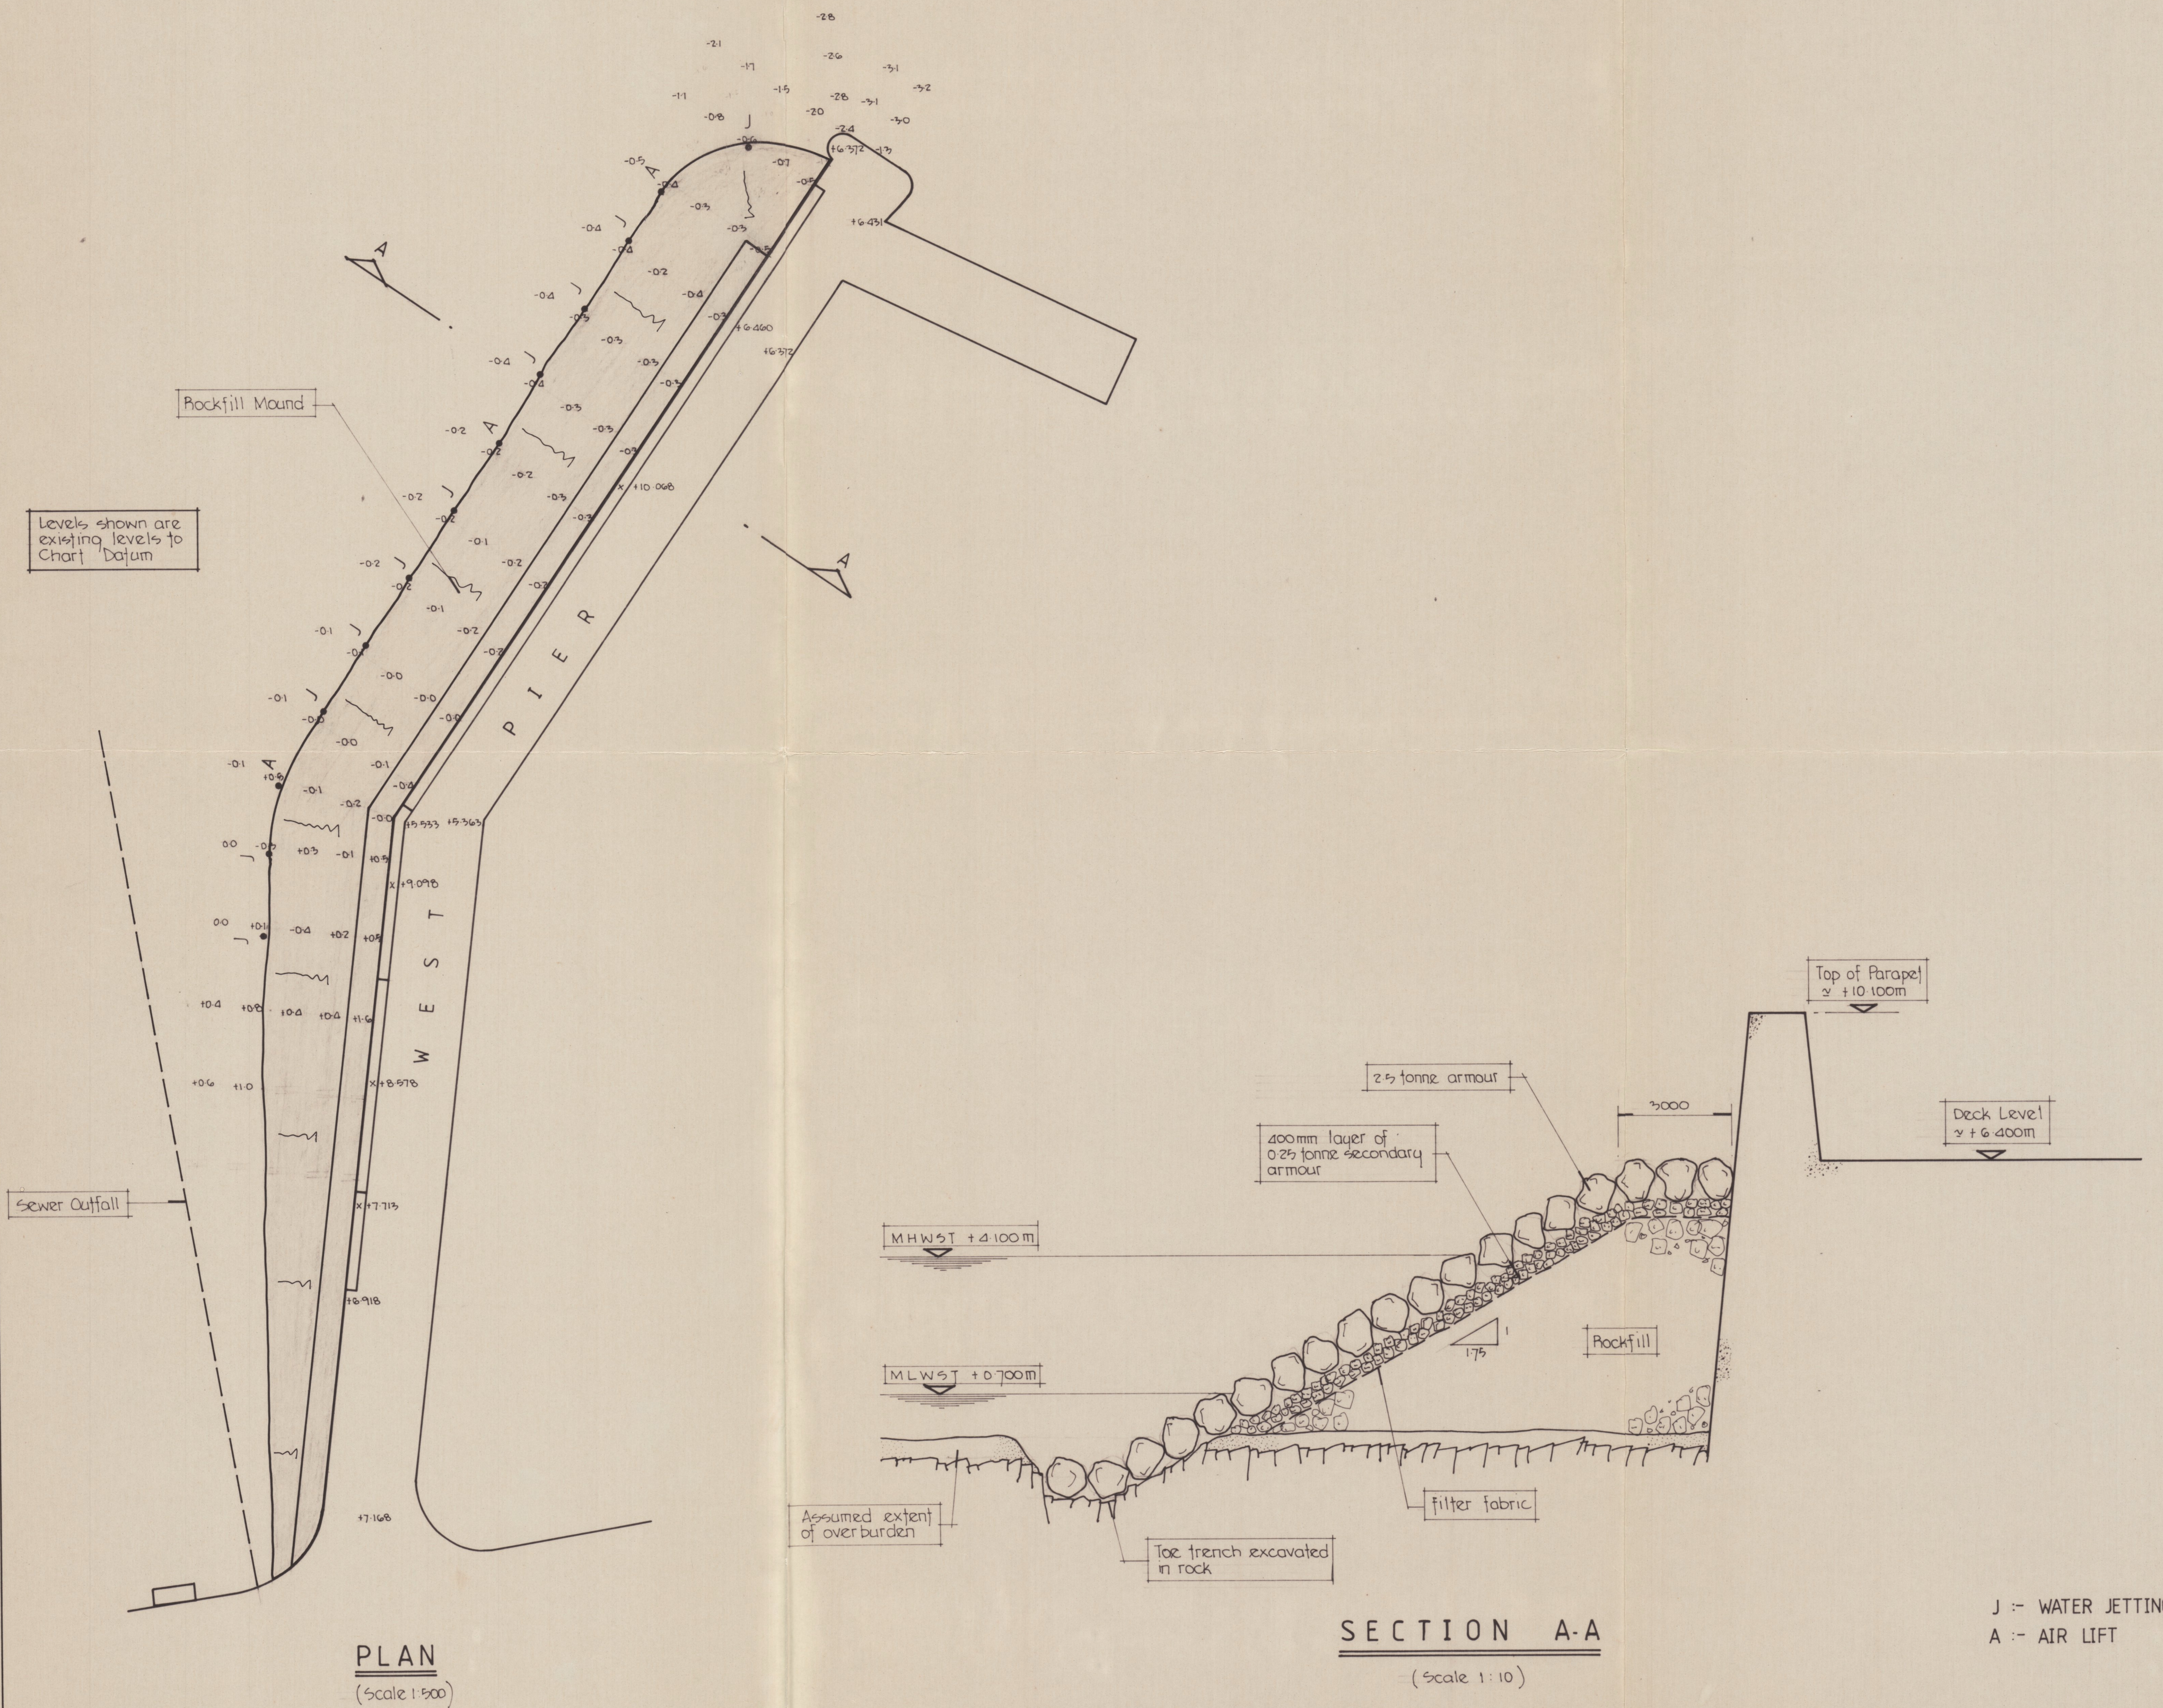

A	24/1/92	Position of Airlifting & Water Jetting added.
<u>GRAMPIAN REGIONAL COUNCIL</u> Buckie Harbour West Pier Armour Protection		
ARCH HENDERSON & PARTNERS Consulting Engineers		
3 Bon-Accord Square Aberdeen AB1 2DJ Tel 0224 586677		Albert Building Lerwick ZE1 0LL Tel 0595 5512
		12 Princes Street Thurso KW14 7BG Tel 0847 65961
DRN. BY	N.D.S.	CHKD. BY
		APPD. BY
		DATE January 1991
SCALE(S)	1:500 1:10	DRG. No.
		A91100-01
		REV. A